


SIDE (WEST) ELEVATION

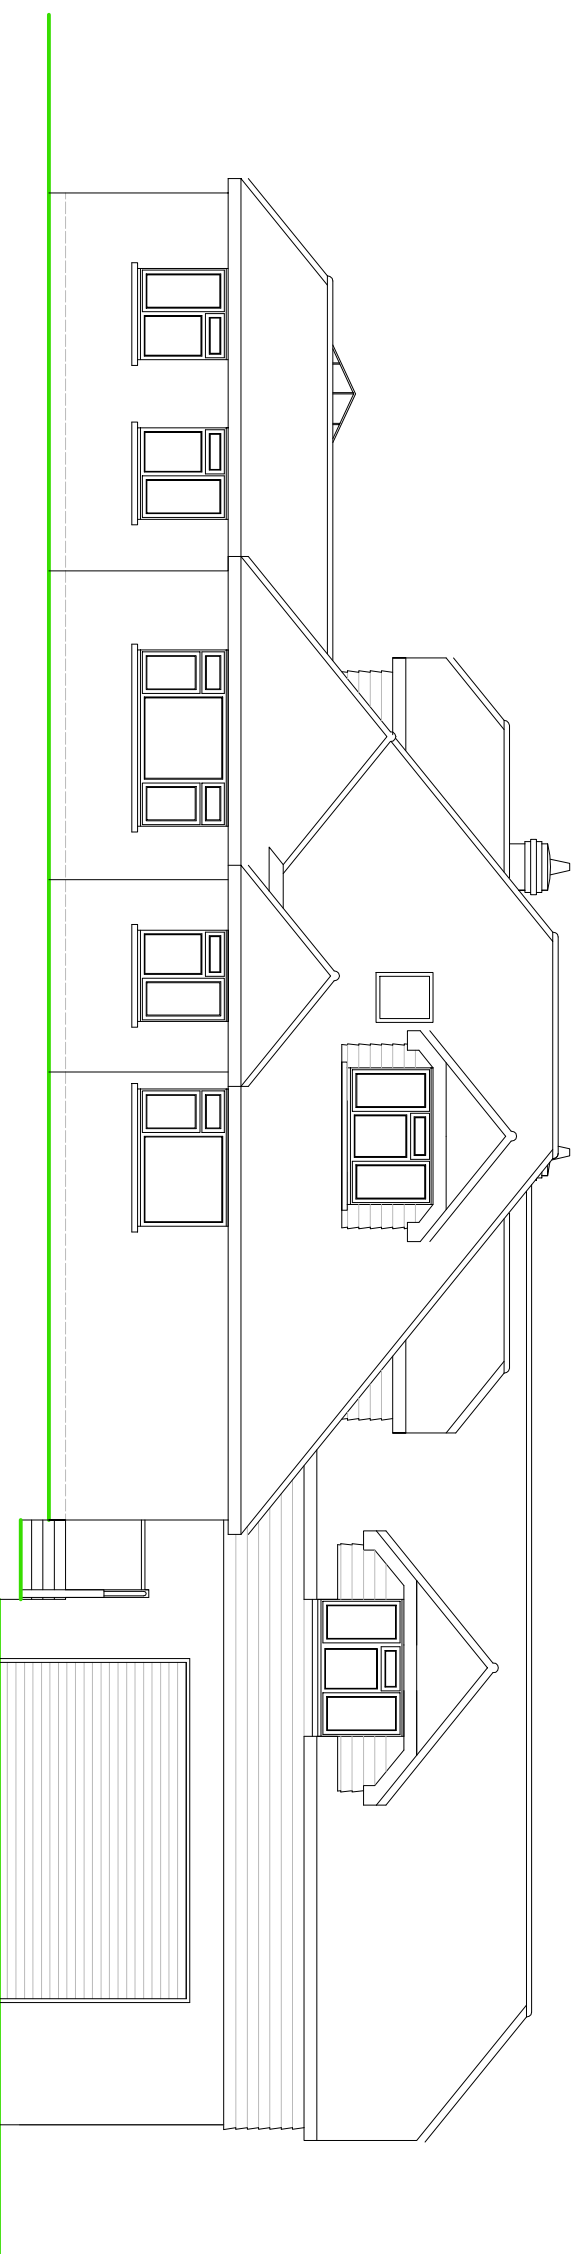

FRONT (SOUTH) ELEVATION


NOTES

ROOF - Plain concrete tiles to pitched roof.

WALLS - Painted textured render and face brick mix detail to external walls with cladding to clients choice to dormers and upper elevations.

WINDOWS/DOORS - Light Oak style PVC framed double glazed units.

EXISTING ELEVATIONS

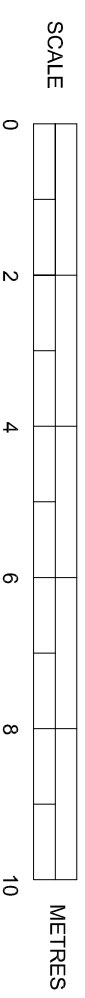

SUSSEX BUILDING CONSULTANCY LIMITED
 NEW BURY FARM, MARSH LANE,
 EAST HAMPNETT, CHICHESTER.
 SCALE - 1/100 REV - B DATE - 18/09/2014

