

HORSESHOE INN HOUSE, BROOMS GREEN, DYMOCK, GLOS.


ELEVATIONS AS EXISTING



FRONT ELEVATION



SIDE ELEVATION

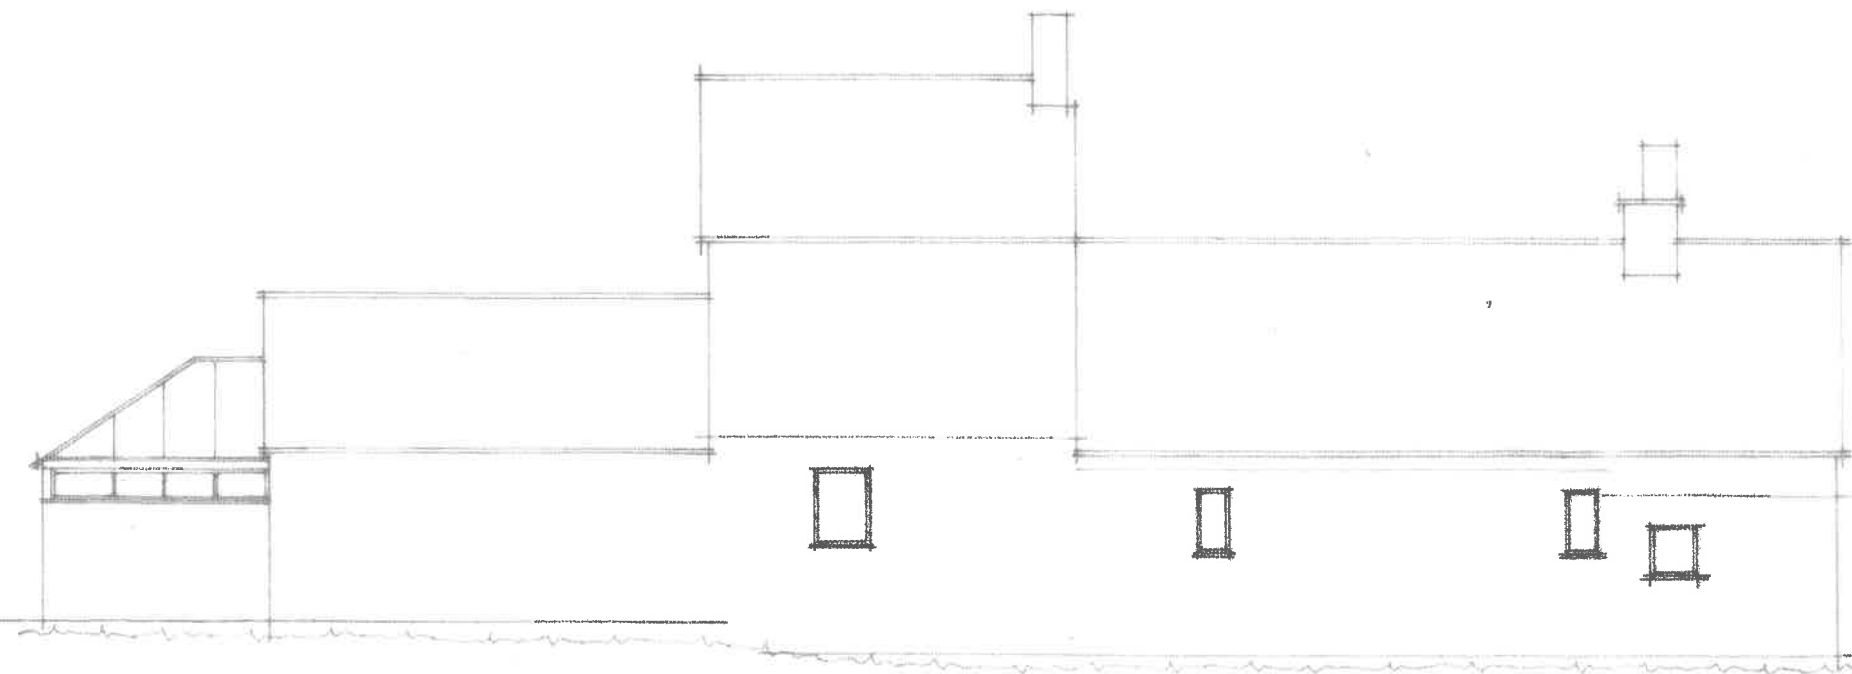

REAR ELEVATION



SIDE ELEVATION

SCALE 1-100



Ten Acre Services
Lincoln Green Lane
Tewkesbury
Glos GL20 7DN
Tel/Fax 01894 299521

C.7.3

