



HORSESHOE INN HOUSE, BROOMS GREEN, DYMOCK, GLOS.

PLANS AS EXISTING

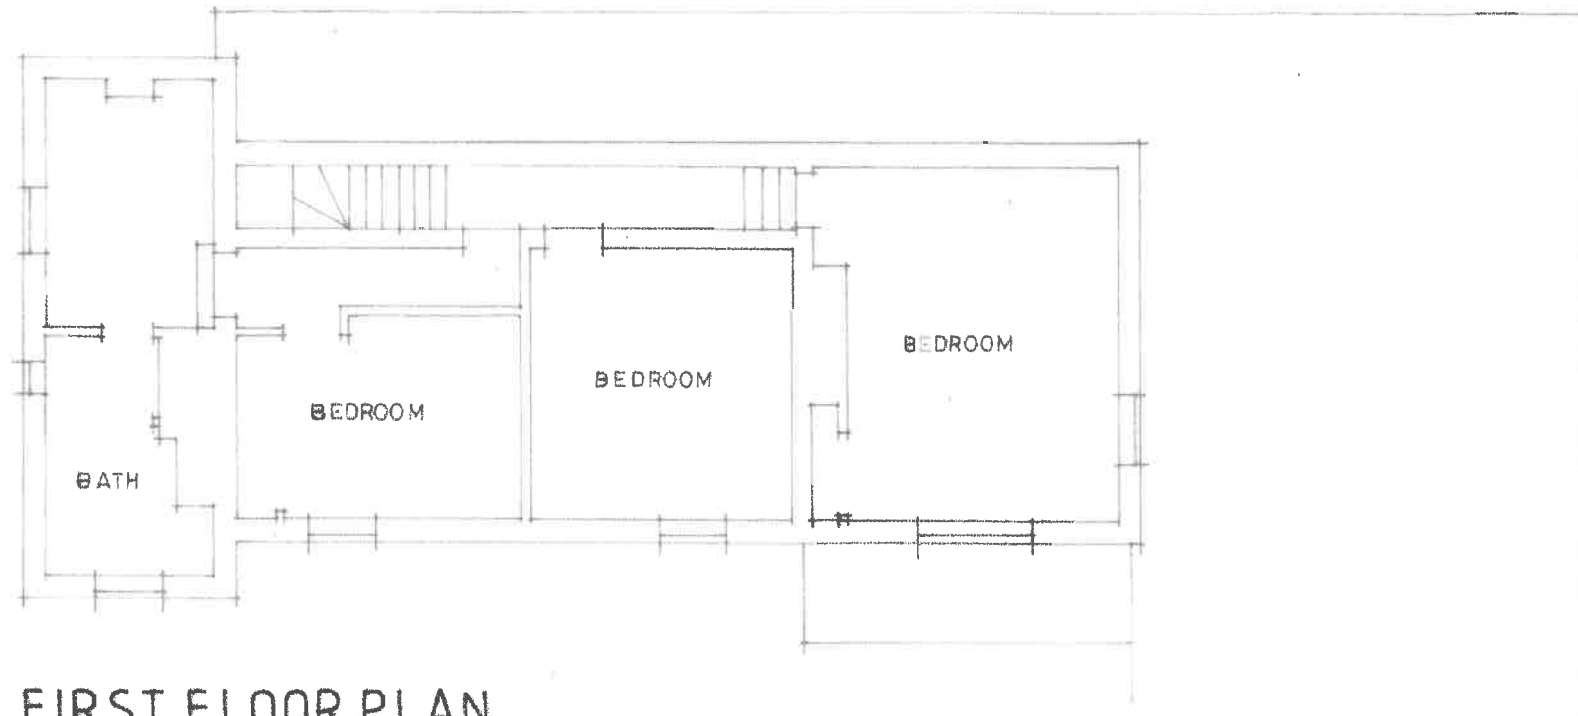

FIRST FLOOR PLAN

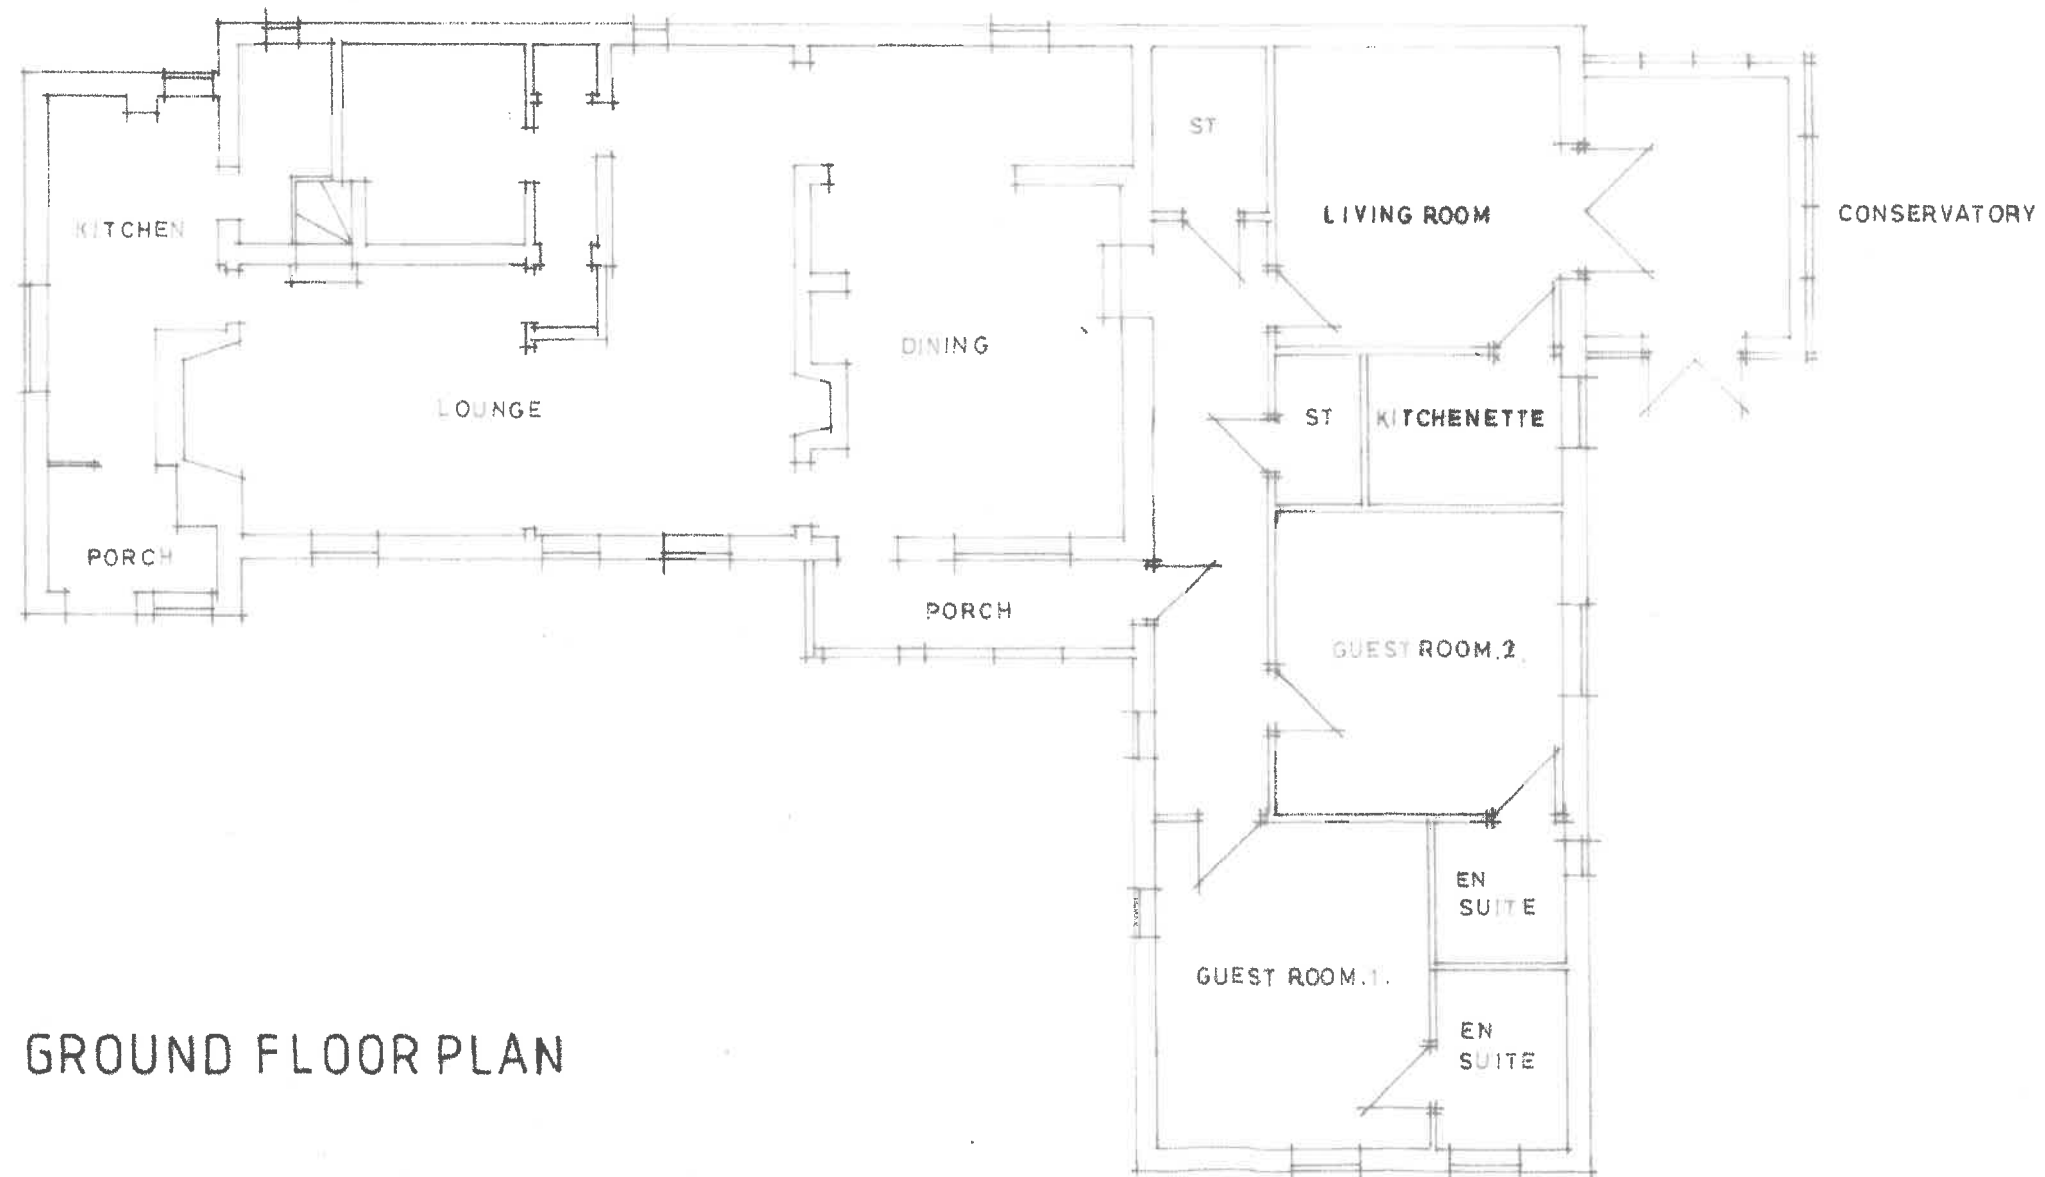

GROUND FLOOR PLAN

SCALE 1-100



Ten Acre Services C.T.S.
Lincoln Green Lane
Tewkesbury
Glos GL20 7DN
Tel/Fax 01684 29652