



0
1m
2m
3m
4m
5m

1:100 scale bar


WEST FACING ELEVATION

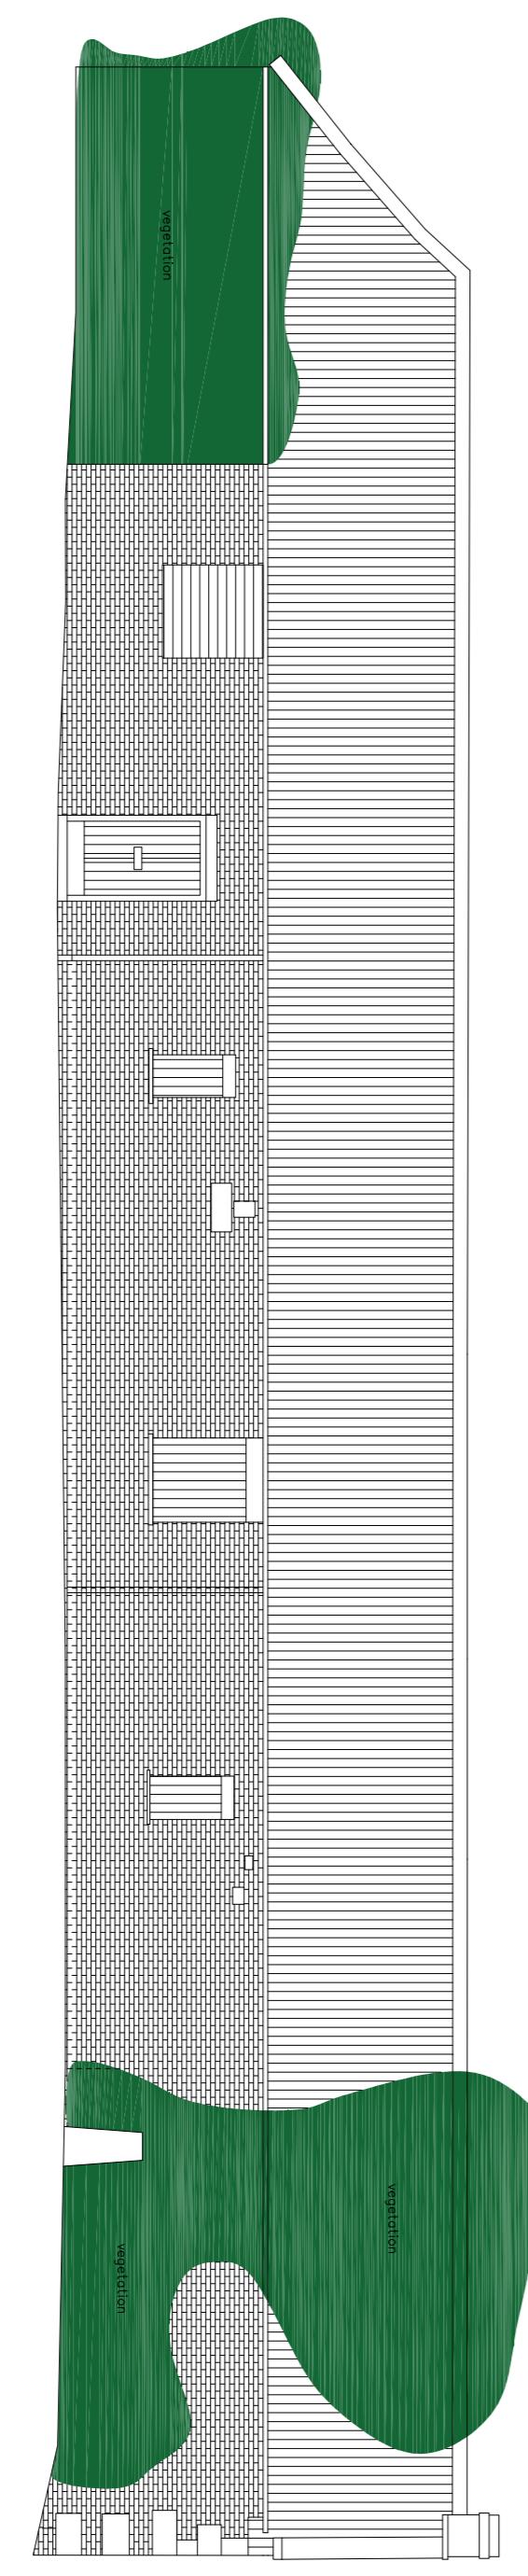


SOUTH FACING ELEVATION

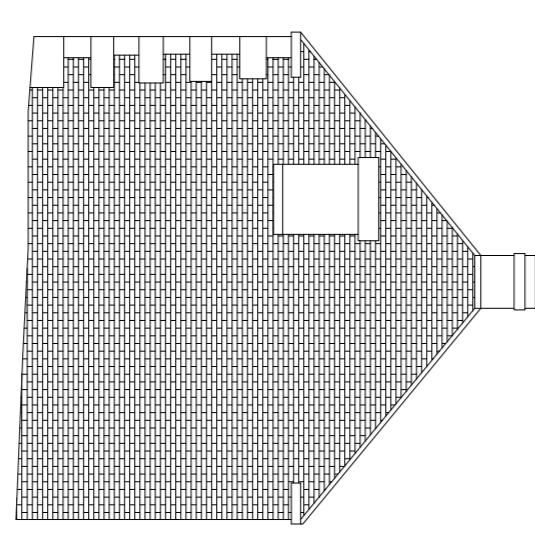


EAST FACING ELEVATION

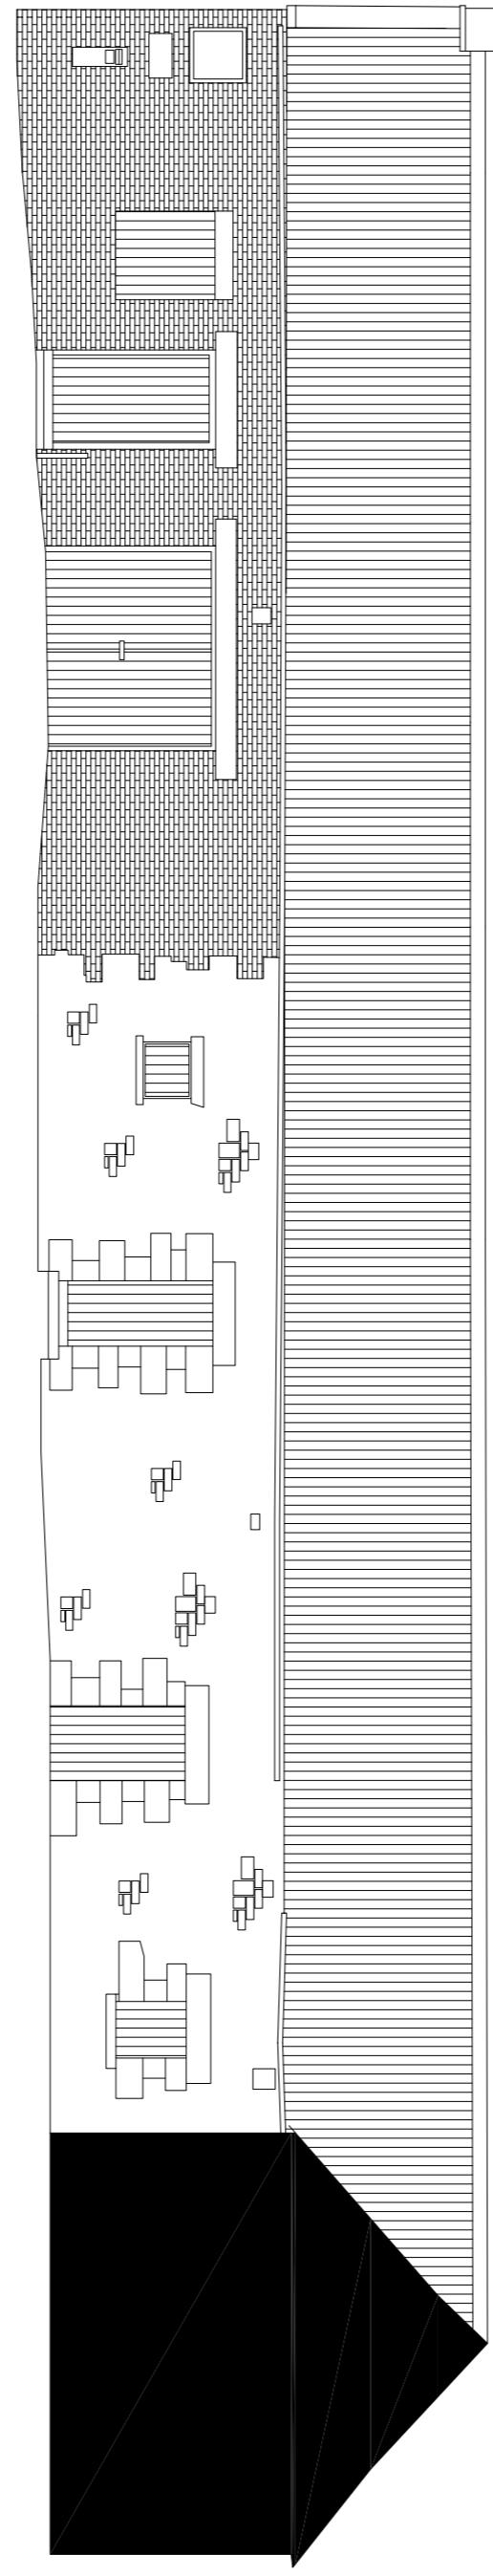


NORTH FACING ELEVATION

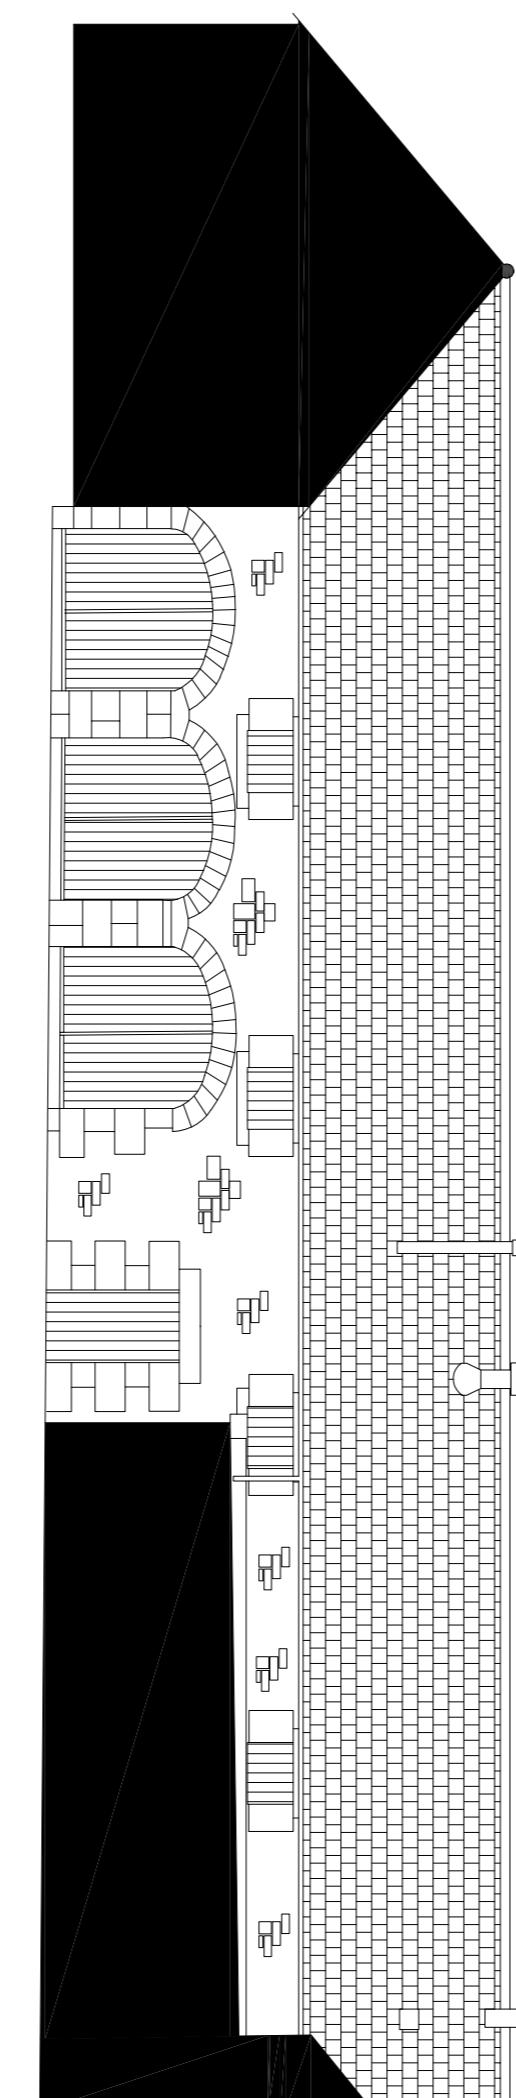


EAST FACING ELEVATION

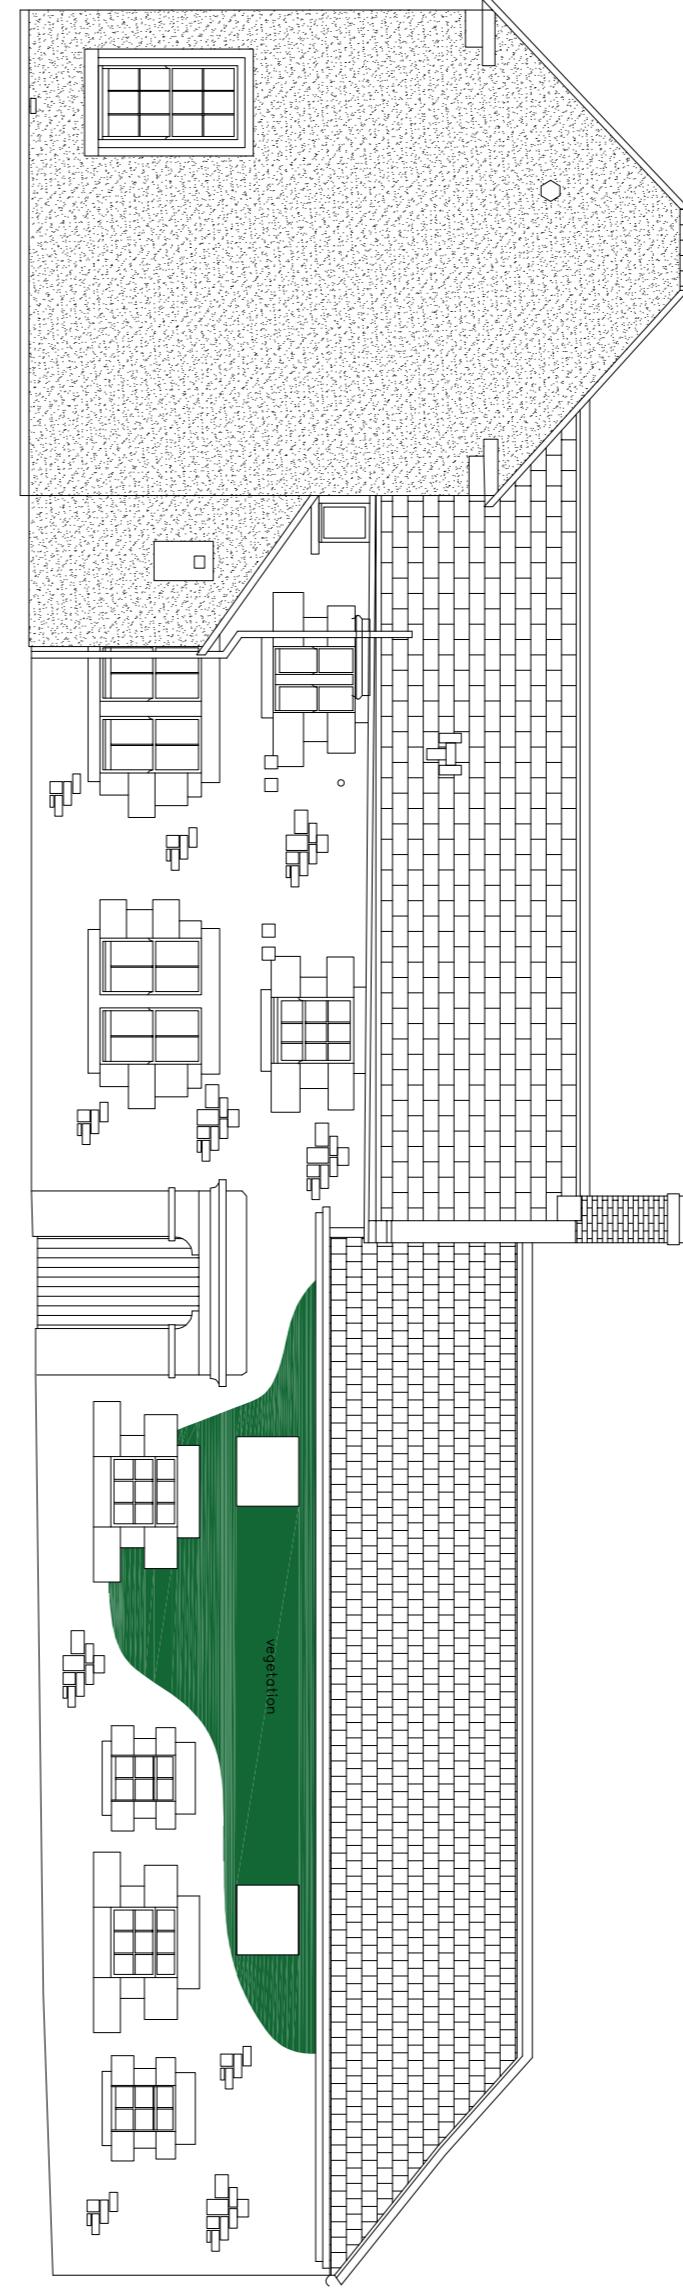

SOUTH FACING ELEVATION

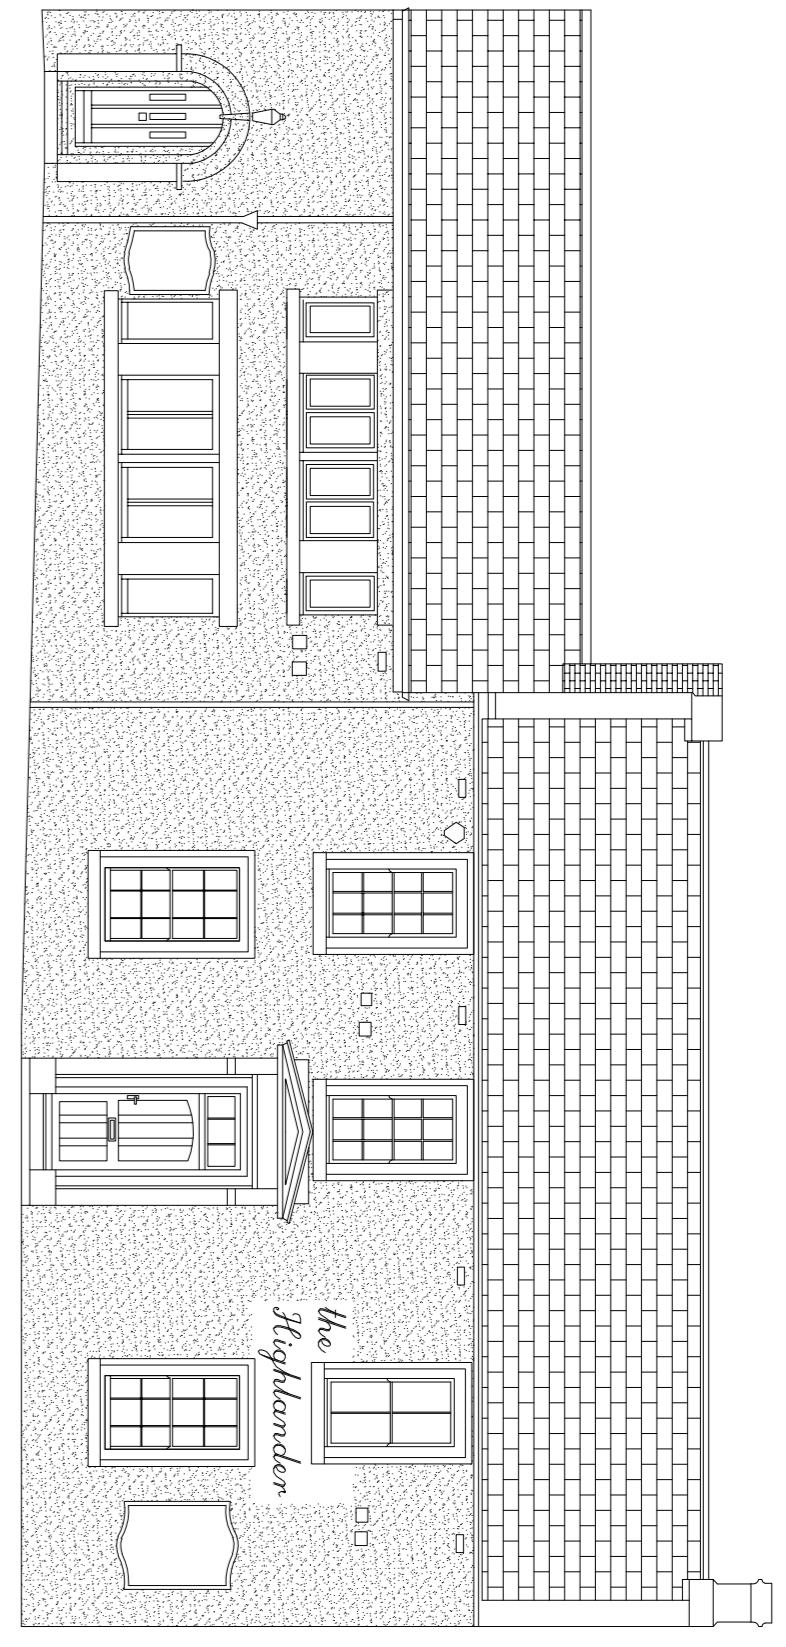

WEST FACING ELEVATION

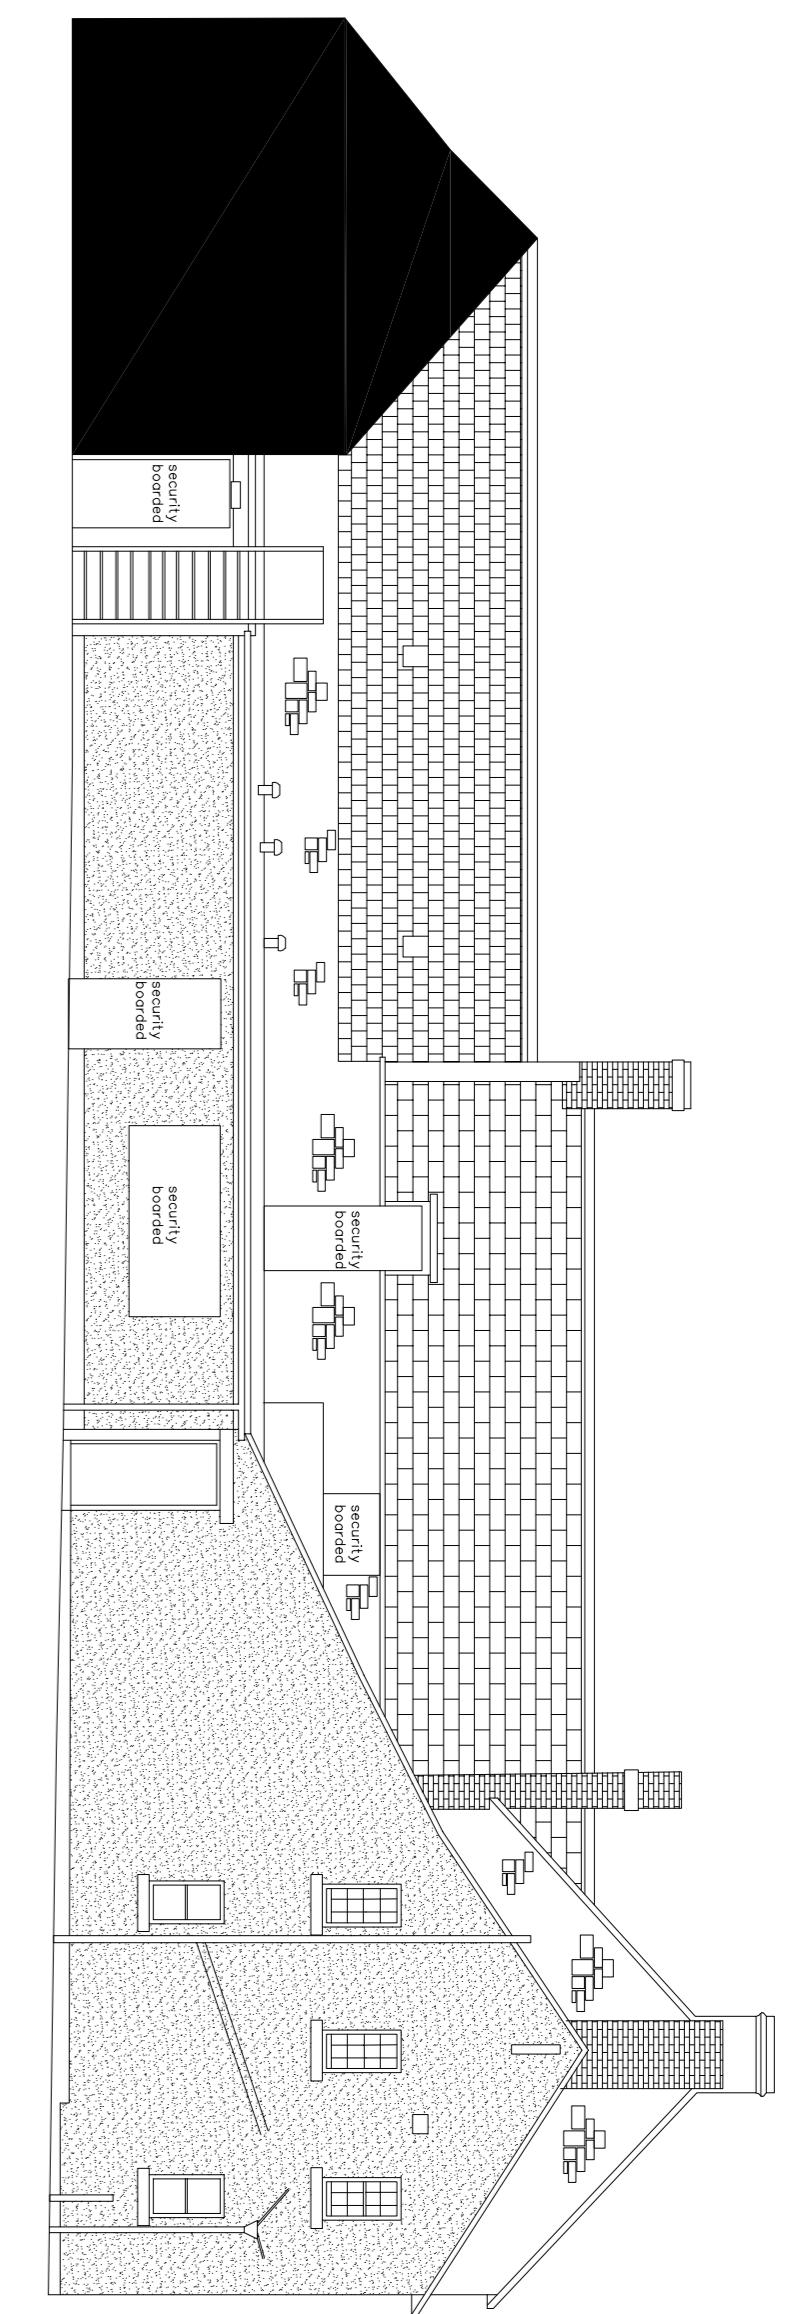

SOUTH FACING ELEVATION

SOUTH FACING ELEVATION

© ARCHITECT'S COPYRIGHT RETAINED

Existing Elevations

Drawing

Created

08/22

Project No.

THB

Amendments

Date

102

Scale

1:100

Ninette Edwards Architect

12 ALNSIDE

WHITTINGHAM

NORTHUMBERLAND

NE66 4SJ

TEL: 07843 587476

ninette@alnsideassociates.co.uk