




SOUTH FACING ELEVATION

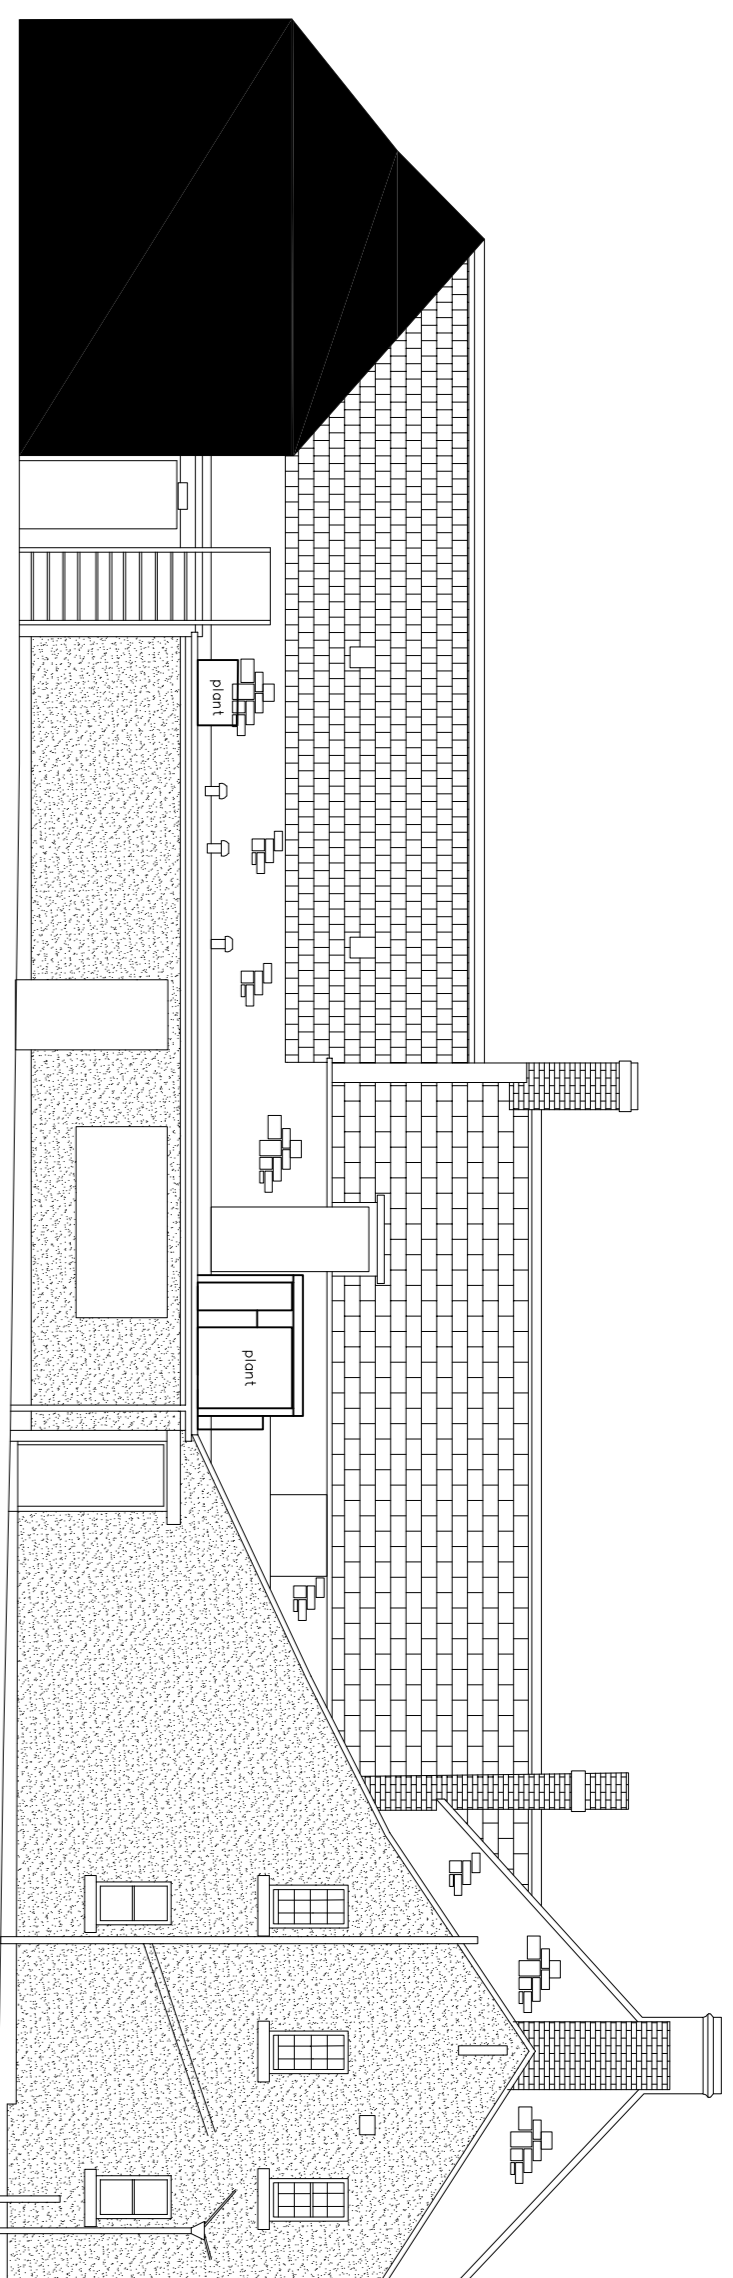


WEST FACING ELEVATION

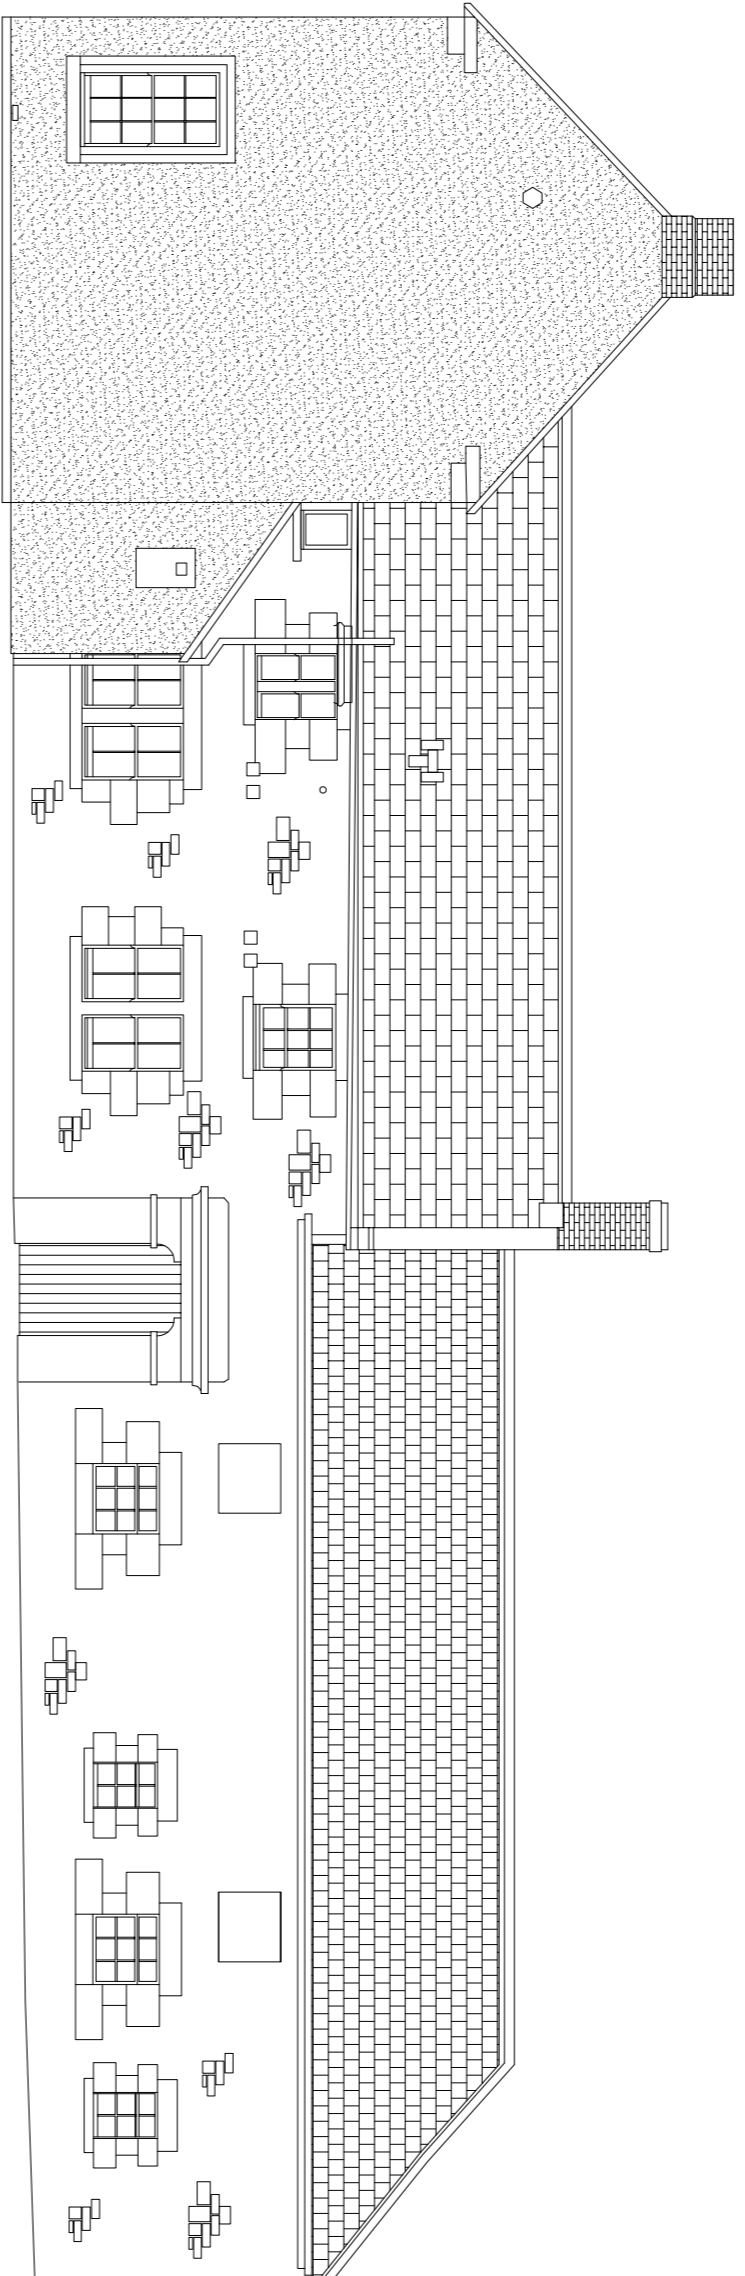


EAST FACING ELEVATION

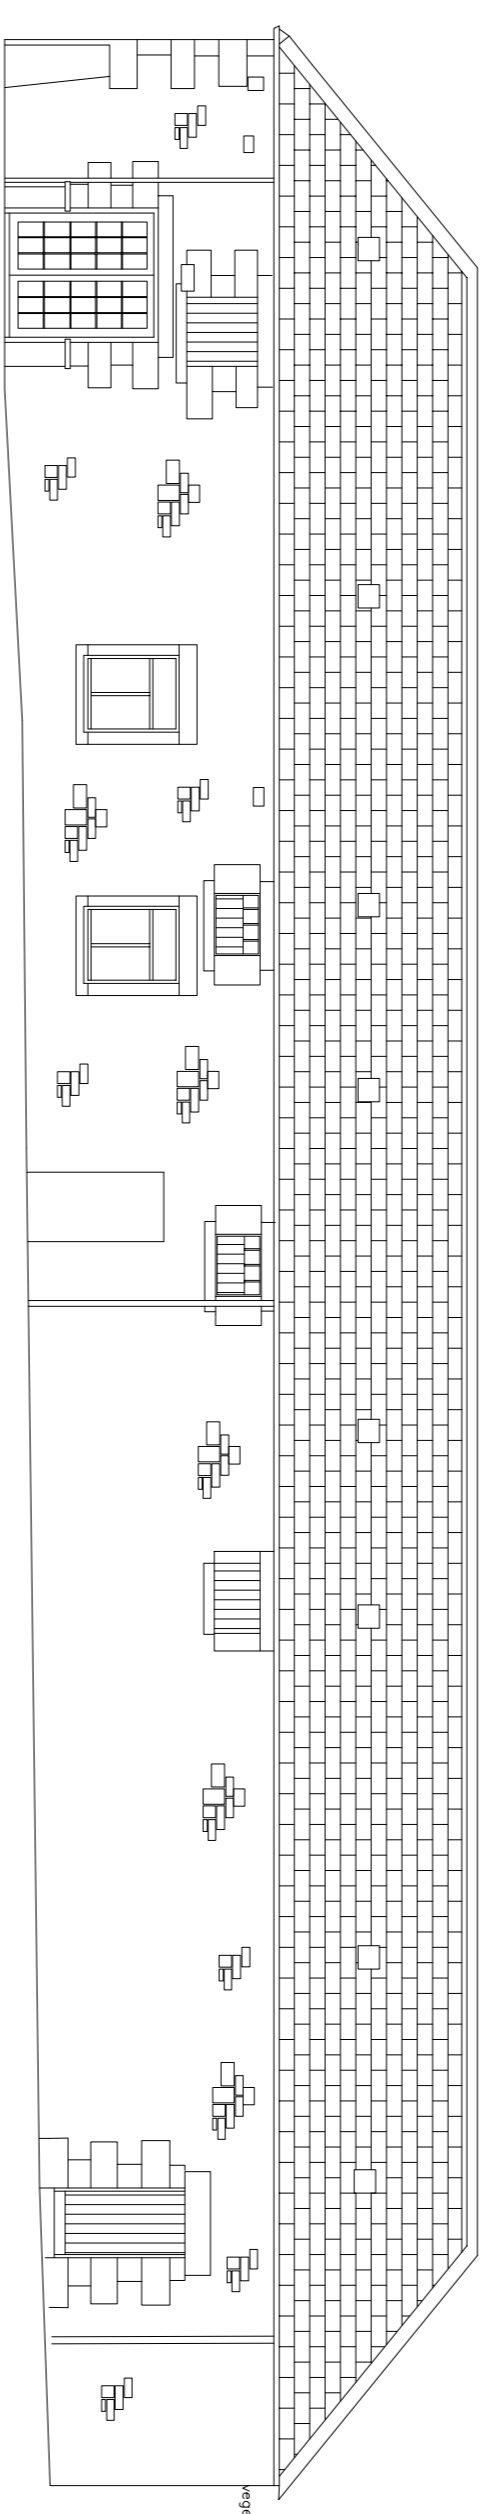


NORTH FACING ELEVATION

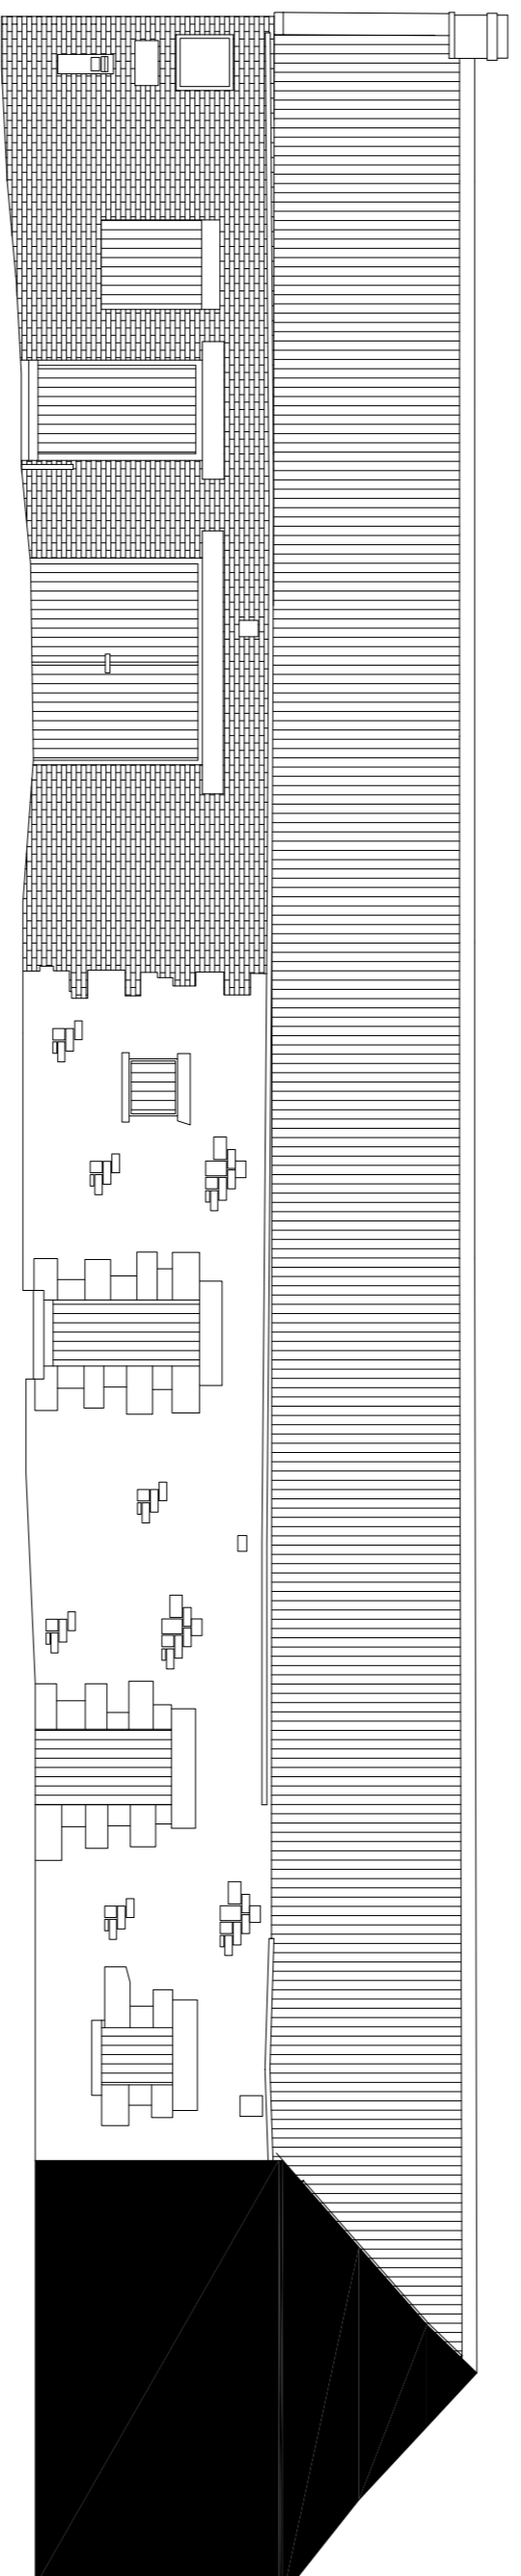


EAST FACING ELEVATION

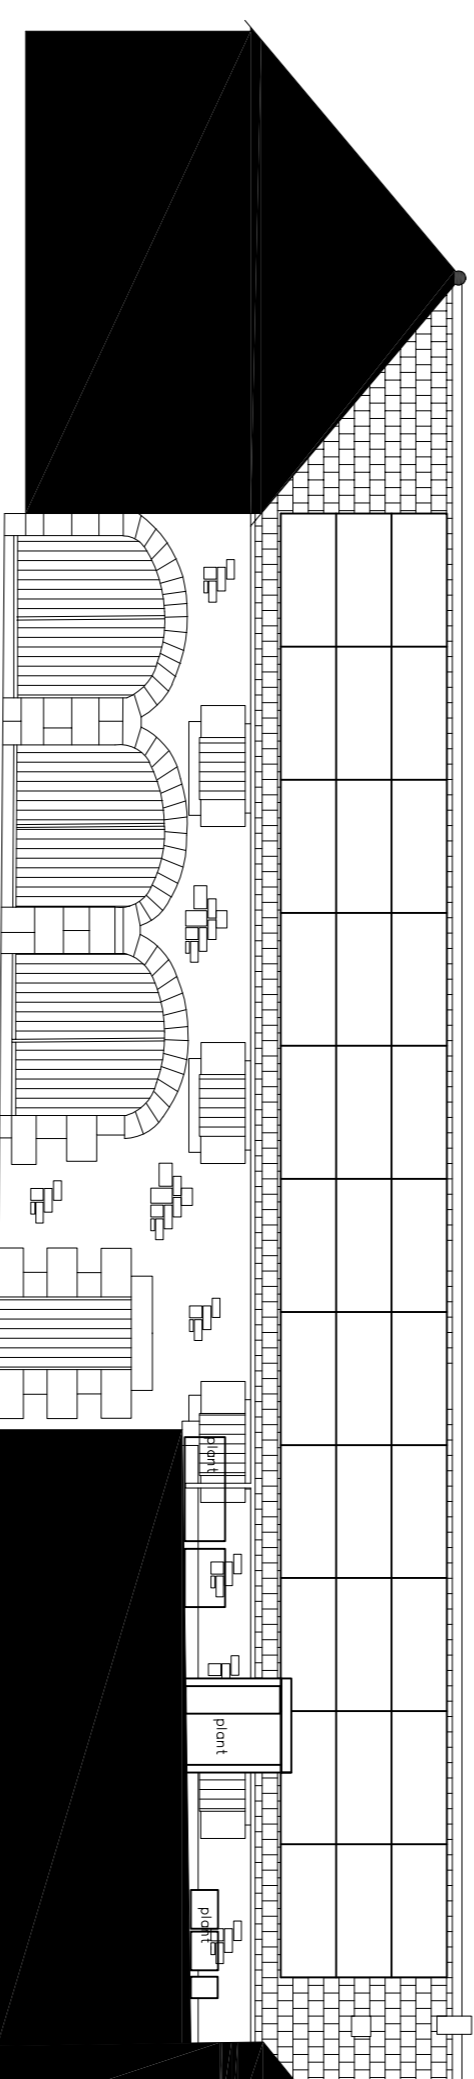

SOUTH FACING ELEVATION

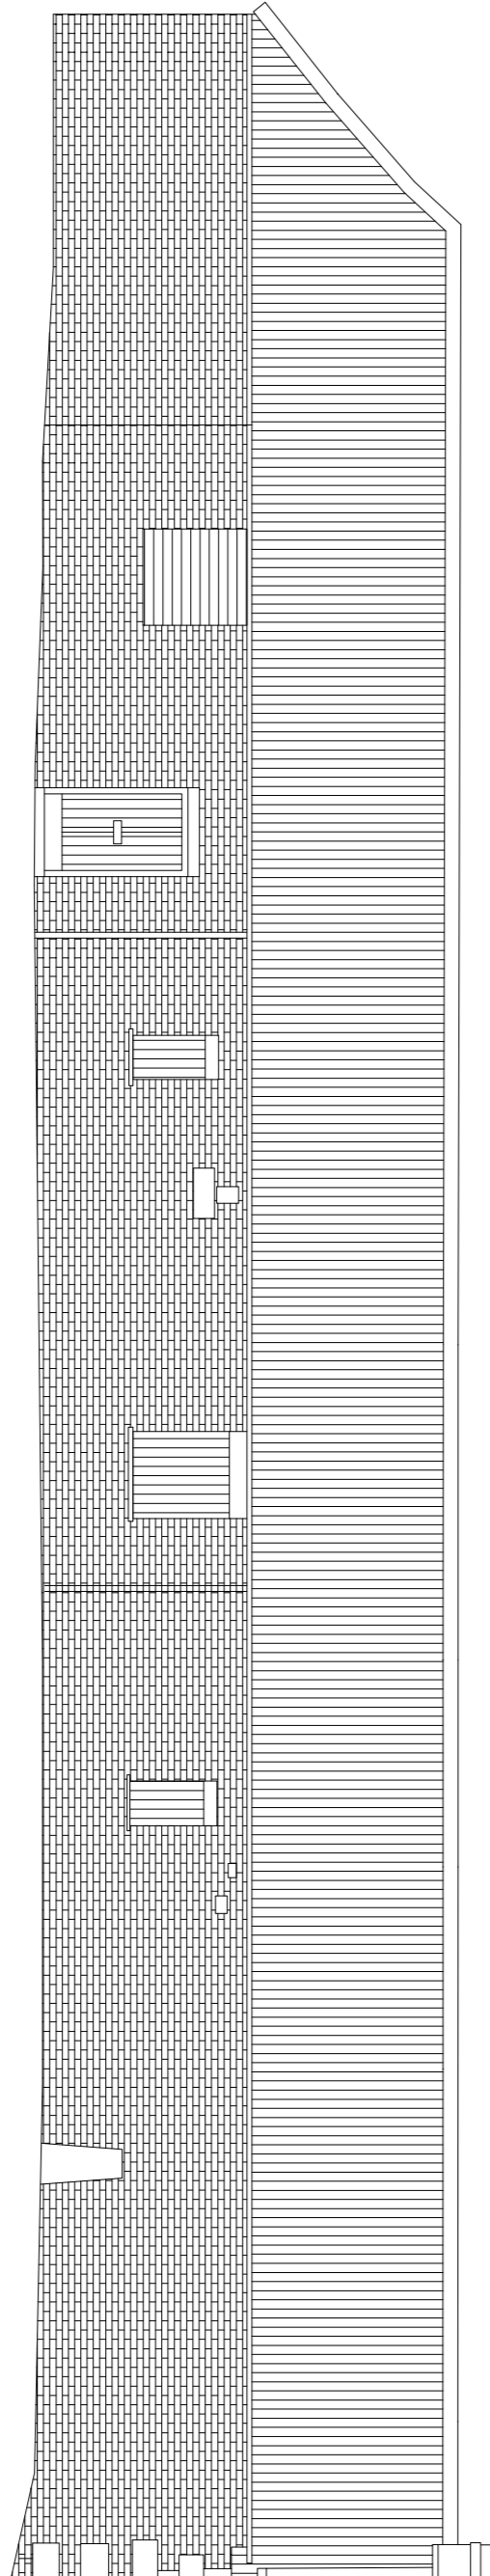

WEST FACING ELEVATION

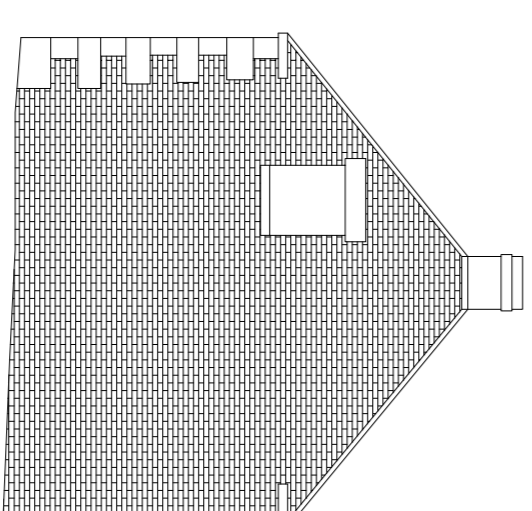

SOUTH FACING ELEVATION

33 PHOTOVOLTAIC PANELS TO SOUTH FACING ROOF

Solar panel approval: 23/02785/LBC



1:100 scale bar

© ARCHITECT'S COPYRIGHT RETAINED			Drawing Proposed Elevations		
A	PV Panels Added Drawing Created	06/23 08/22	Project No. THB	Drawing No. 202	Scale 1:100
Revision	Amendments	Date			
Client The Highlander			Ninete Edwards Architect		
Project The Highlander Belsay ND20 ODN			12 ALNSIDE WHITTINGHAM NORTHUMBERLAND NE66 4SJ TEL: 07843 587476 ninette@ninedsassociates.co.uk		