



NOTES:
ALL LEVELS, ANGLES AND DIMENSIONS TO BE CHECKED ON SITE PRIOR TO COMMENCEMENT OF WORKS.


THIS DRAWING IS TO BE READ IN CONJUNCTION WITH ALL RELEVANT STRUCTURAL ENGINEERS AND MECHANICAL AND ELECTRICAL ENGINEERS DRAWINGS, DETAILS AND SPECIFICATIONS.

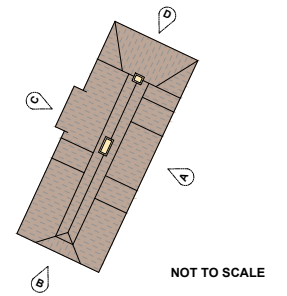


ELEVATION A

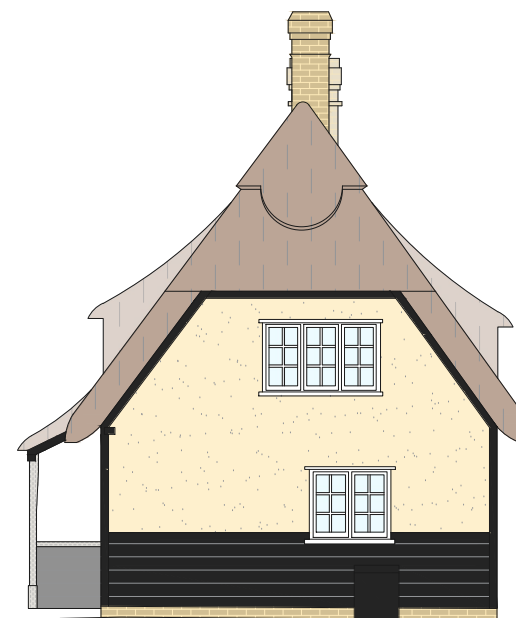

ELEVATION B

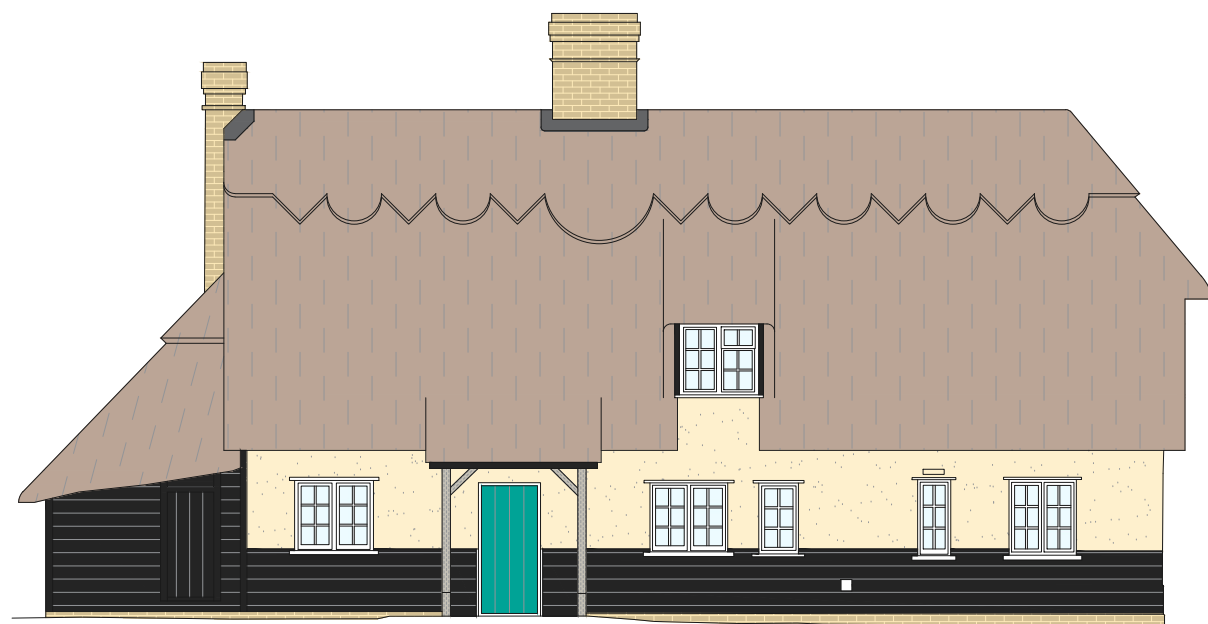

ELEVATION C

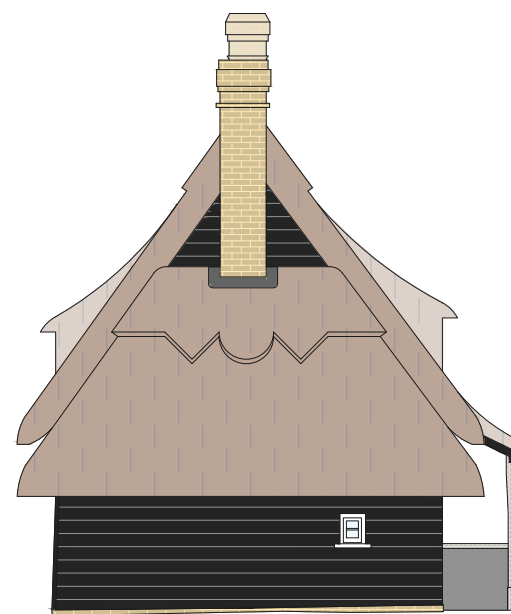


ELEVATION D

Drawing Status: **PLANNING**

P01	Issued for planning	09/23	JCW
-----	---------------------	-------	-----

Rev	Description	Date	By


MAJESTY HOUSE, AVENUE WEST
 SKYLINE 120, BRAINTREE
 ESSEX, CM77 7AA
 T: 01279 647111
 W: www.barker-associates.co.uk
 E: mail@barker-associates.co.uk

Client -

Project Title
2 BASSUS GREEN - FIRE REINSTATEMENT
 2 BASSUS GREEN, WALKERN,
 STEVENAGE, SG2 7JG

Drawing Title
PRE-FIRE DAMAGE ELEVATIONS

Drawn JCW	Checked JM	Scale 1:100 @ A3	Date 09/23
--------------	---------------	---------------------	---------------

ARCHITECTURAL

Project No. P23-0310	
Drawing Number P23310-BA-A1-XX-DR-A-2525	Status S1
	Revision P01