



NOTES:  
ALL LEVELS, ANGLES AND DIMENSIONS TO BE CHECKED ON SITE PRIOR TO COMMENCEMENT OF WORKS.


THIS DRAWING IS TO BE READ IN CONJUNCTION WITH ALL RELEVANT STRUCTURAL ENGINEERS AND MECHANICAL AND ELECTRICAL ENGINEERS DRAWINGS, DETAILS AND SPECIFICATIONS.

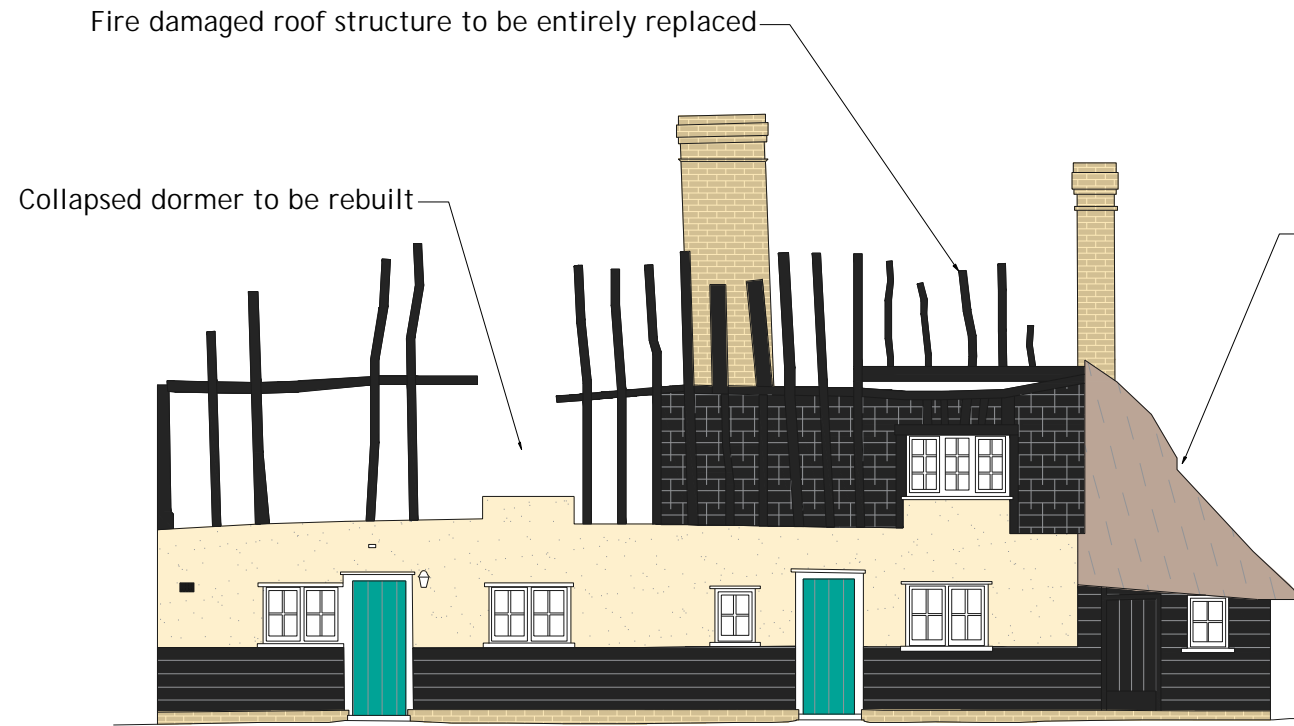

**ELEVATION A**

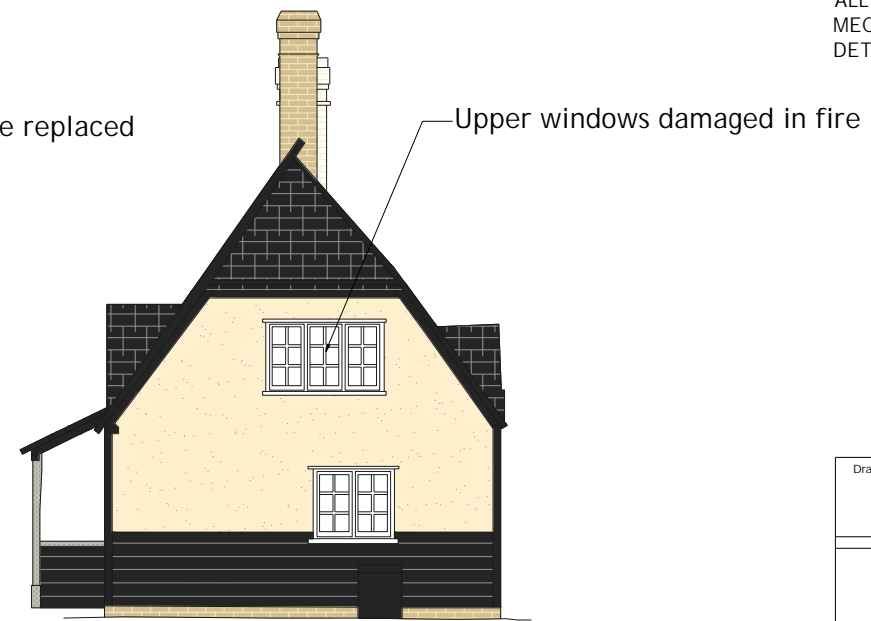

**ELEVATION B**

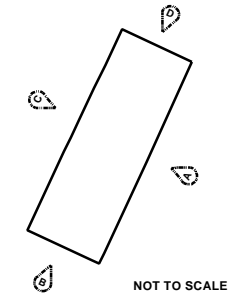

Drawing Status: **PLANNING**

P01	Issued for planning	08/23	JCW
-----	---------------------	-------	-----

Rev Description Date By

MAJESTY HOUSE, AVENU  
SKYLINE 120, BRAINTREE  
ESSEX, CM77 7AA  
T: 01279 647111  
W: www.barker-associates.co.uk  
E: mail@barker-associates.co.uk

Client [REDACTED]

Project Title  
2 BASSUS GREEN - FIRE REINSTATEMENT  
2 BASSUS GREEN, WALKERN,  
STEVENAGE, SG2 7JG

Drawing Title  
**EXISTING ELEVATIONS**


Drawn JC W	Checked JW	Scale 1:100 @ A3	Date 08/23
---------------	---------------	---------------------	---------------

**ARCHITECTURAL**

Project No. <b>P23-0310</b>	Status <b>S1</b>	Revision <b>P01</b>
--------------------------------	---------------------	------------------------



**ELEVATION C**

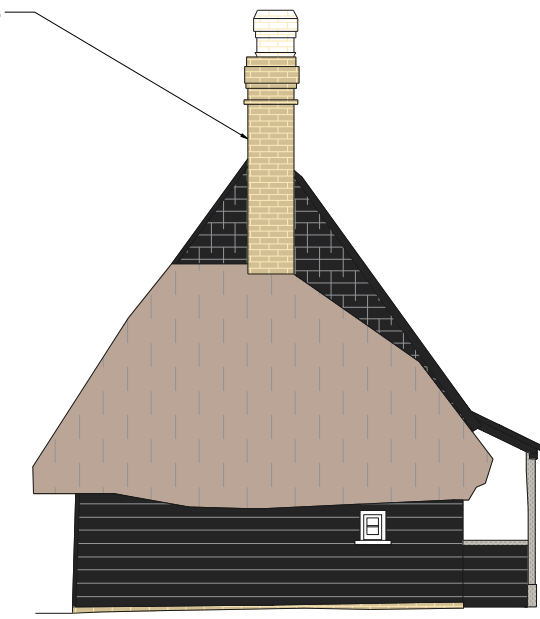

**ELEVATION D**

