

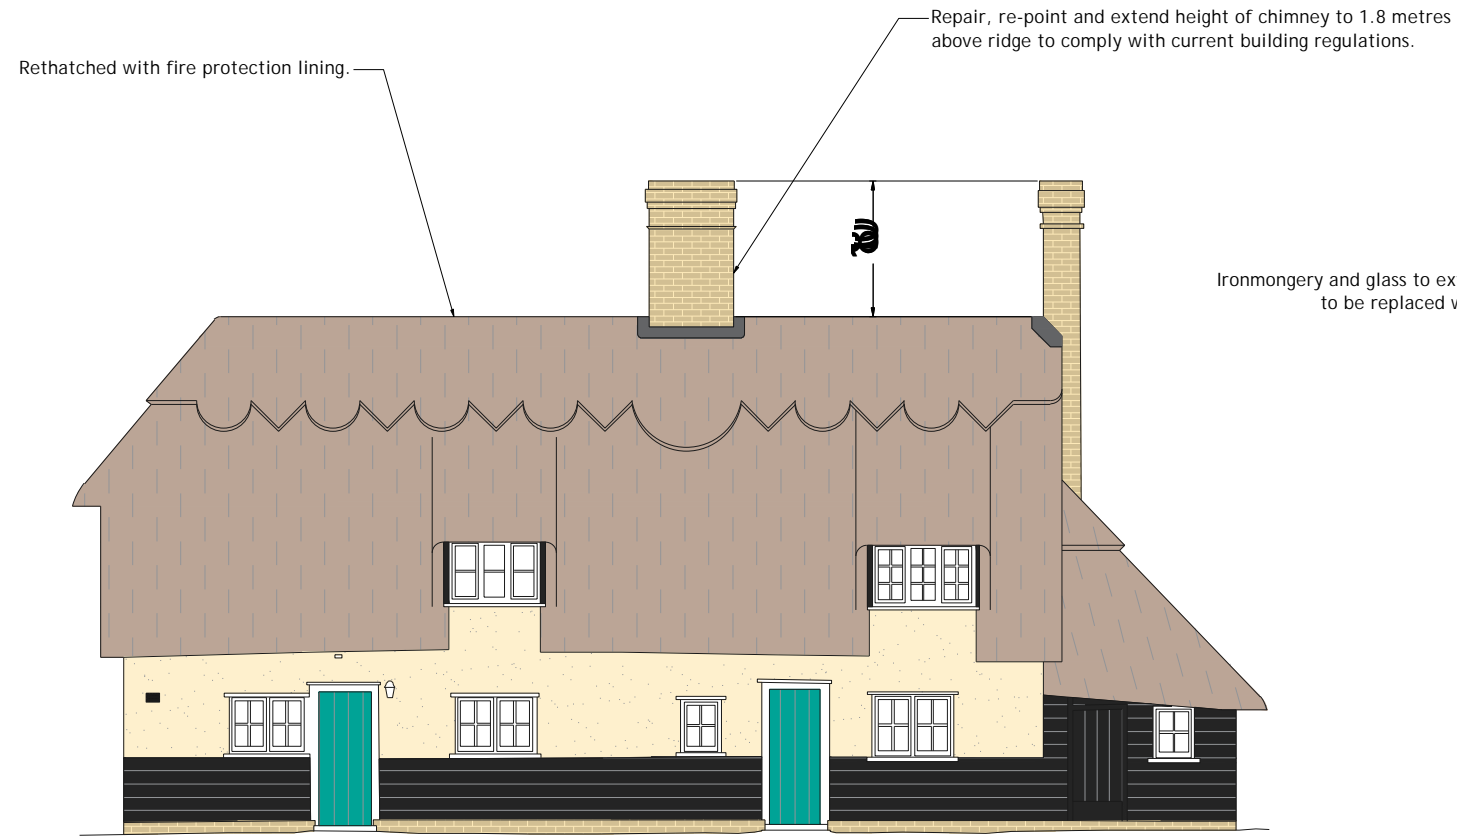


NOTES:  
ALL LEVELS, ANGLES AND DIMENSIONS TO BE CHECKED ON SITE PRIOR TO COMMENCEMENT OF WORKS.


THIS DRAWING IS TO BE READ IN CONJUNCTION WITH ALL RELEVANT STRUCTURAL ENGINEERS AND MECHANICAL AND ELECTRICAL ENGINEERS DRAWINGS, DETAILS AND SPECIFICATIONS.

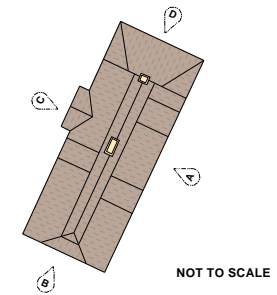


**ELEVATION A**

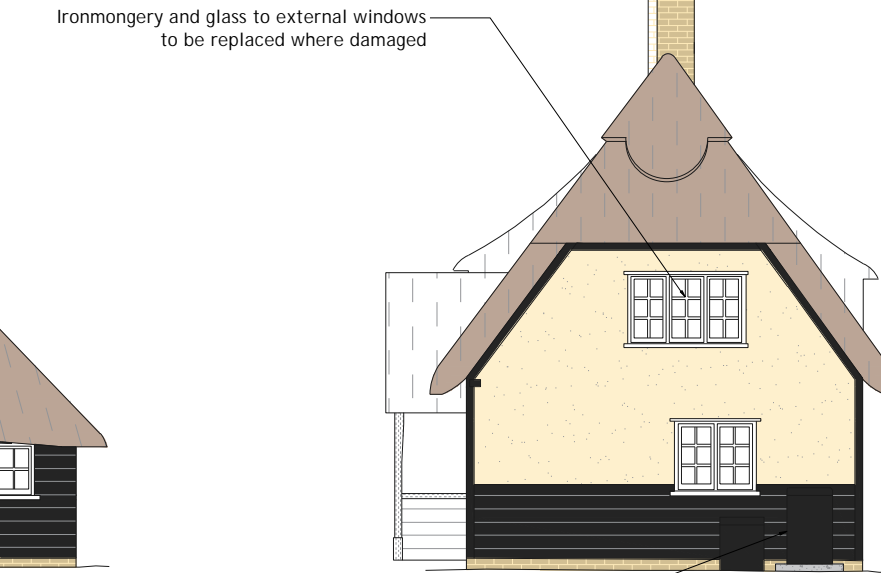

**ELEVATION B**

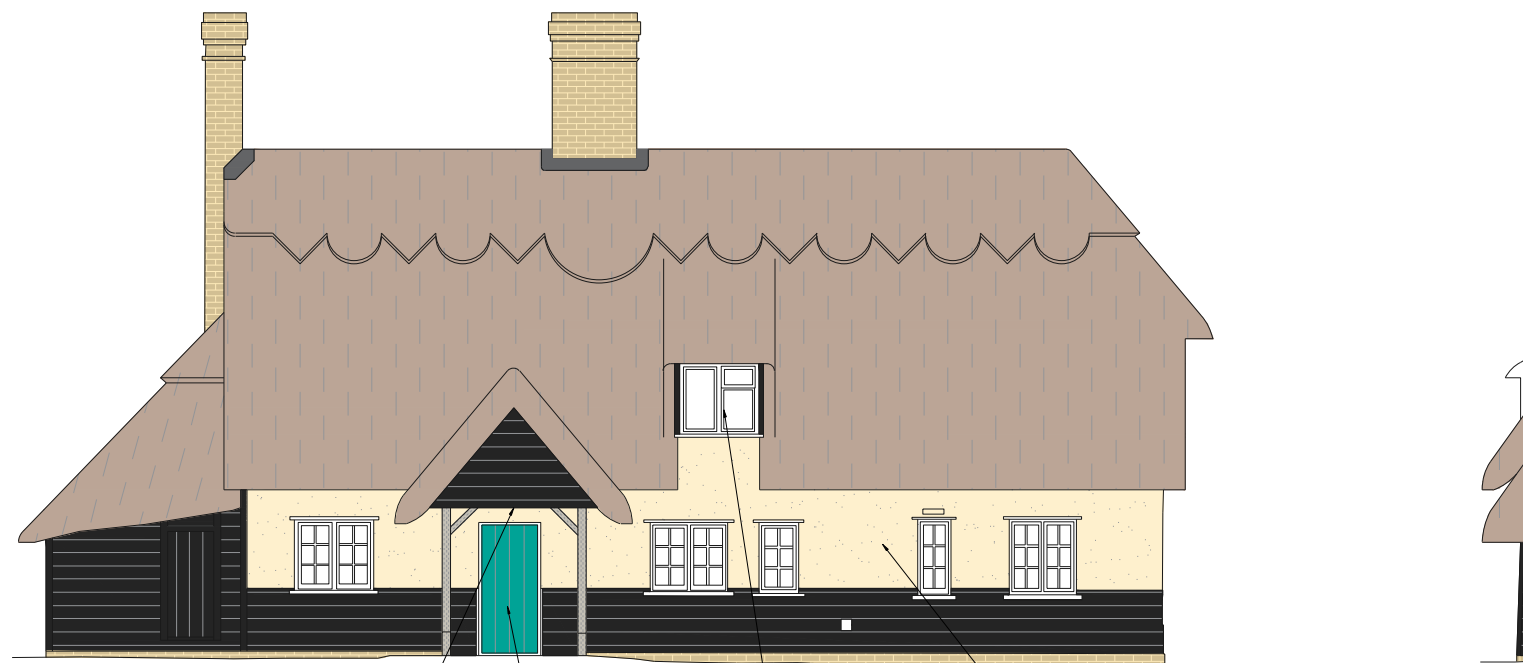

**ELEVATION C**

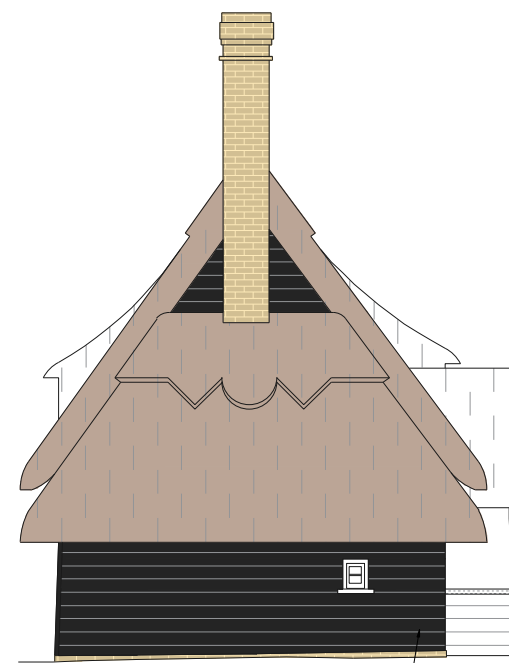

**ELEVATION D**

Porch redesigned on the advice of the thatcher. Using black weather boarding to match existing cladding.



Drawing Status:			
<b>PLANNING</b>			
P01	Issued for planning	08/23	JCW
Rev	Description	Date	By
MAJESTY HOUSE, AVENU SKYLINE 120, BRAINTREE ESSEX, CM77 7AA T: 01279 647111 W: www.barker-associates.co.uk E: mail@barker-associates.co.uk			
Client			
Project Title			
2 BASSUS GREEN - FIRE REINSTATEMENT 2 BASSUS GREEN, WALKERN, STEVENAGE, SG2 7JG			
Drawing Title			
<b>PROPOSED ELEVATIONS</b>			
Drawn	Checked	Scale	Date
JC W	JW	1:100 @ A3	08/23
<b>ARCHITECTURAL</b>			
Drawing Number		Project No.	P23-0310
<b>P23310-BA-A1-XX-DR-A-2550</b>		Status	Revision
		<b>S1</b>	<b>P01</b>