




**1** Front Elevation  
 1 : 100

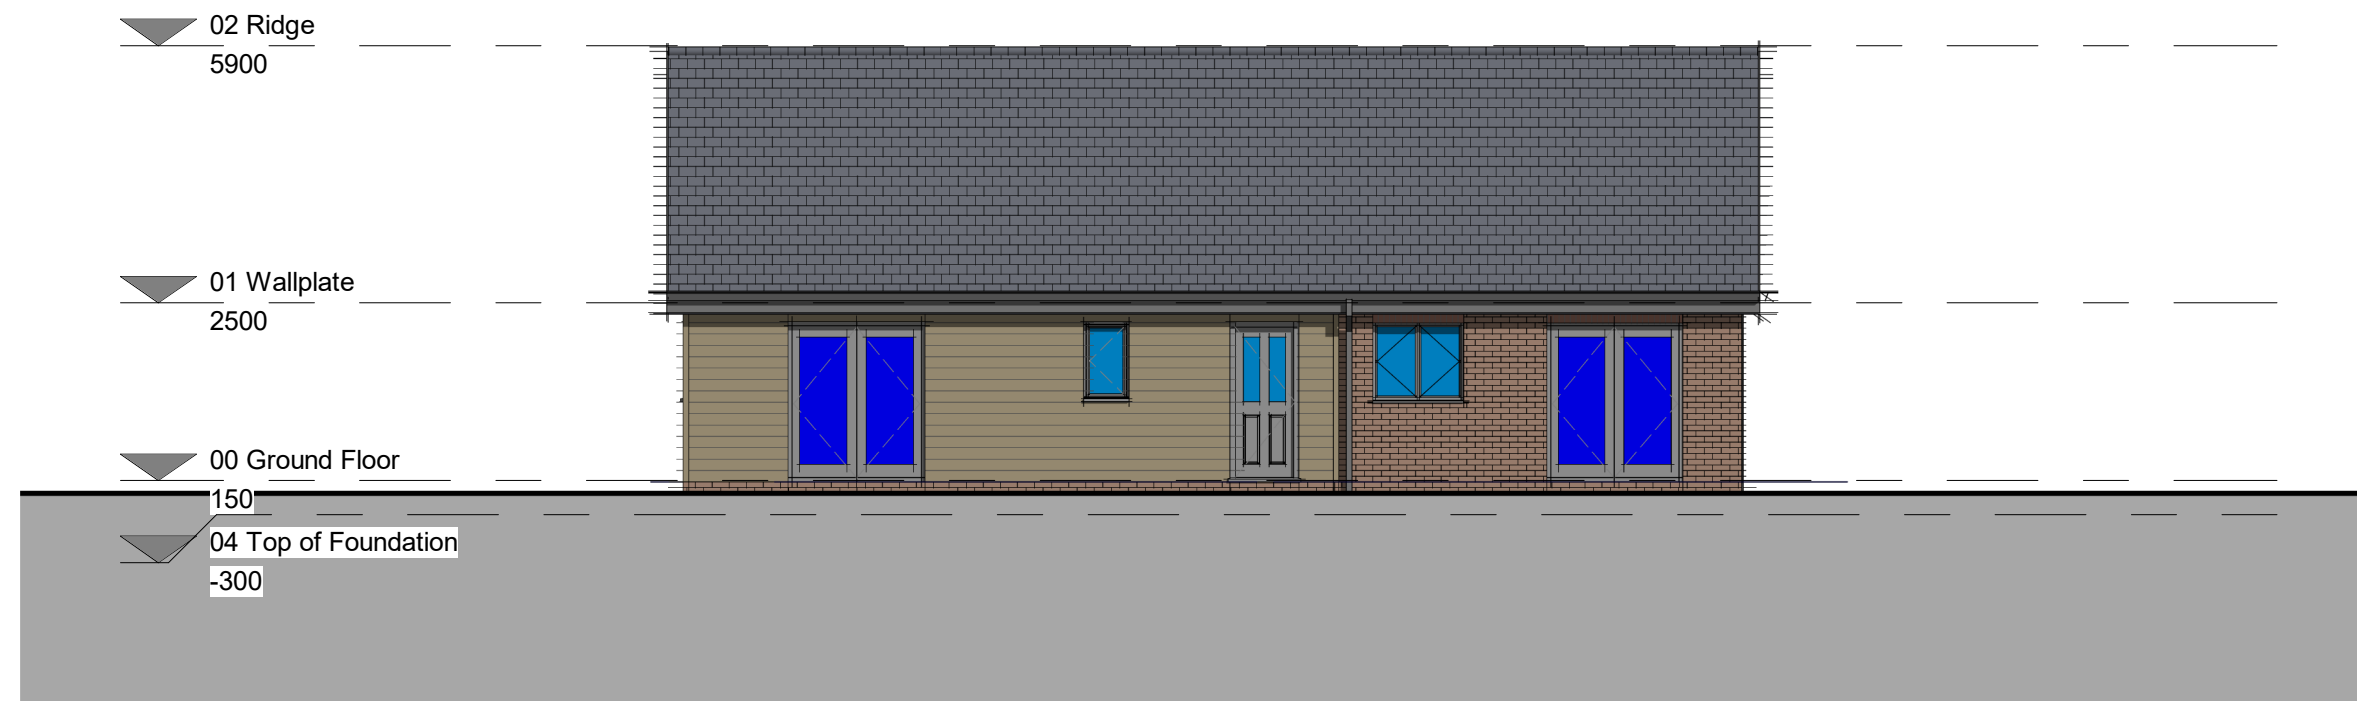


**2** Rear Elevation  
 1 : 100

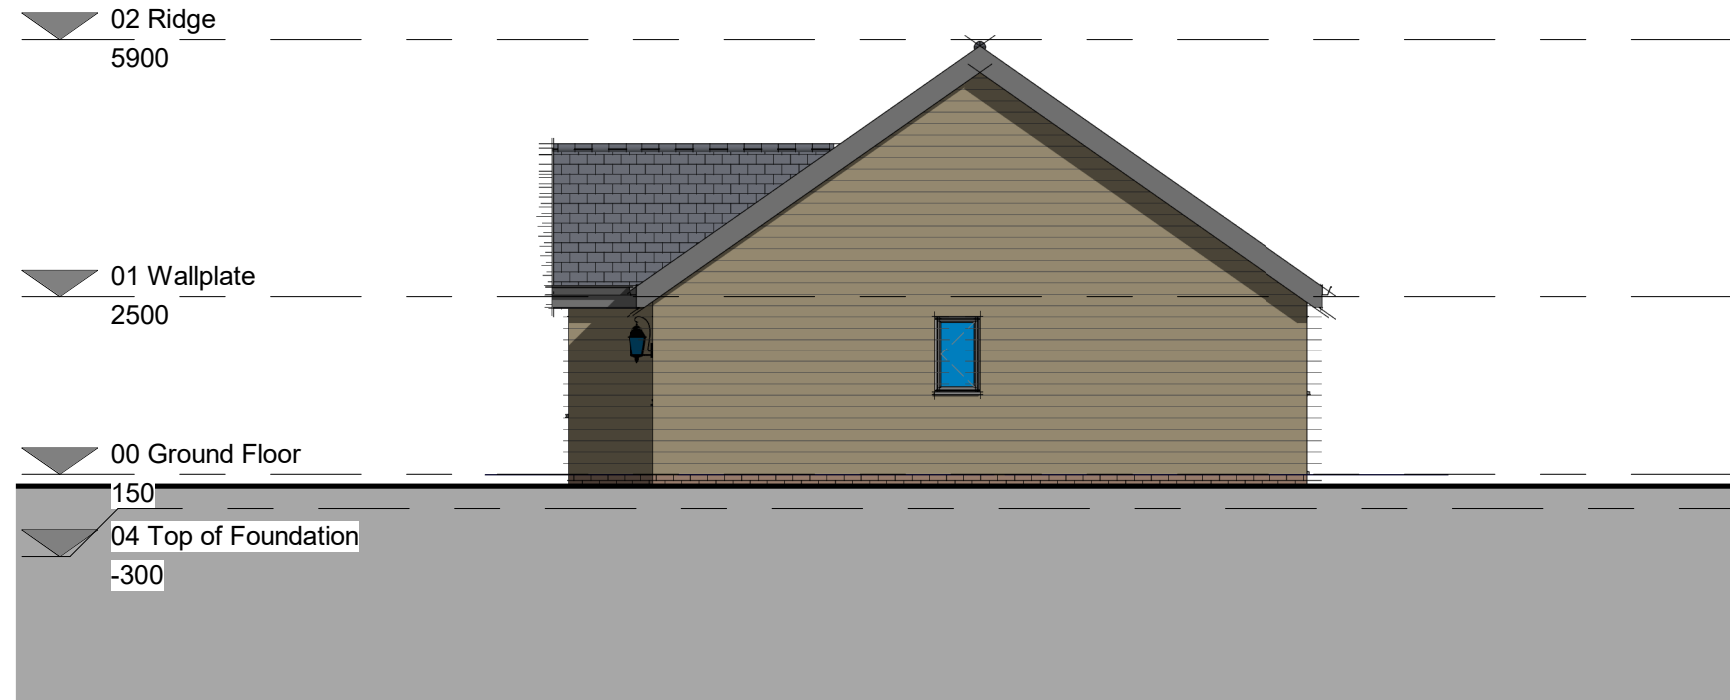

**1 Side Elevation 1**  
 1 : 100

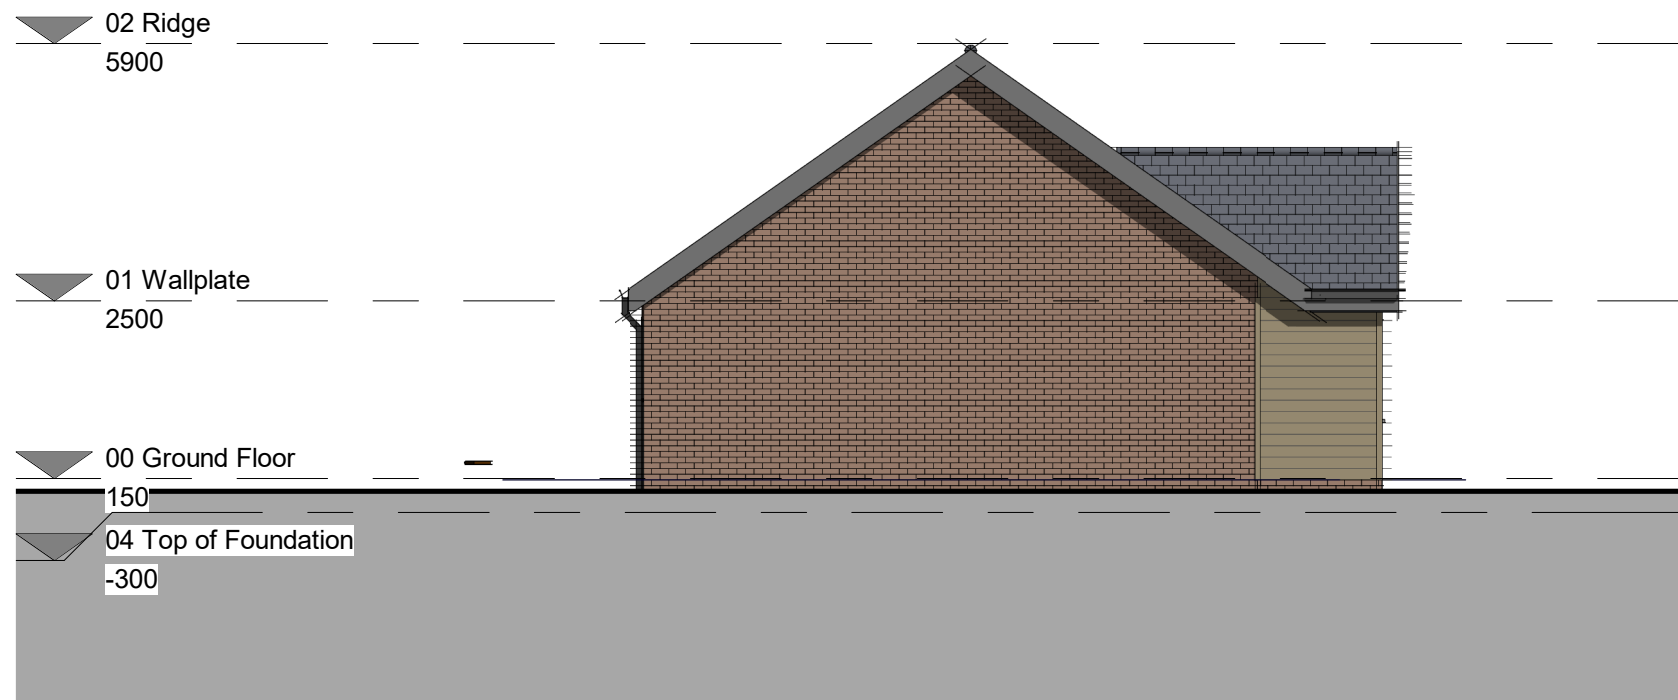



**2 Side Elevation 2**  
 1 : 100

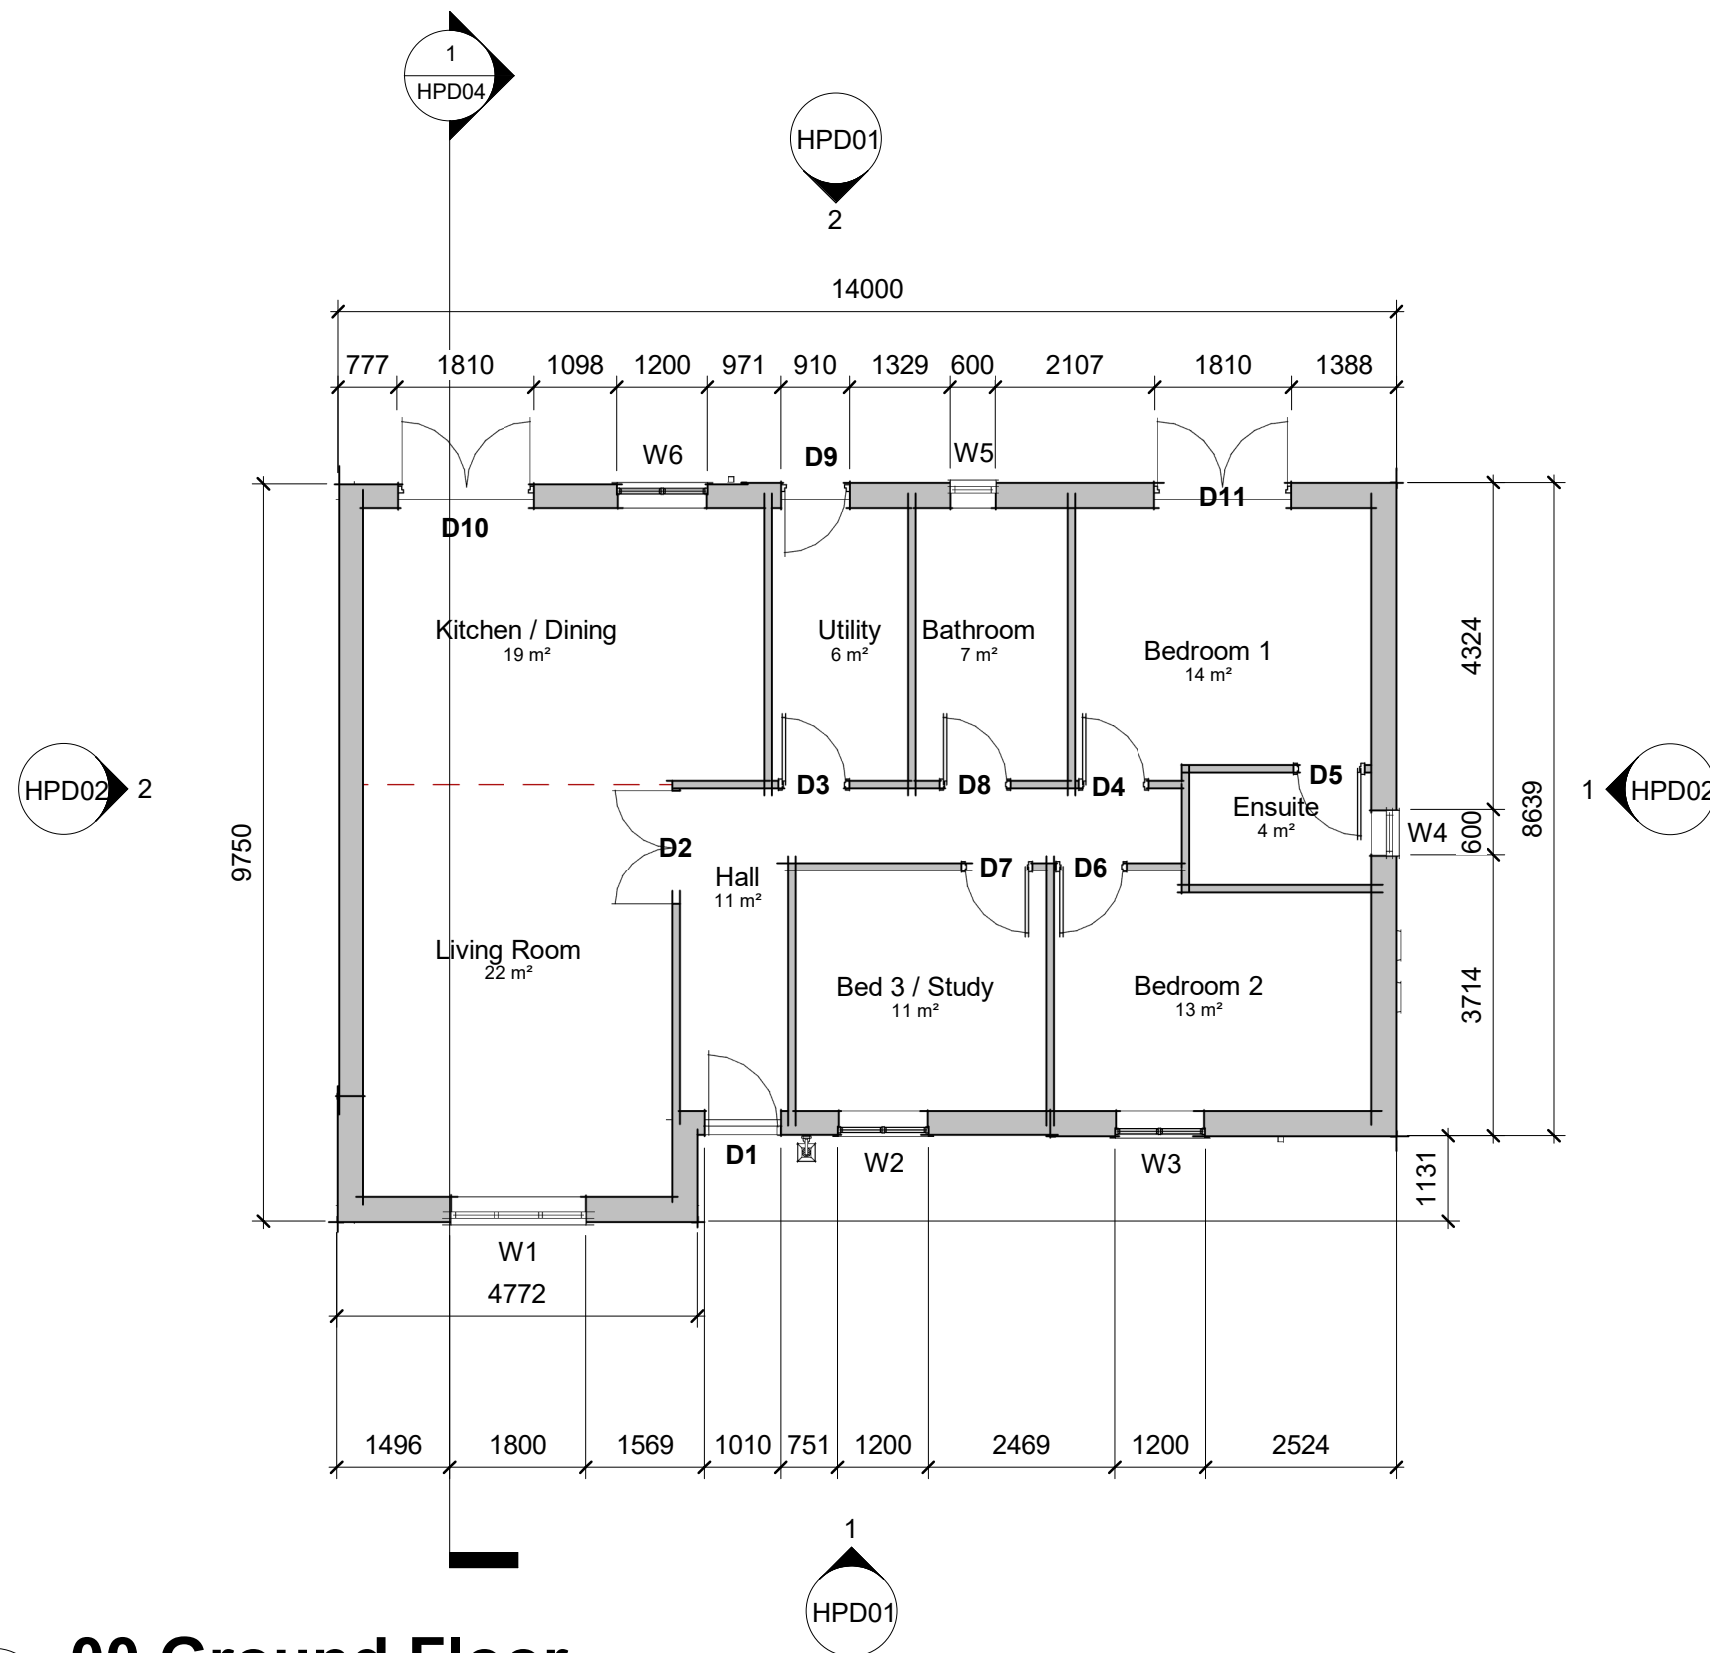

Door Schedule				
No.	Height	Width	From Room	To Room
D1	2110	1010		Hall
D2	2110	1510	Hall	Living Room
D3	2212	940	Hall	Utility
D4	2212	940	Hall	Bedroom 1
D5	2212	940	Ensuite	Bedroom 1
D6	2212	940	Hall	Bedroom 2
D7	2212	940	Hall	Bed 3 / Study
D8	2212	940	Hall	Bathroom
D9	2110	910	Utility	
D10	2110	1810	Kitchen / Dining	
D11	2110	1810	Bedroom 1	

Window Schedule				
No.	Height	Width	Head Height	Room
W1	1350	1800	2110	Living Room
W2	1200	1200	2110	Bed 3 / Study
W3	1200	1200	2110	Bedroom 2
W4	1050	600	2110	Ensuite
W5	1050	600	2110	Bathroom
W6	1050	1200	2100	Kitchen / Dining

**1 00 Ground Floor**  
1 : 100

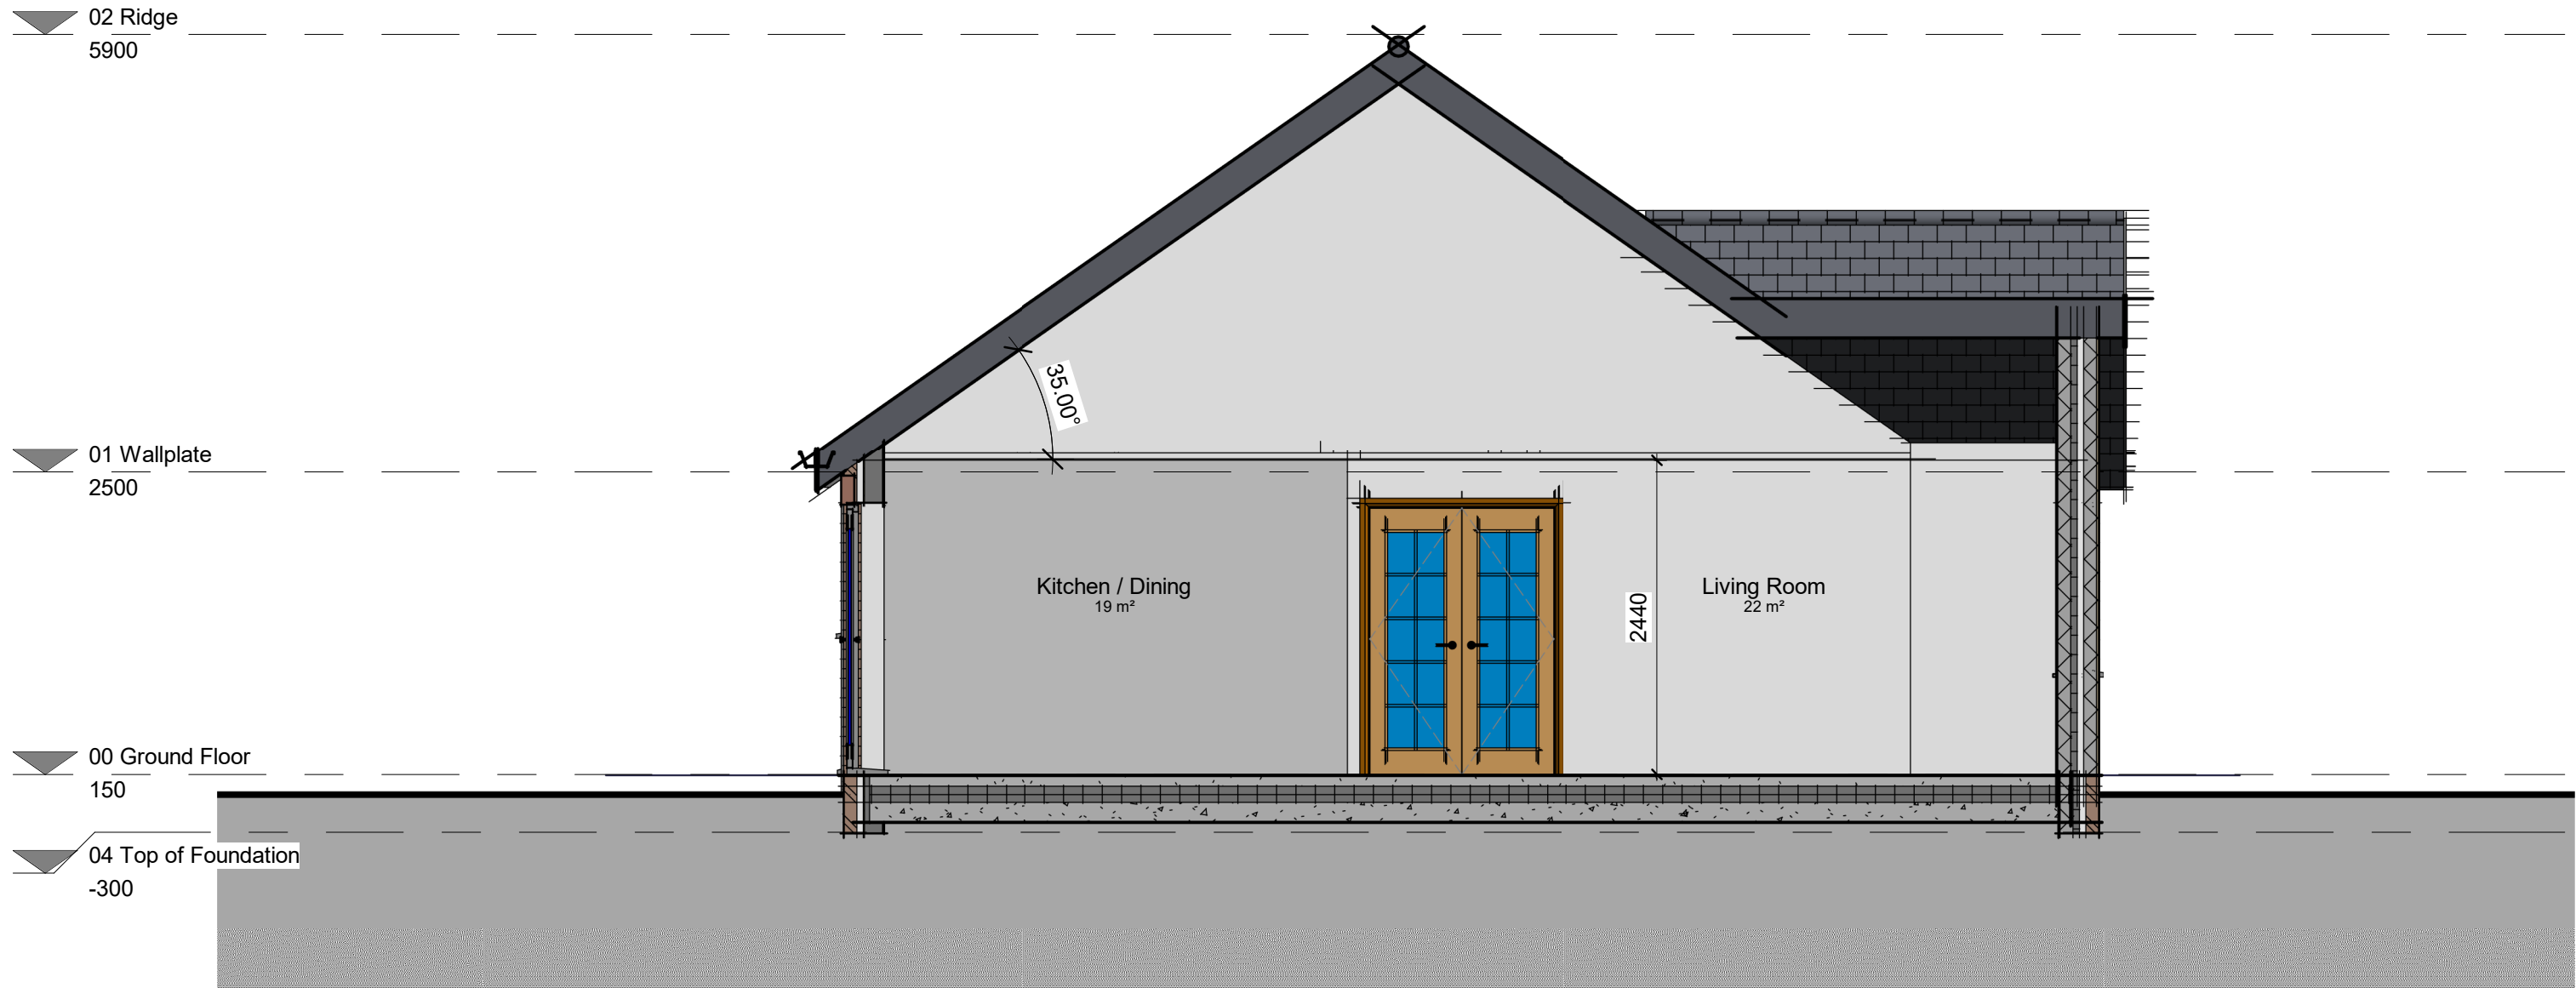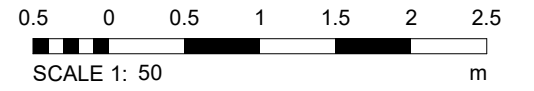

1

# Section 1

1 : 50



