
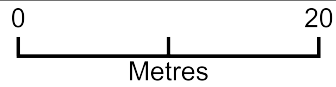


Pipers Hill Farm

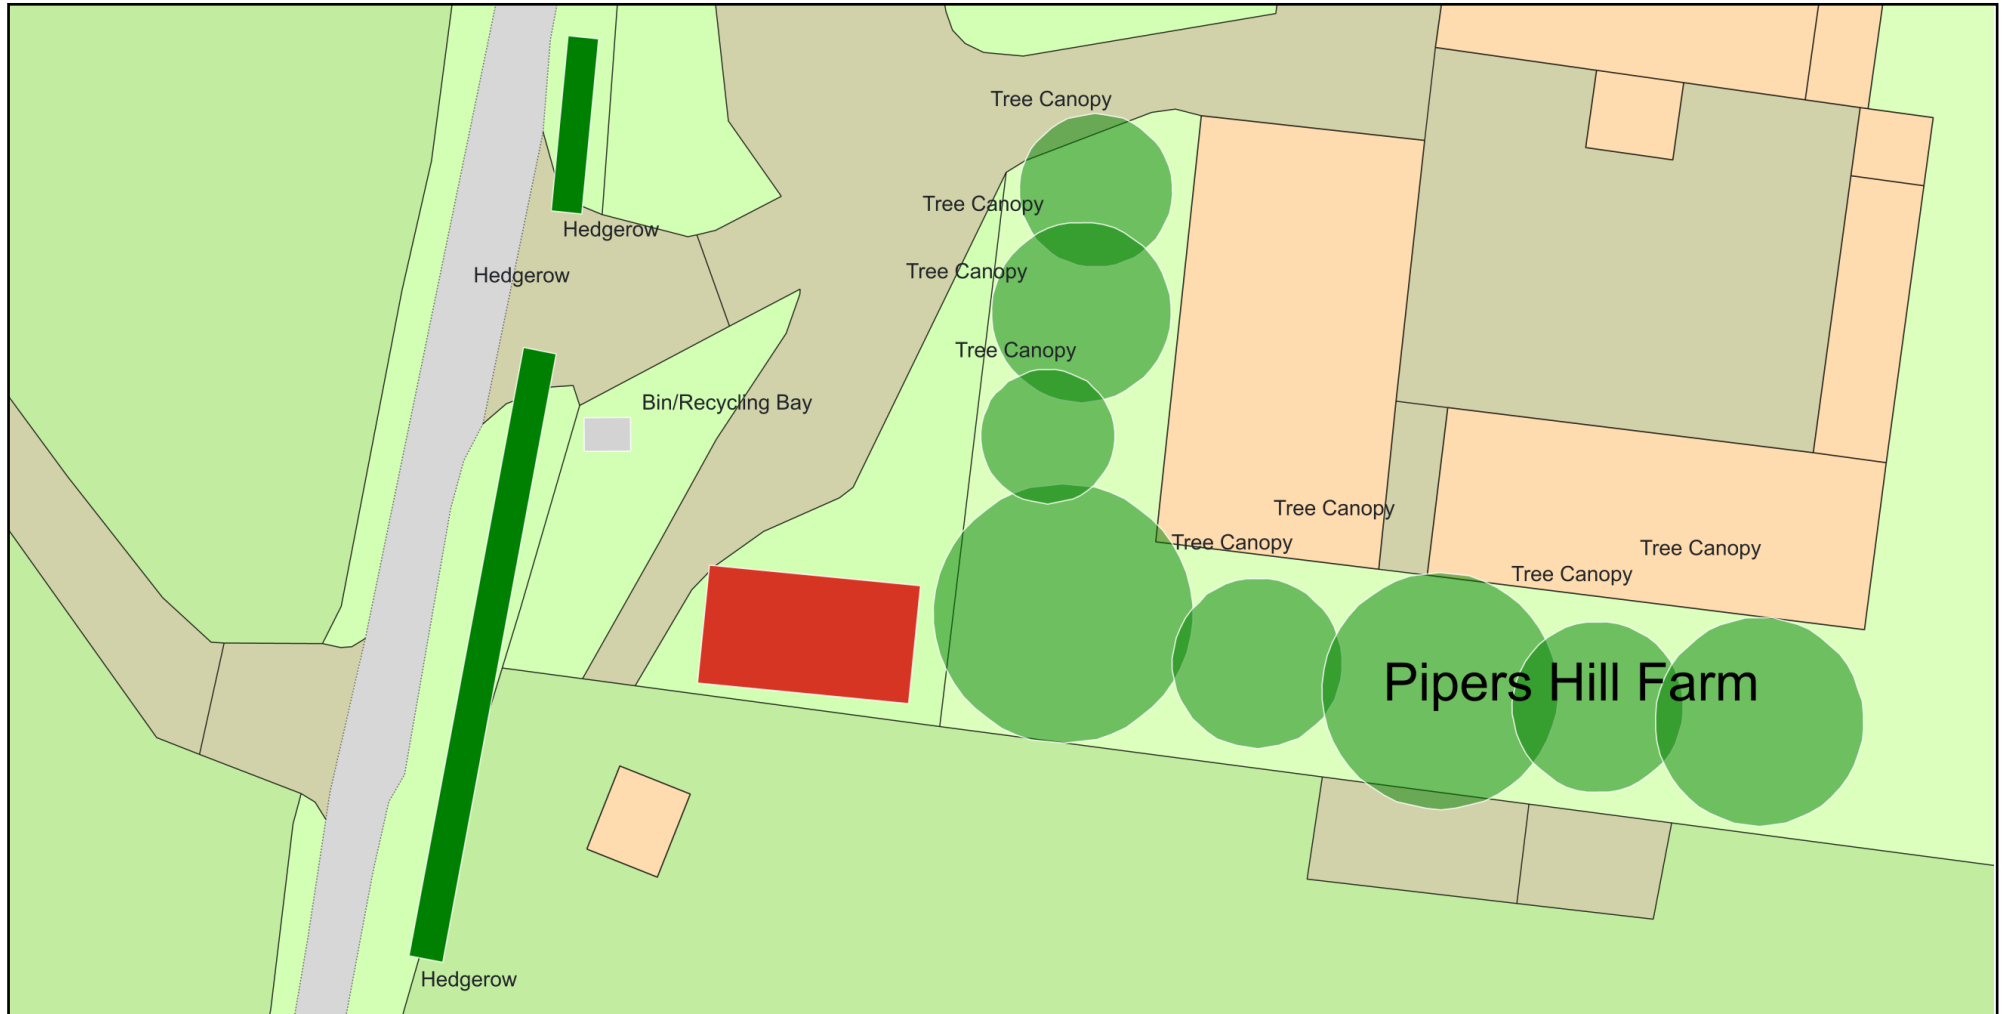

Plan Produced for: Ventham
Date Produced: 07 Sep 2023
Plan Reference Number: TQRQM23250174356973
Scale: 1:500 @ A4