


This drawing, electronic file & content is copyright of Benham Architects.
 All rights reserved. You may not, except with our express written permission, copy, distribute or commercially exploit the content, nor may you transmit it or store it in a website or other form of electronic retrieval system.
 Do not scale from this drawing. All dimensions to be checked onsite prior to commencement of works.

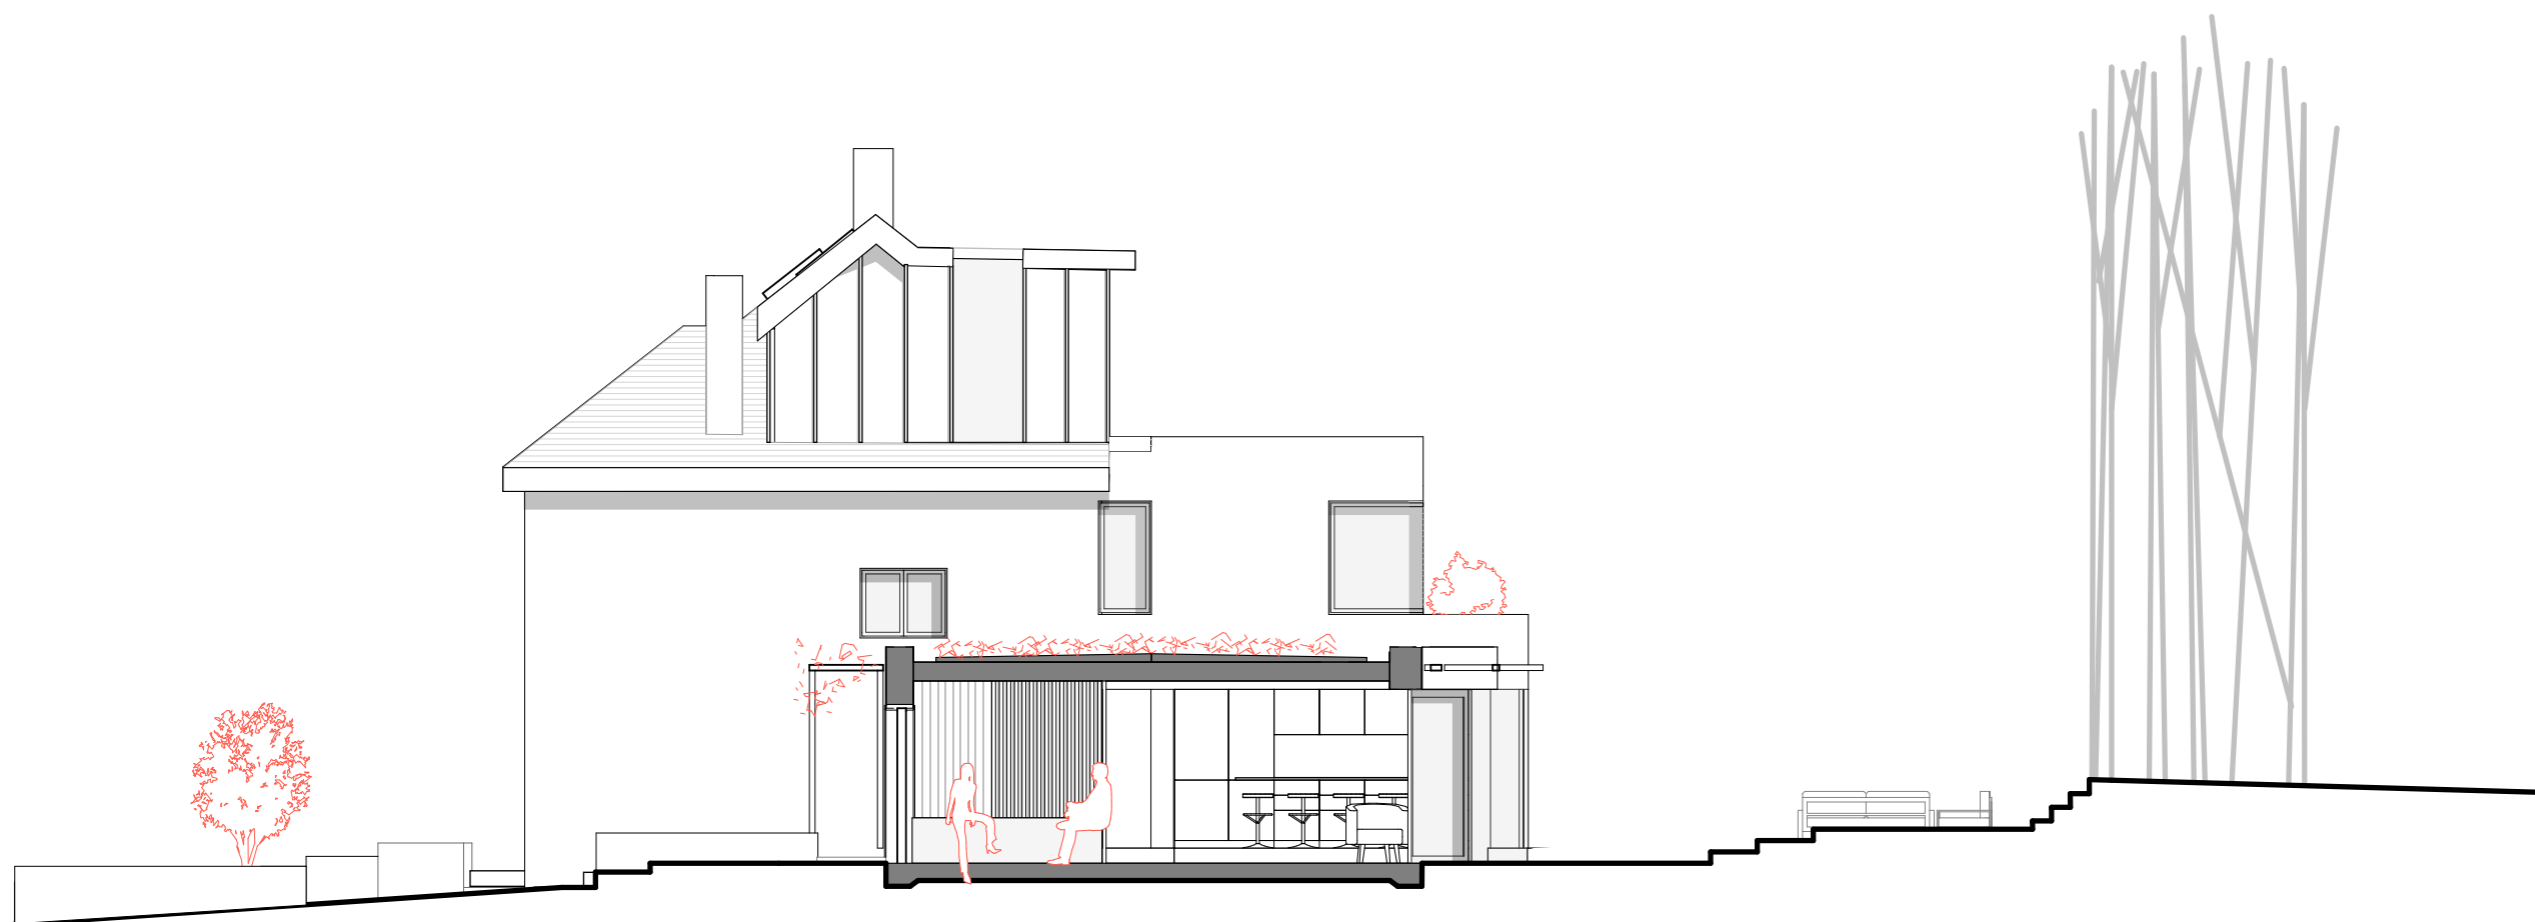

Rev	Description	Issued by	Date
B	Issue For Planning	BA	21.09.23
A	First Concept	BA	30.08.23

Originator

BENHAM ARCHITECTS
 13 St Andrew's Crescent
 Cardiff CF10 3DB
 07970 835 735
 info@benhamarchitects

Scale 1:100 @A3 Status Planning

Project 18 ESKDALE CLOSE

Client Helen and Marc

Drawing Title Proposed Side Elevation

Drawing Number 2328 - P-212 -B