




Existing Location Plan - 1:500




Proposed Location Plan - 1:500



Existing Location Plan - 1:1000 North

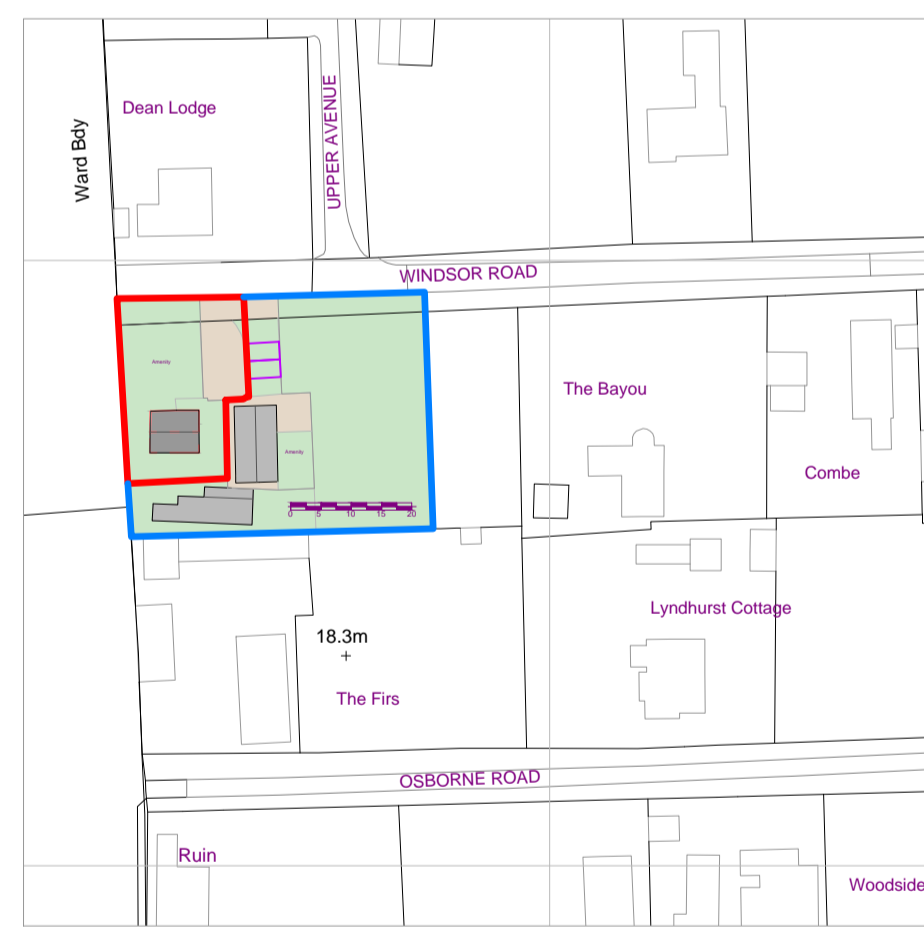

Existing Location Plan - 1:1250 North

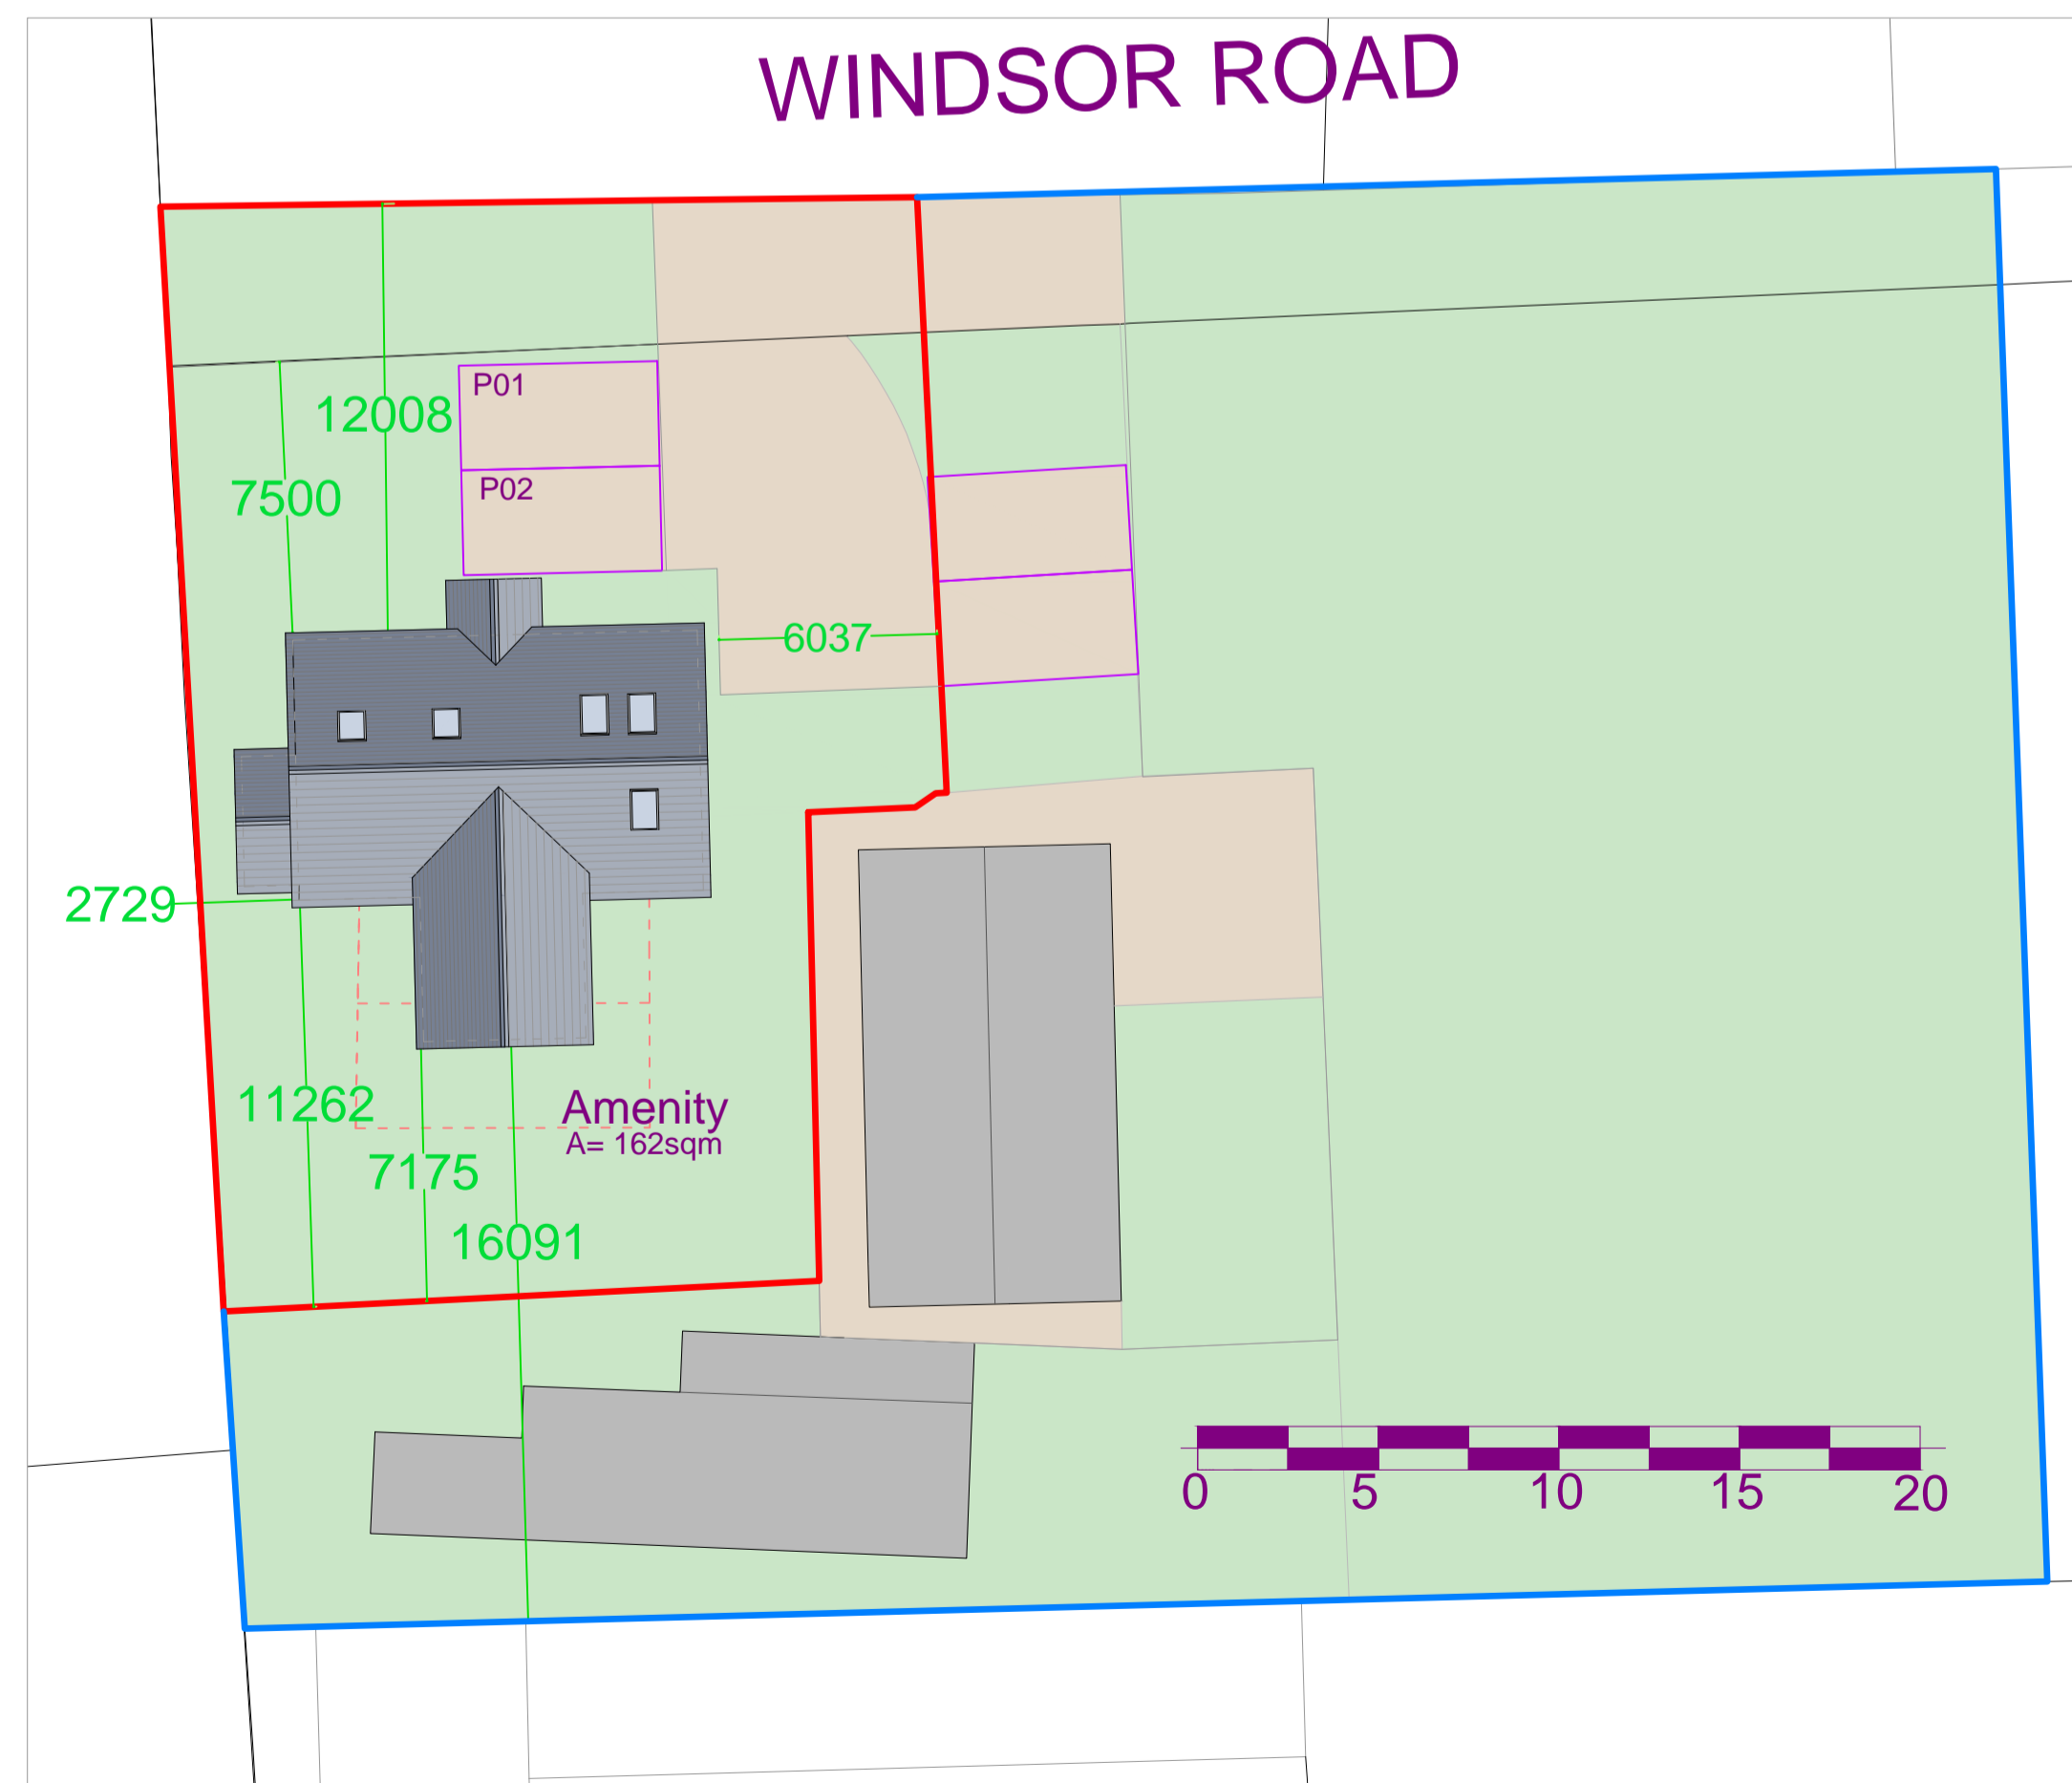

Proposed Location Plan - 1:200

Prior building works must be instructed by the client.

It is essential that all client/builders notes are instructed by the client as per the Architects/ Engineers request.

Failure to complete these instructions could have a cost implication on the tender stage or even the feasibility to deliver the project as proposed.

It is solely the responsibility of the client to instruct these works so that the information is available prior to build.

PK:	REVISION:	AMENDMENT:	DATE:
c	C(01)	PLANNING SUBMISSION - SUB 2	23.09.03
b	B(01)	PLANNING SUBMISSION	23.01.16
a	A(01)	PRE-APP PRINCIPLE CONCEPT REV	22.11.04
a	(01)	PRE-APP PRINCIPLE CONCEPT	22.09.09

**BUILDER INFORMATION:**  
DO NOT BUILD FROM ANY DRAWING PACKAGES THAT DO NOT SAY, BUILDING CONTROL APPROVED OR IN CONSTRUCTION PACKAGES.  
IT IS THE RESPONSIBILITY OF THE BUILDER TO CONTACT THE ARCHITECT TO REQUEST/CONFIRM THE RIGHT DRAWING PACKAGE IS ON SITE. PLEASE BE ADVISED THAT ALL DRAWING PACKAGES WILL ALSO HAVE STRUCTURAL ENGINEERING WORKS ATTACHED. DO NOT BUILD WITHOUT ALL PAPERWORK.  
THE CONTRACTOR IS TO ALLOW WITHIN THEIR PRICE FOR ALL ITEMS NOT LISTED BUT THAT WILL BE REQUIRED TO COMPLETE THE WORK IN ACCORDANCE WITH ALL CURRENT LEGISLATION.

**DRAWING NOTES:**  
ALL ITEMS, NOTES, DIMENSIONS AND GENERAL DESIGN CONTAINED IN THIS DRAWING ARE FOR GUIDANCE PURPOSES ONLY. NOMINATED BUILDER AND PERSON RESPONSIBLE FOR THE PROJECT SHOULD MAKE A THOROUGH CHECK PRIOR TO COMMENCEMENT OF WORKS AGAINST SITE, DRAINAGE SERVICE DRAWINGS, CURRENT BUILDING REGULATIONS, BRITISH STANDARDS AND CODES OF PRACTICE. FAILURE TO DO SO WILL BE AT THE LIABILITY OF THE BUILDER/CONTRACTOR AND NOT THE ARCHITECT.

**COPYRIGHT:**  
THESE DRAWINGS REMAIN THE COPYRIGHT OF R+R ARCHITECTS LTD AND MUST NOT BE USED IN ANY WAY PRIOR WRITTEN CONSENT.  
IMPORTANT NOTE: NO SIGNED AGREEMENT IS IN PLACE TO ALLOW THE COPYING OF THE WORKS ATTACHED.

National Tel: 0845 200 55 54 Email: info@r+rarchitects.com Website: www.r+rarchitects.com



**REFINE + RESOLVE ARCHITECTS**  
R+R ARCHITECTS LTD is a Limited Company in England and Wales. Company No: 9118079  
Registered Office: 75 Springfield Road, Charnobrook, Essex CM2 6LB.

PROJECT STAGE:  
**S3 - SPATIAL COORDINATION**

PROJECT:  
**REPLACEMENT DWELLING**

SITE ADDRESS:  
**THE CABIN,  
WINDSOR ROAD, BOWERS GIFFORD**

CLIENT:  
**MORRIS**

DRAWING TITLE:  
**EXISTING + PROPOSED  
LOCATION PLANS**

SCALE:	DWG NO.	REV.	ISS.	PACK.
See Drawing on A1				
DRAWN BY: <b>RB</b>	CHECKED: <b>RB</b>	PROJECT NO: <b>415-22</b>	<b>001 C 01</b>	<b>C</b>

CONTRACT DRAWINGS SITE ISSUE EMPLOYER SIGNATURE:

CONTRACT DRAWINGS SITE ISSUE CONTRACTOR SIGNATURE:

STATUS: **AWAITING APPROVAL**

