




10 Proposed Garden Store + Studio Elevation - South  
Scale: 1:100

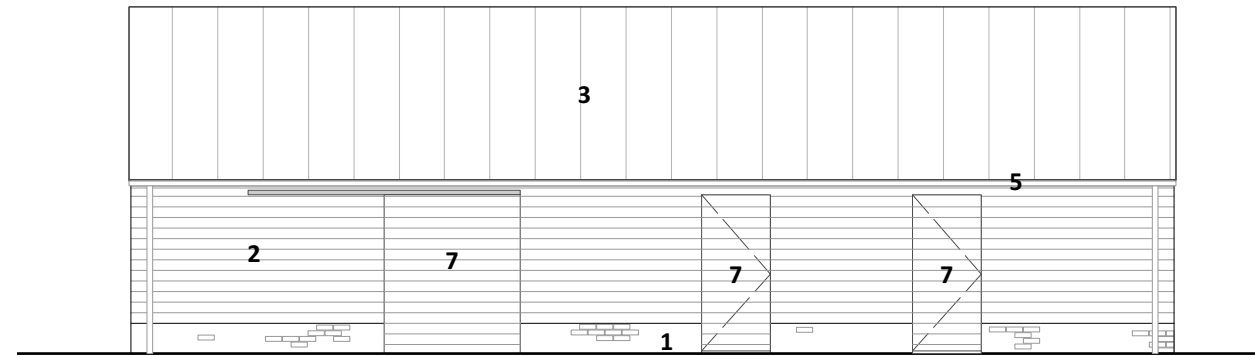


11 Proposed Garden Store + Studio Elevation - West  
Scale: 1:100

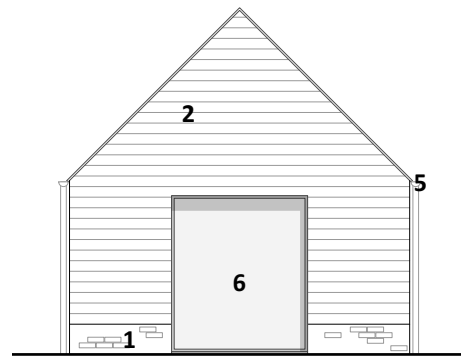

12 Proposed Garden Store + Studio Elevation - North  
Scale: 1:100

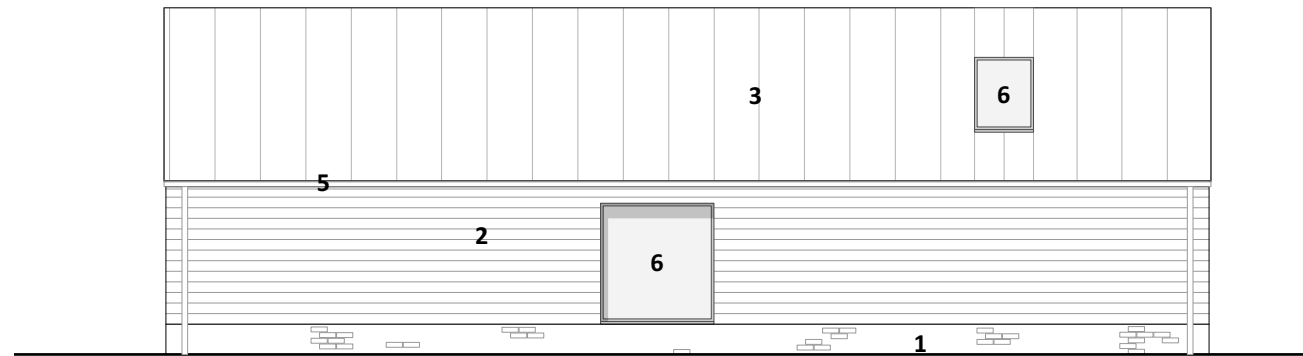


13 Proposed Garden Store + Studio Elevation - East  
Scale: 1:100

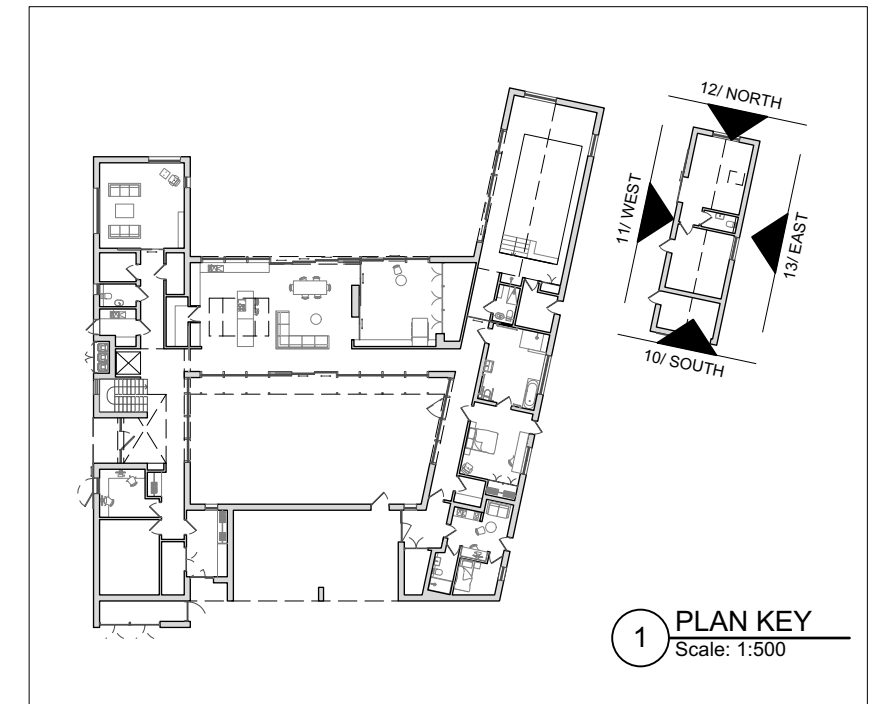

1 PLAN KEY  
Scale: 1:500

**MATERIAL KEY**

- 1. Brick
- 2. Black stained timber cladding
- 3. Zinc standing seam roof
- 4. Aluminium/zinc coping
- 5. Zinc rainwater goods
- 6. Glazed aluminium window or door
- 7. Solid timber door
- 8. Obscured glazing
- 9. Natural timber cladding
- 10. Glazed timber window or door
- 11. Wildflower green roof

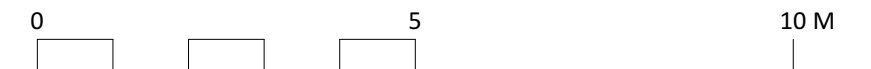

**elliottarchitects**

t 01434 633 007  
e info@elliottarchitects.co.uk  
w www.elliottarchitects.co.uk  
a 24 battle hill, hexham,  
northumberland ne46 2eb

NOTES  
- elliott architects ltd are not responsible for the accuracy of survey information  
- this drawing is not for construction

© 2023 elliott architects Ltd | all rights reserved

Date	No.	Issue Notes	Date	No.	Revision Notes

Project Timmy's Lane	Sheet Title <b>Proposed Elevations</b>
Project Address Rose Villa, Timmy's Lane Hurworth-on-Tees Darlington DL2 2AJ	Sheet Scale 1:100 at A1
Status PLANNING	Drawn By RL
	Reviewed By AMD
	Project ID 440
	Number PL2003
	Current Revision