


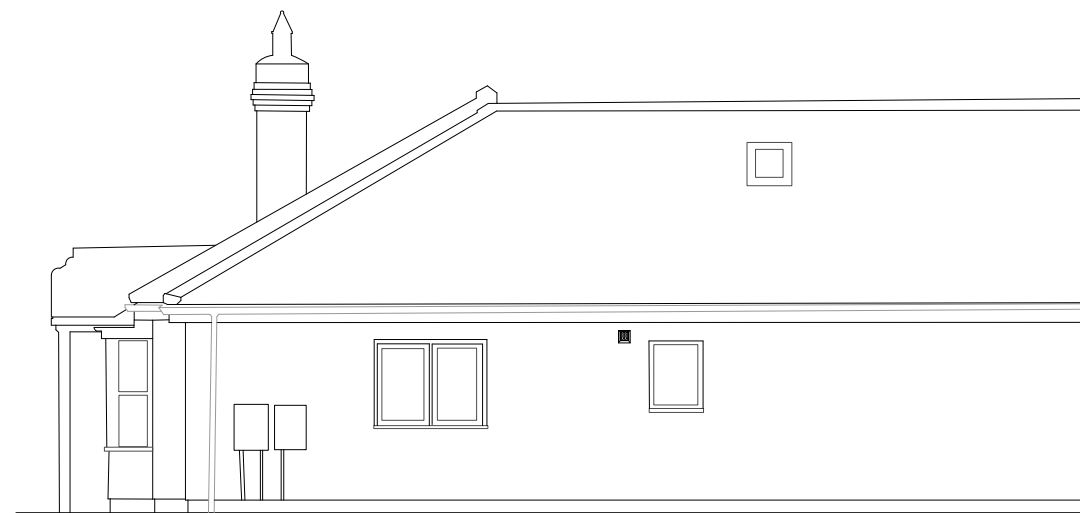

3 Existing Side Elevation
 Scale: 1:100



4 Existing Side Elevation
 Scale: 1:100

Date	No.	Issue Notes
------	-----	-------------

Date	No.	Revision Notes
------	-----	----------------

Project Timmy's Lane	Project Address Rose Villa, Timmy's Lane Hurworth-on-Tees Darlington DL2 2AJ
--------------------------------	--

Sheet Title
Existing Elevations

Sheet Scale 1:100 at A3	Drawn By RL	Reviewed by AMD
-----------------------------------	-----------------------	---------------------------

Project ID 440	Number PL2002EX	Current Revision
--------------------------	---------------------------	-------------------------

Drawing Status
 PLANNING

