




6 Proposed Courtyard Elevation - South  
Scale: 1:100

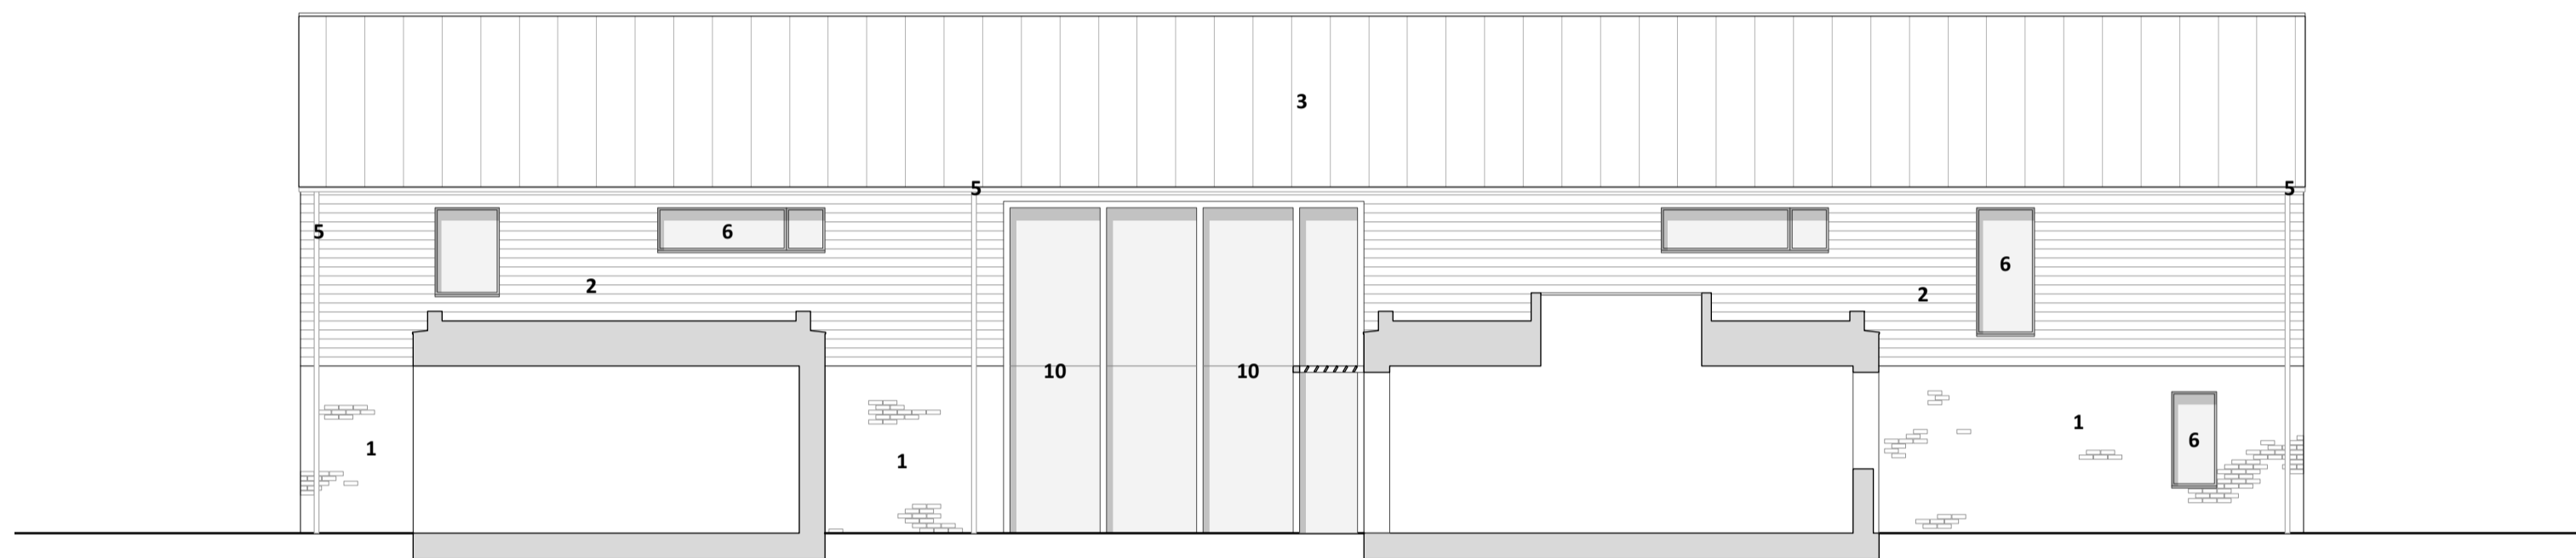


7 Proposed Courtyard Elevation - East  
Scale: 1:100

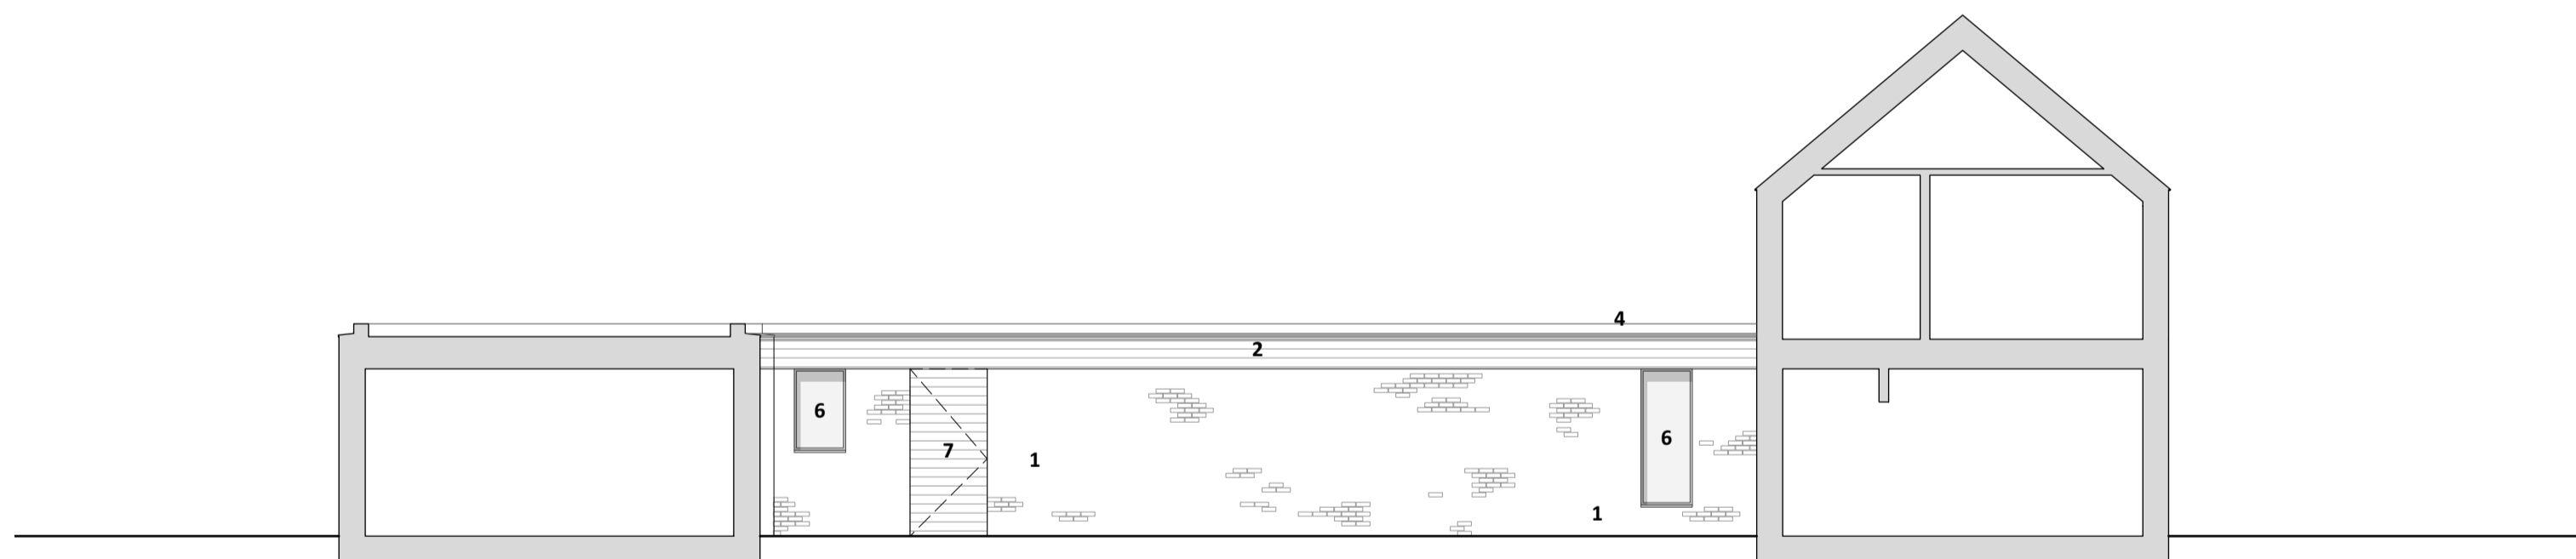

8 Proposed Courtyard Elevation - North  
Scale: 1:100

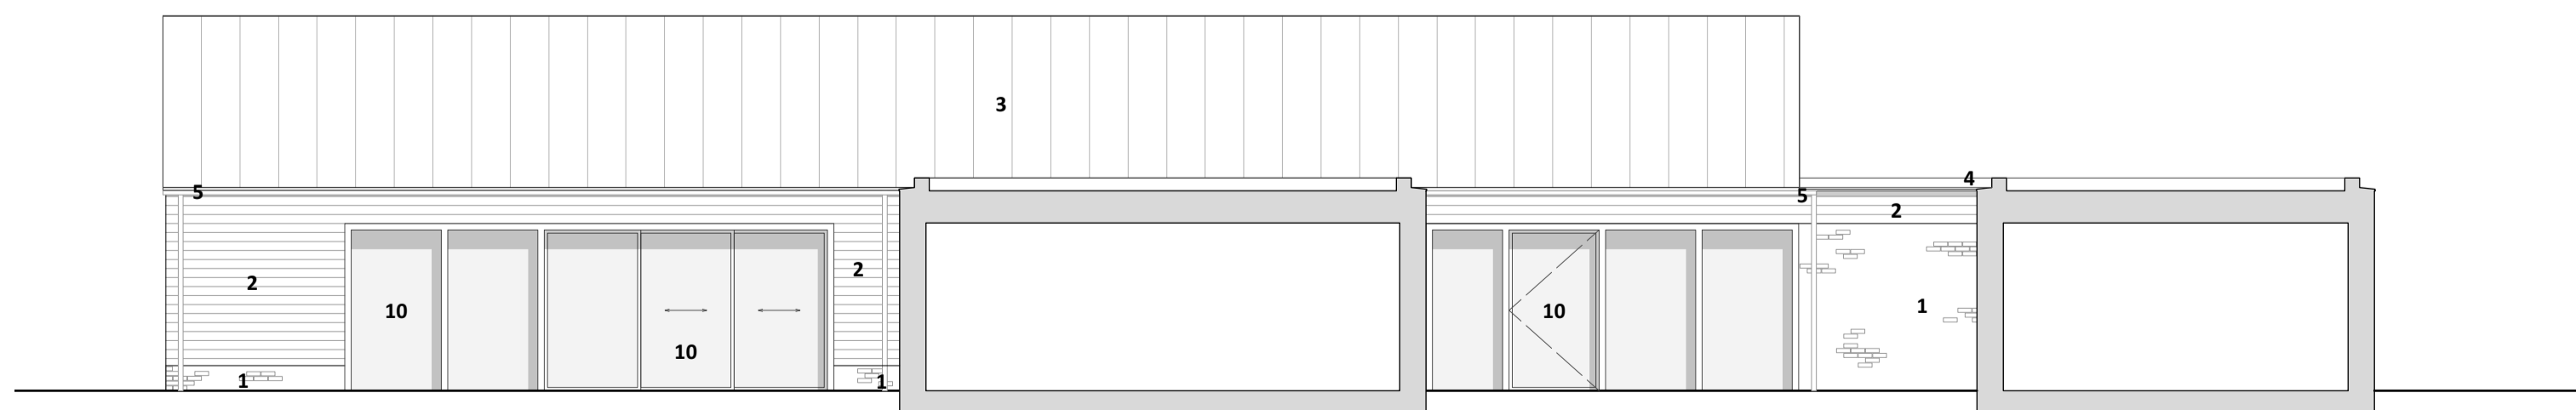

9 Proposed Courtyard Elevation - West  
Scale: 1:100

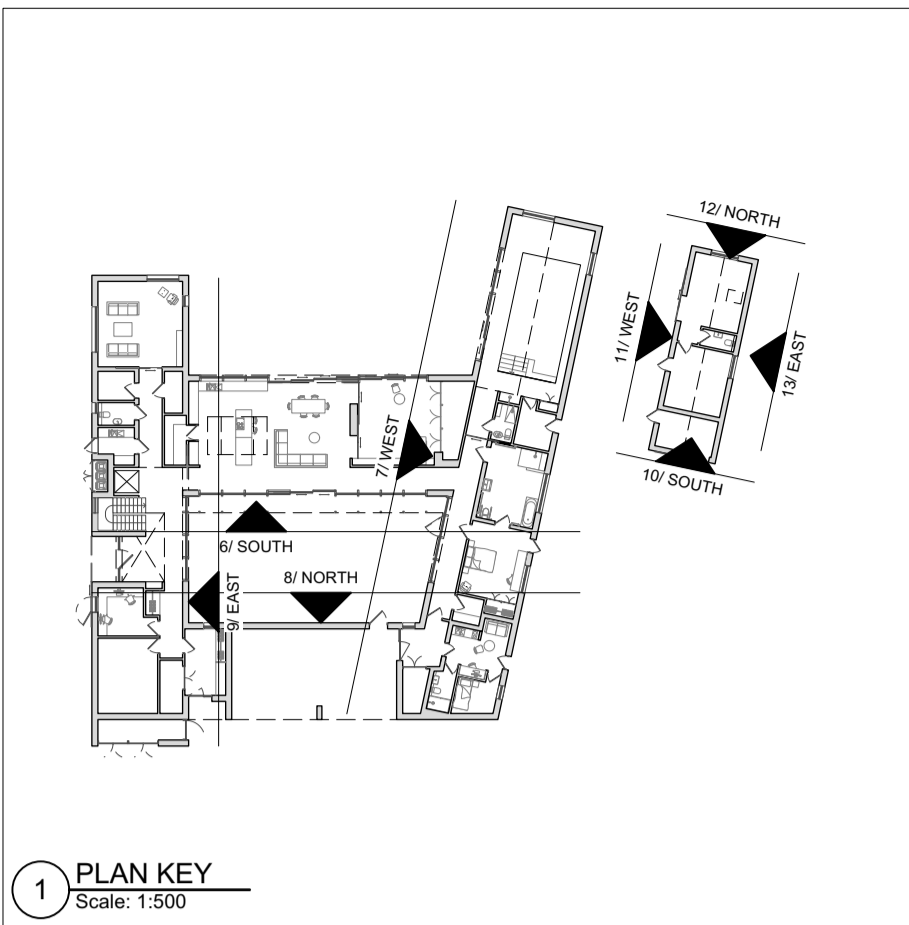

1 PLAN KEY  
Scale: 1:500

Date	No.	Issue Notes

Date	No.	Revision Notes

Project Timmy's Lane	Project Address Rose Villa, Timmy's Lane Hurworth-on-Tees Darlington DL2 2AJ
-------------------------	---

Sheet Title  
**Proposed Elevations**

Sheet Scale 1:100 at A1	Drawn By RL	Reviewed By AMD
----------------------------	----------------	--------------------

Project ID 440	Number PL2002	Current Revision
-------------------	------------------	------------------

Drawing Status PLANNING
----------------------------

- MATERIAL KEY**
1. Brick
  2. Black stained timber cladding
  3. Zinc standing seam roof
  4. Aluminium/zinc coping
  5. Zinc rainwater goods
  6. Glazed aluminium window or door
  7. Solid timber door
  8. Obscured glazing
  9. Natural timber cladding
  10. Glazed timber window or door
  11. Wildflower green roof

