


(c) Crown Copyright and Database Rights 2023 OS 100060020

LOCATION PLAN 1:1250



Scale 1:1250

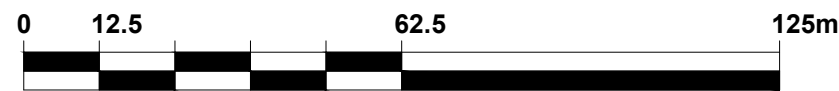

BLOCK PLAN 1:500



Scale 1:500

NOTES

1. This drawing is copyright of: PLANNING-BY-DESIGN. Reproduction is only to take place with our written authority.
2. These Plans are subject to 'Planning and Building Regulation Approval' or any other statute in law before building commences.
3. Any structural work where mentioned on the drawing is subject to a qualified structural and civil engineer calculations before building work commences.
4. All drawings marked preliminary or planning are not to be built or manufactured from.
5. If any discrepancies are found in the drawings these are to be brought to the attention of PLANNING-BY-DESIGN for rectification.
6. Boundary line indicative only. Exact location must be determined on site before building work commences.

Planning

Drawing Title:
Location and Block Plan

Project & Drawing Number:
23.FE.P07

Rev:	Scale:	Sheet size:	Date:
-	Varies	A3	Sept 23

Site Address: **Fesq,
Cheveston Road,
Rounds NN9 6DA**



Planning By Design Ltd
www.planning-by-design.co.uk
hello@planning-by-design.co.uk