

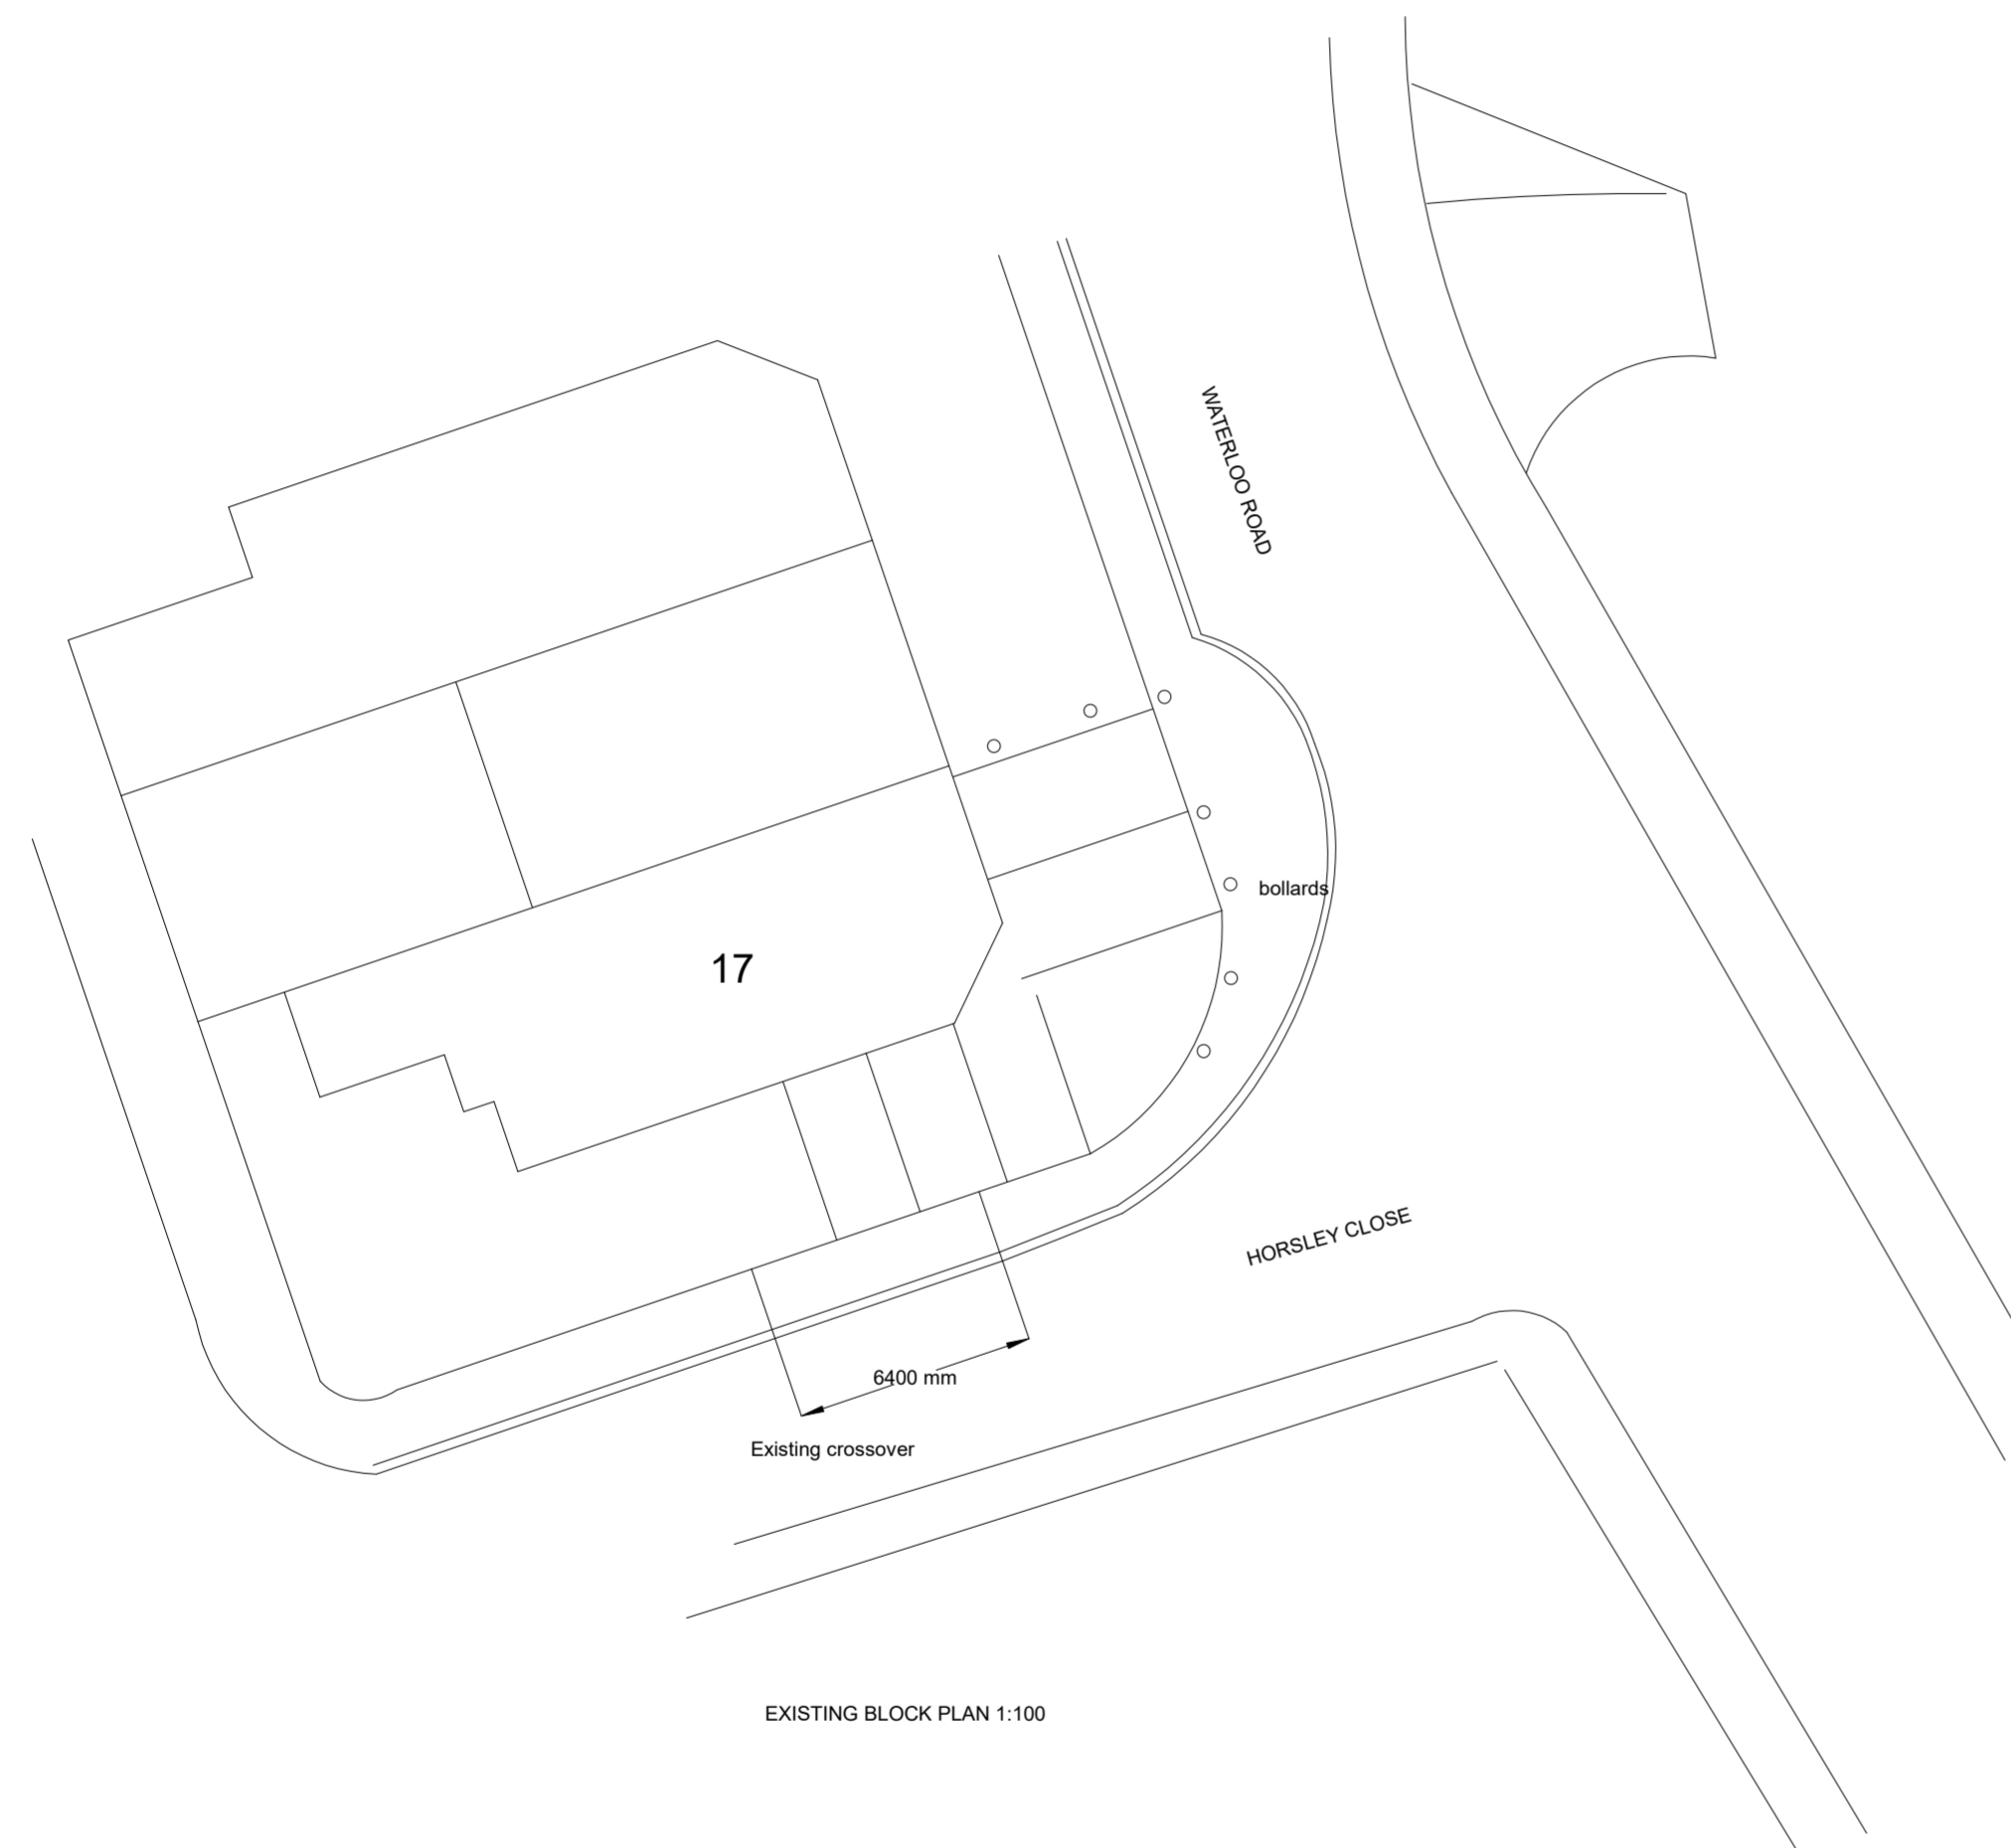


PRIOR TO THE COMMENCEMENT OF ANY WORKS THE BUILDER IS TO CHECK AND/OR DETERMINE ALL CONSTRUCTION DETAILS INCLUDING CHECKING EXISTING SITE LEVELS AND DIMENSIONS. THE DRAWING IS TO BE READ IN CONJUNCTION WITH ALL OTHER PROJECT DRAWINGS, CONSTRUCTION NOTES AND/OR PROJECT SPECIFICATION. ALL DISCREPANCIES SHOULD BE REPORTED IMMEDIATELY.

REV	DATE	DETAILS	DRAWN

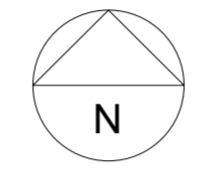

EXISTING BLOCK PLAN 1:100

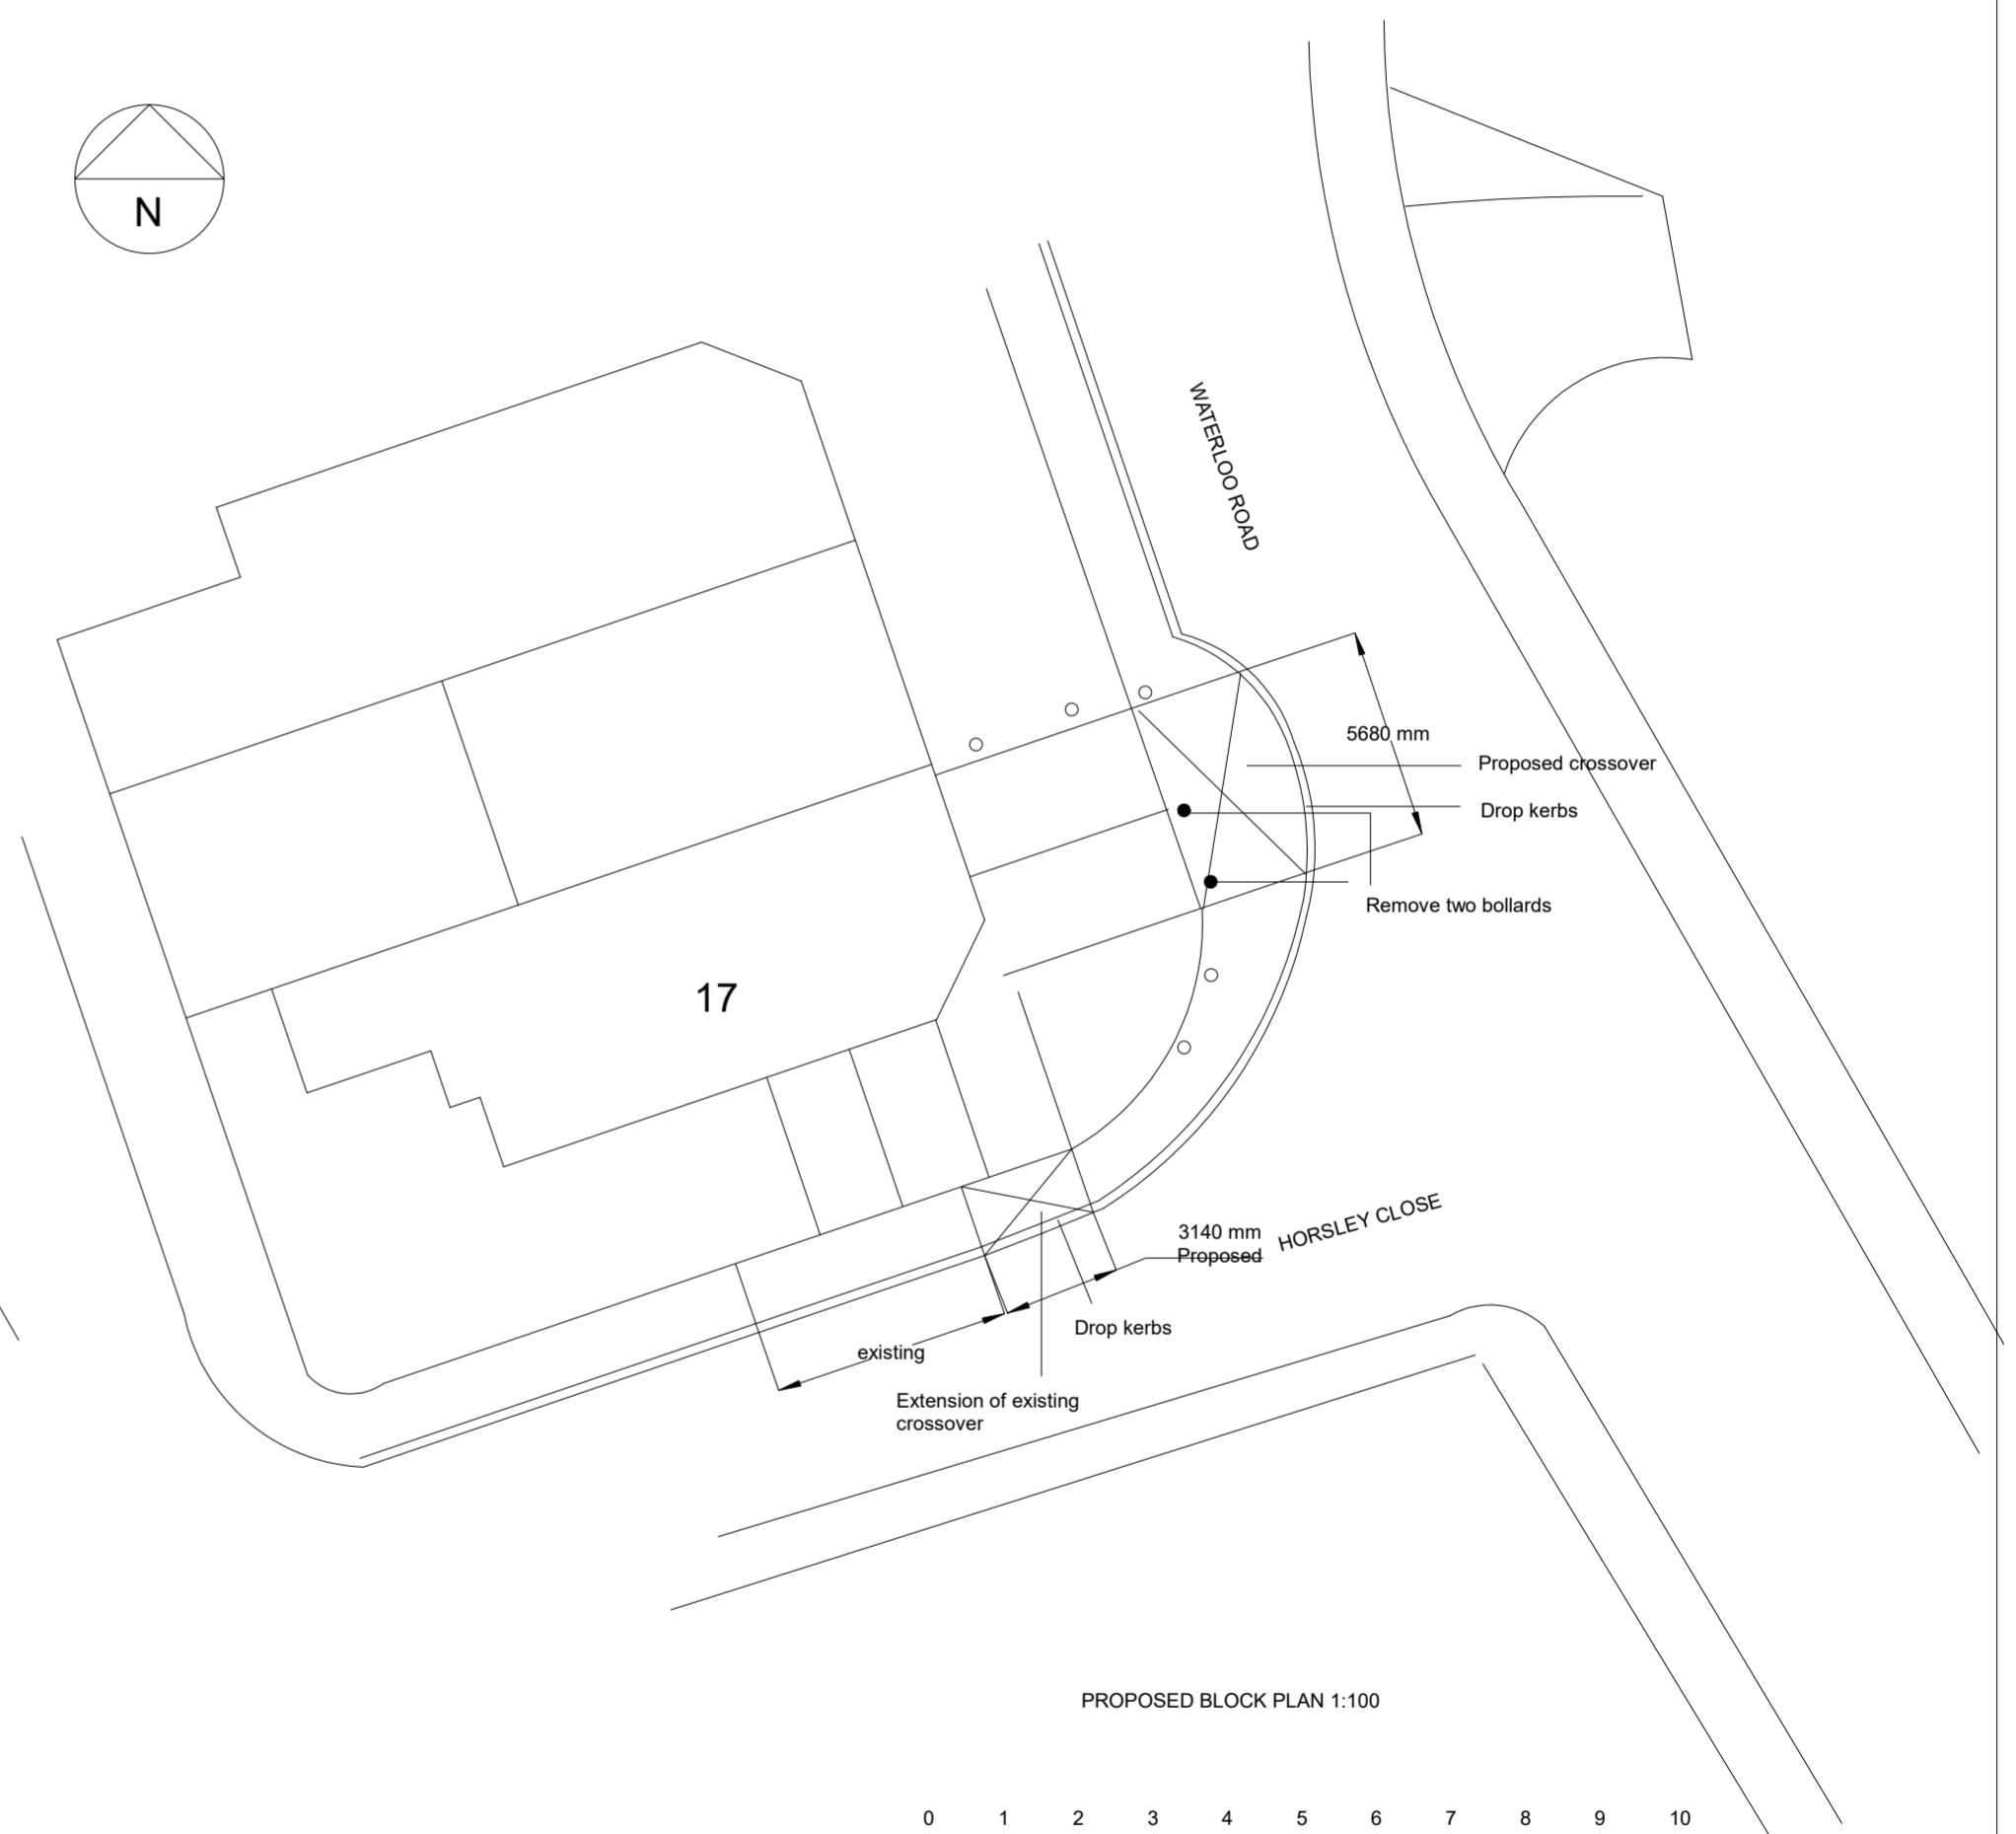

PROPOSED BLOCK PLAN 1:100



James. B. Langley Limited

Project:  
17 Waterloo Road  
Epsom, Surrey

Title:  
Crossover  
Block Plans



Building Surveying  
& Project Management

Mobile: 07976 712607  
e'mail: langley\_jb@yahoo.com

Scale:  
1: 100  
@ A2  
Date:  
SEPT 2023

Drawing No  
WR/002