

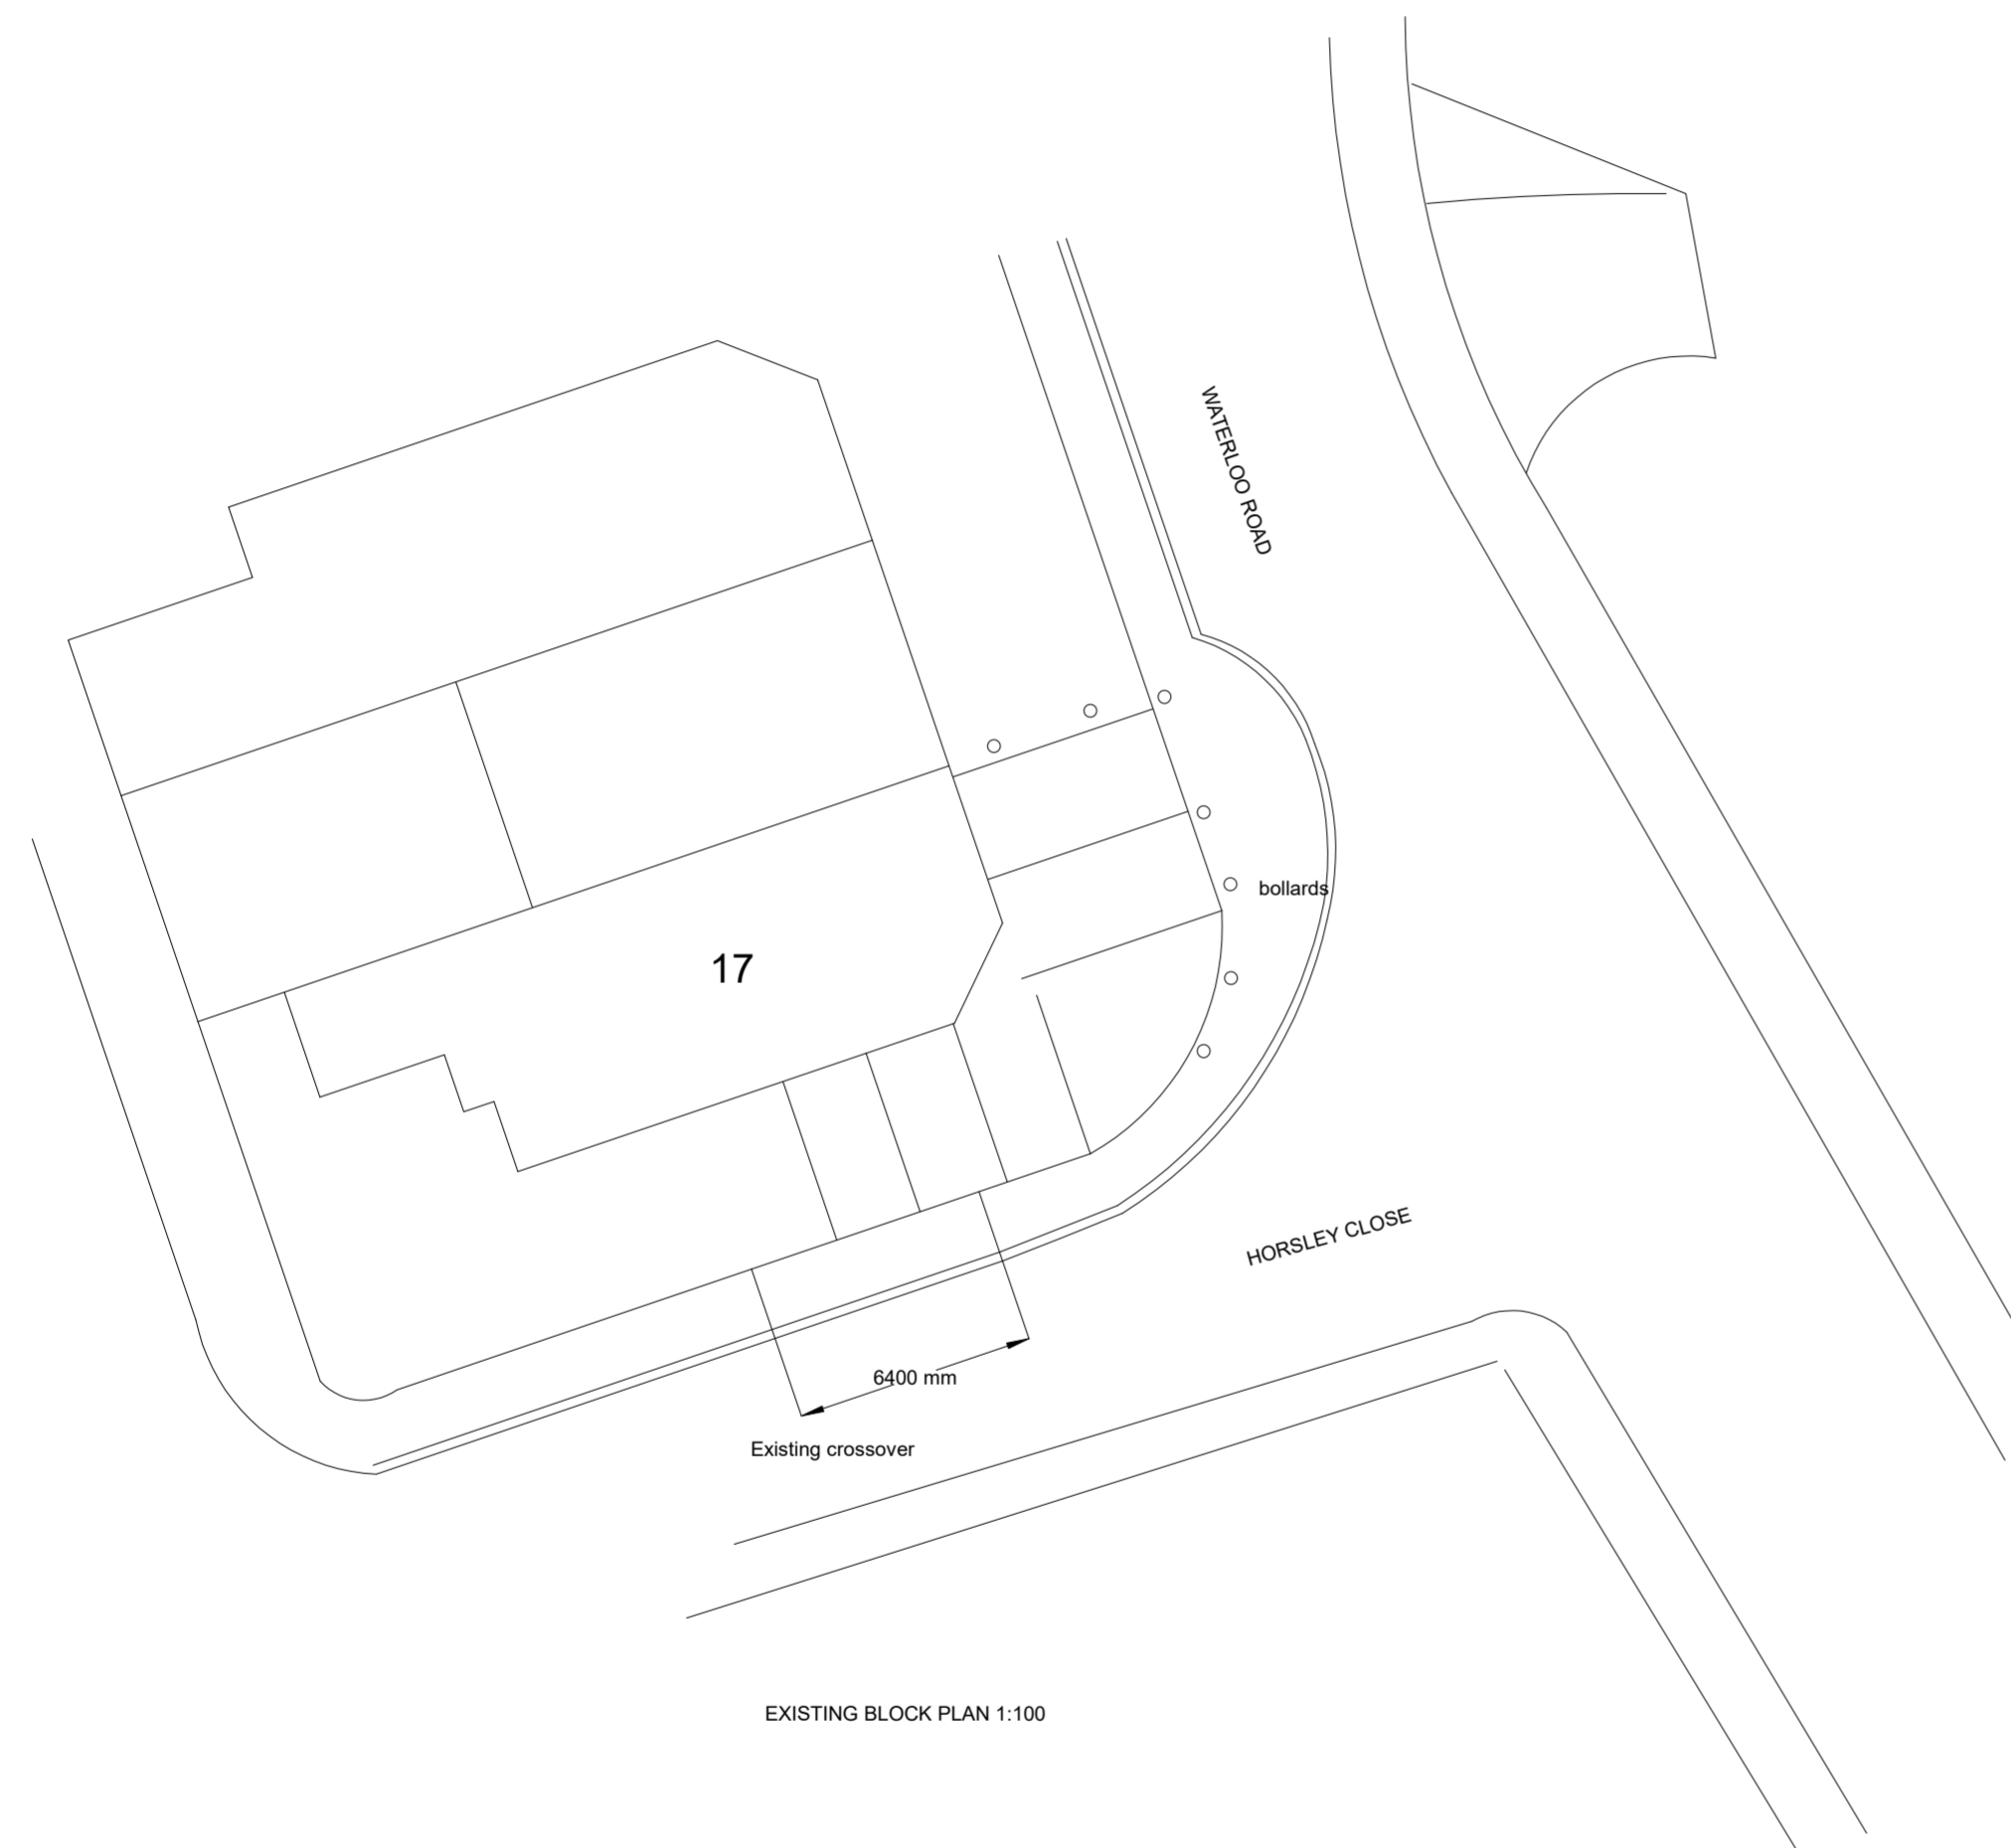


PRIOR TO THE COMMENCEMENT OF ANY WORKS THE BUILDER IS TO CHECK AND/OR DETERMINE ALL CONSTRUCTION DETAILS INCLUDING CHECKING EXISTING SITE LEVELS AND DIMENSIONS. THE DRAWING IS TO BE READ IN CONJUNCTION WITH ALL OTHER PROJECT DRAWINGS, CONSTRUCTION NOTES AND/OR PROJECT SPECIFICATION. ALL DISCREPANCIES SHOULD BE REPORTED IMMEDIATELY.

REV	DATE	DETAILS	DRAWN

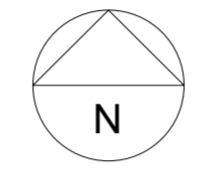

EXISTING BLOCK PLAN 1:100

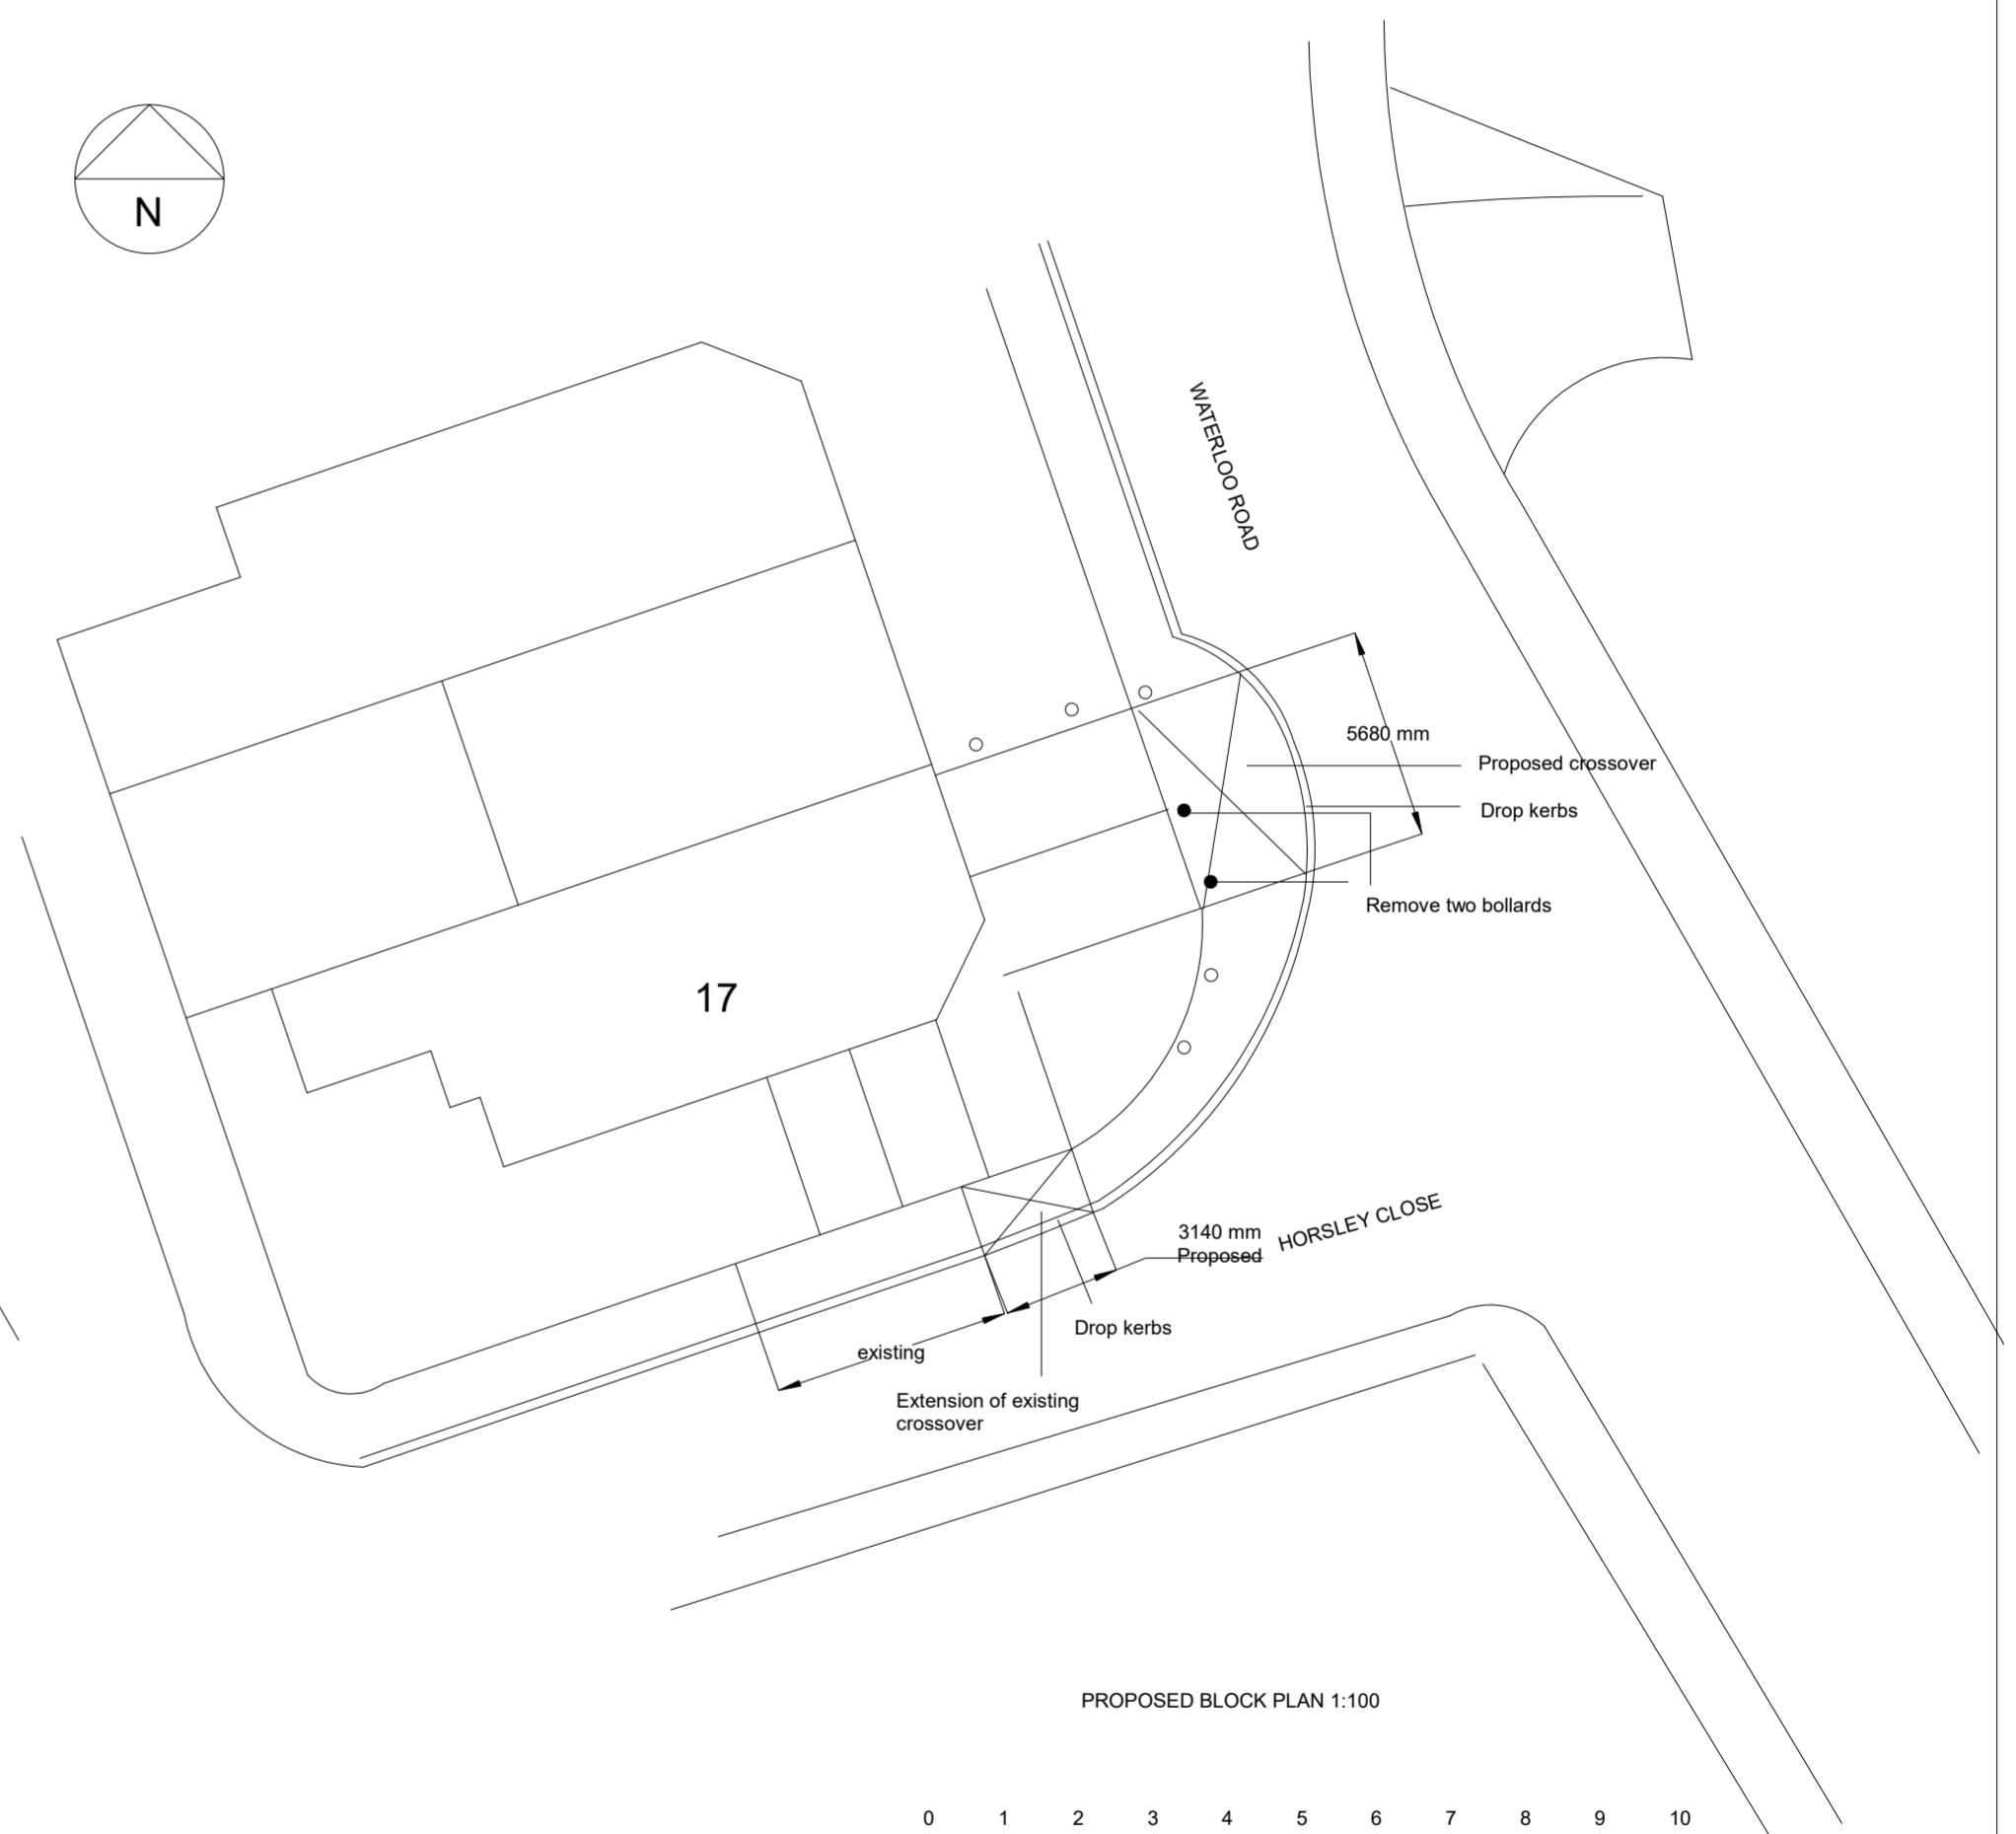

PROPOSED BLOCK PLAN 1:100



James. B. Langley Limited

Project:
17 Waterloo Road
Epsom, Surrey

Title:
Crossover
SK 1



Mobile: 07976 712607
e'mail: langley_jb@yahoo.com

Building Surveying
& Project Management

Scale:
1: 100
@ A2

Date:
SEPT 2023

Drawing No
WR/001