


Proposed Hard Landscaping Area: 85sqm

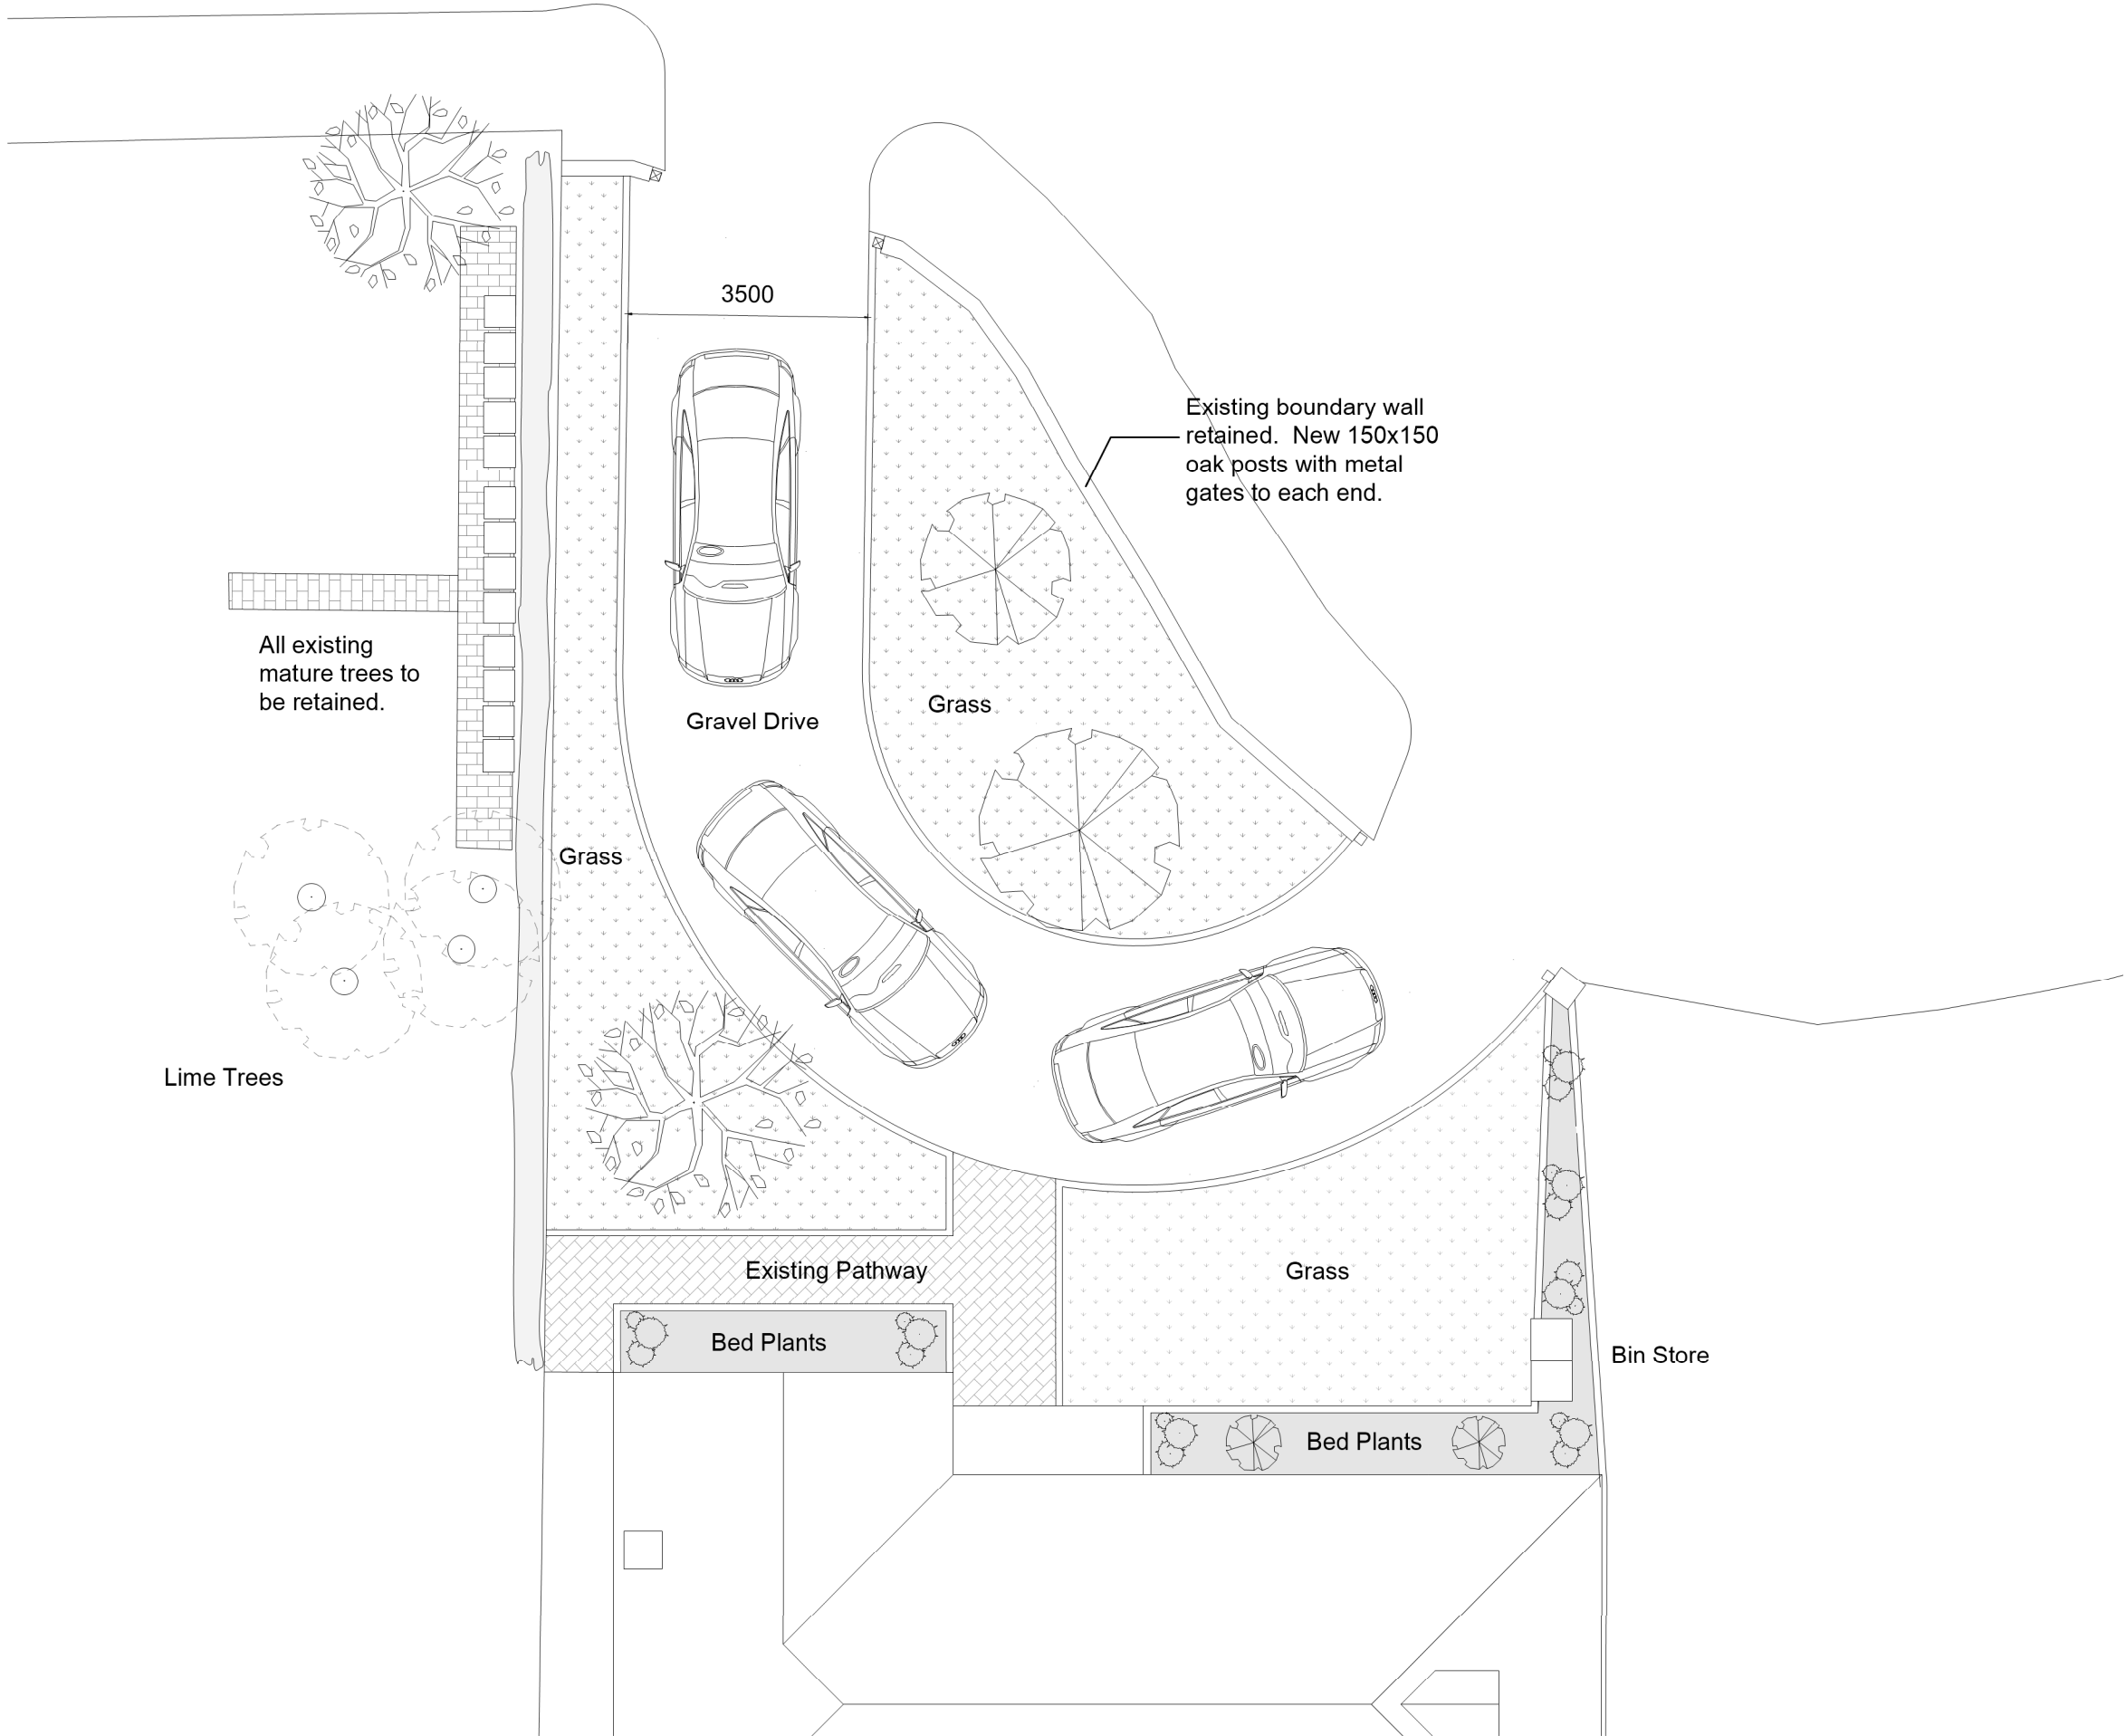

All existing mature trees to be retained.

3500

Gravel Drive

Grass

Existing boundary wall retained. New 150x150 oak posts with metal gates to each end.

Grass

Grass

Grass

Existing Pathway

Bed Plants

Bed Plants

Bin Store

Lime Trees

Proposed Plan

1:100 @ A3

