


Existing Hard Landscaping Area: 85sqm

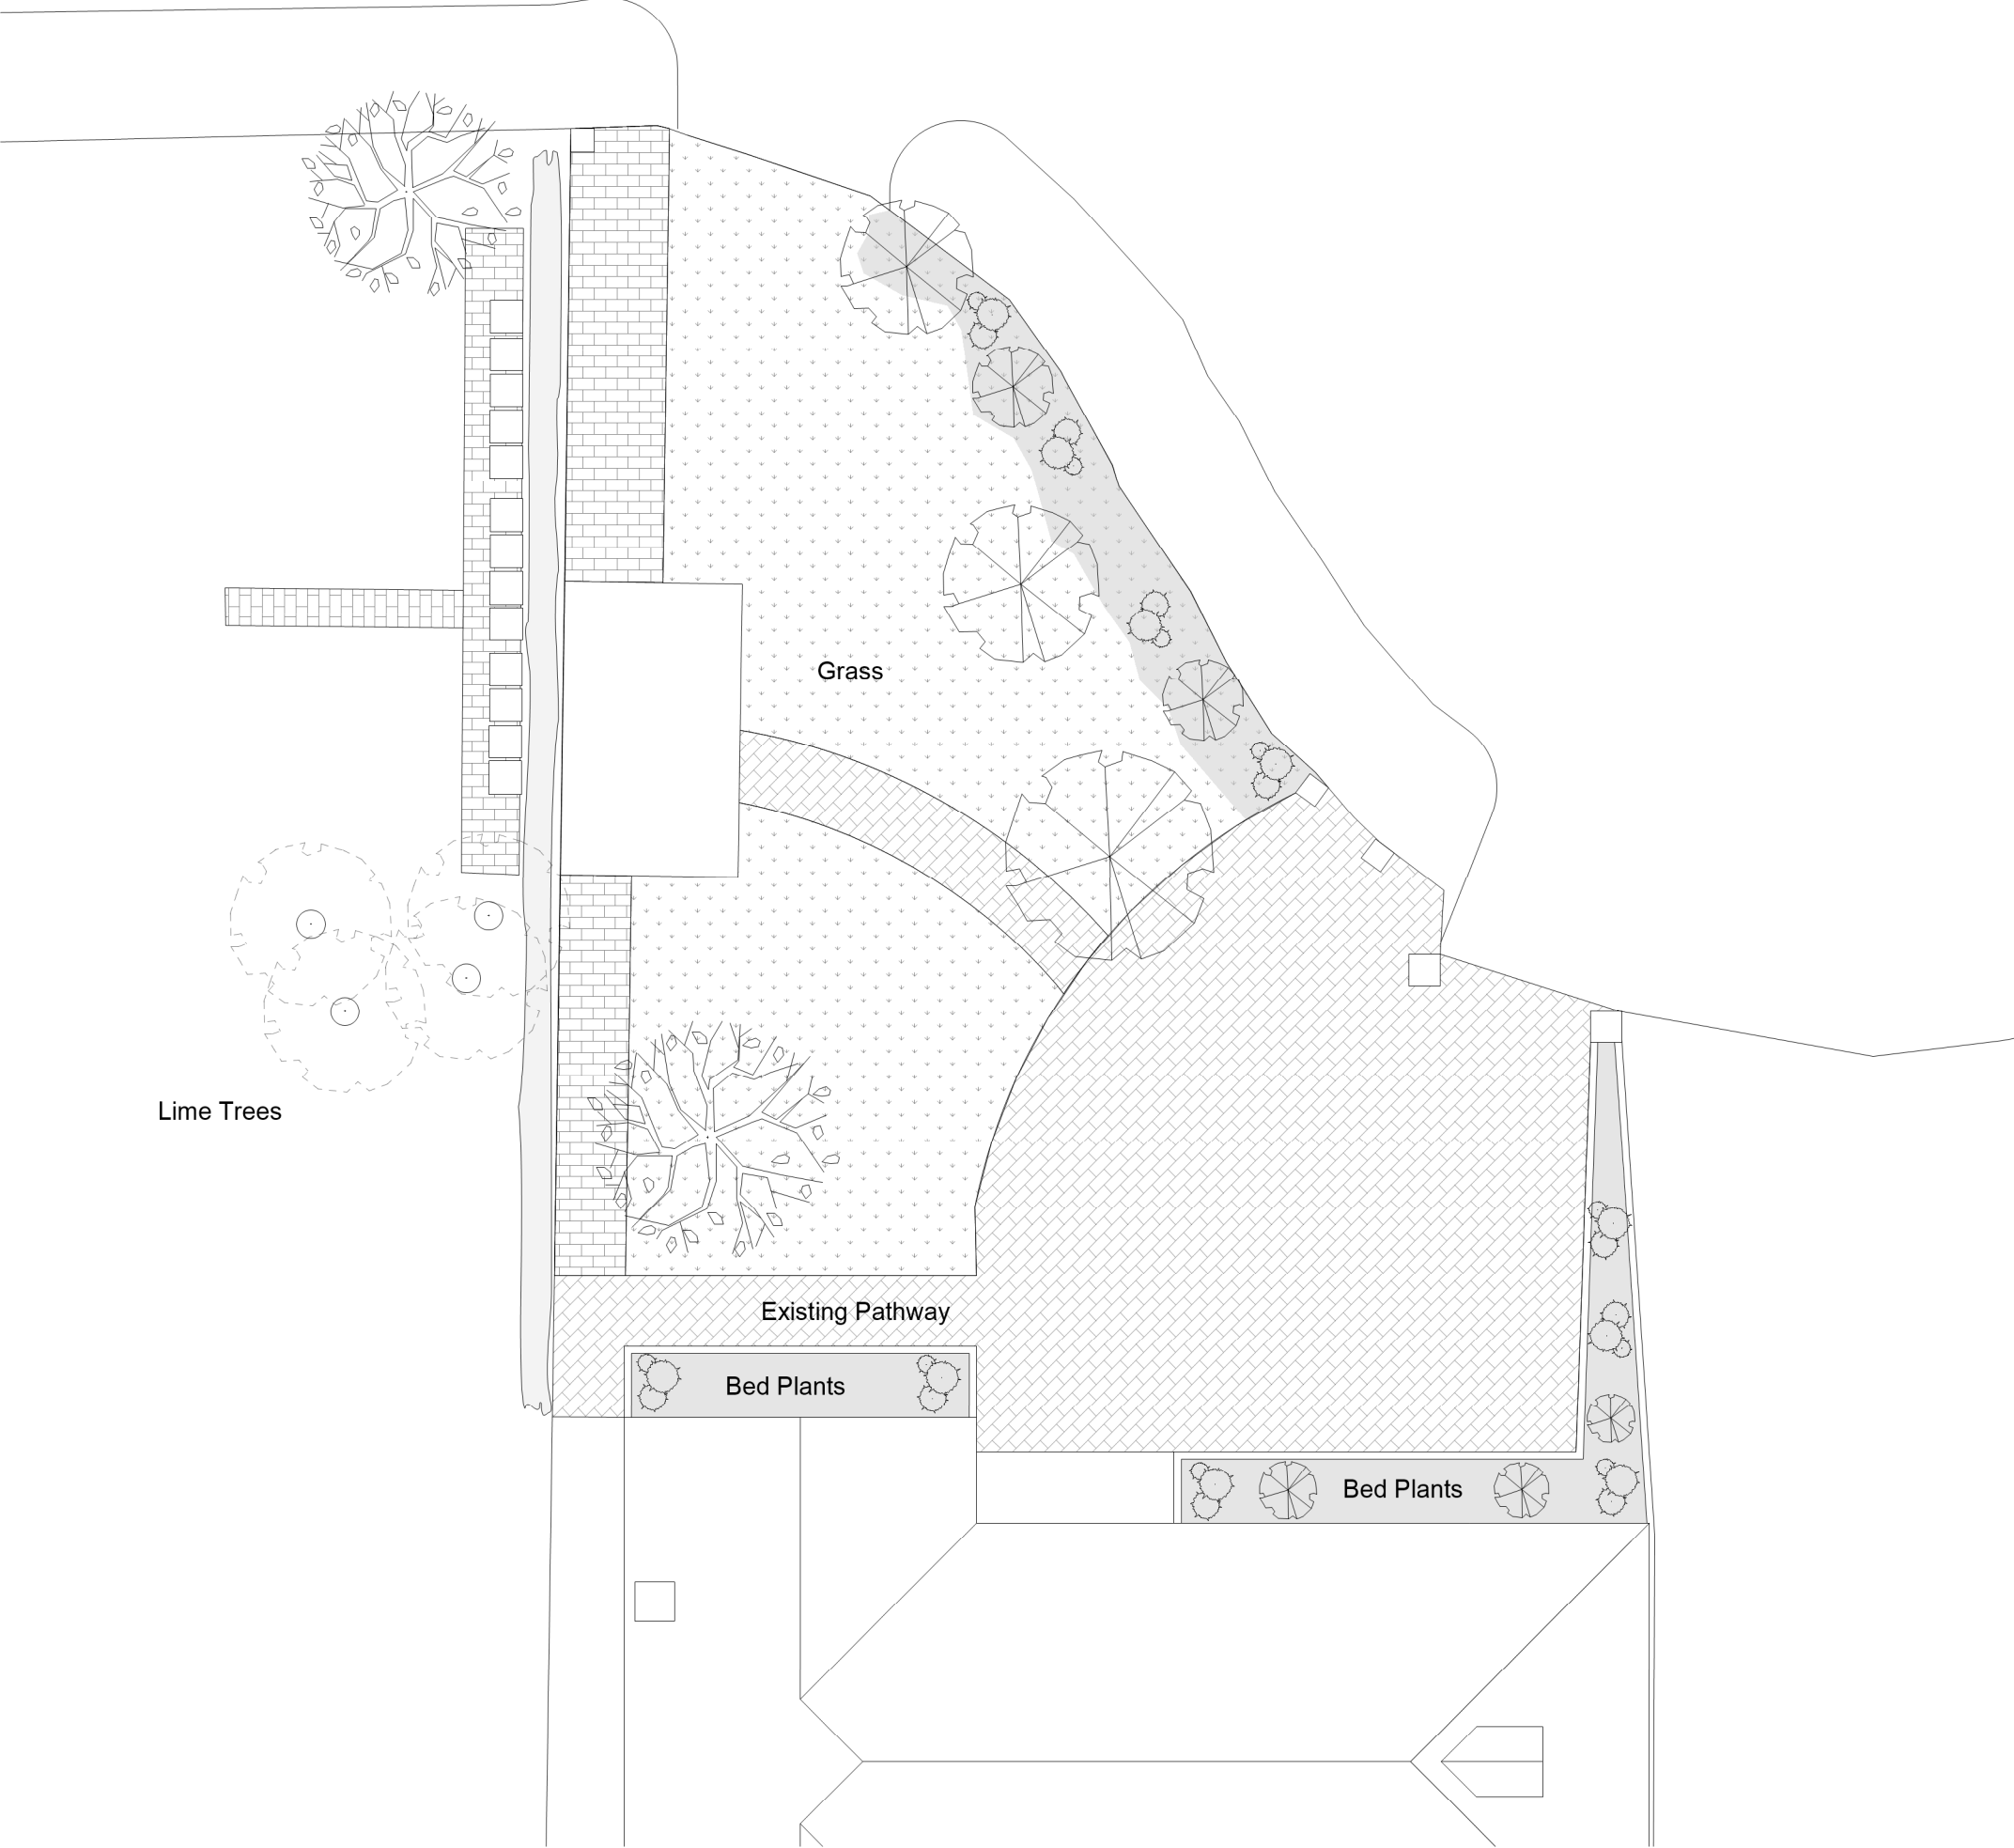

Existing Plan

1:100 @ A3

