




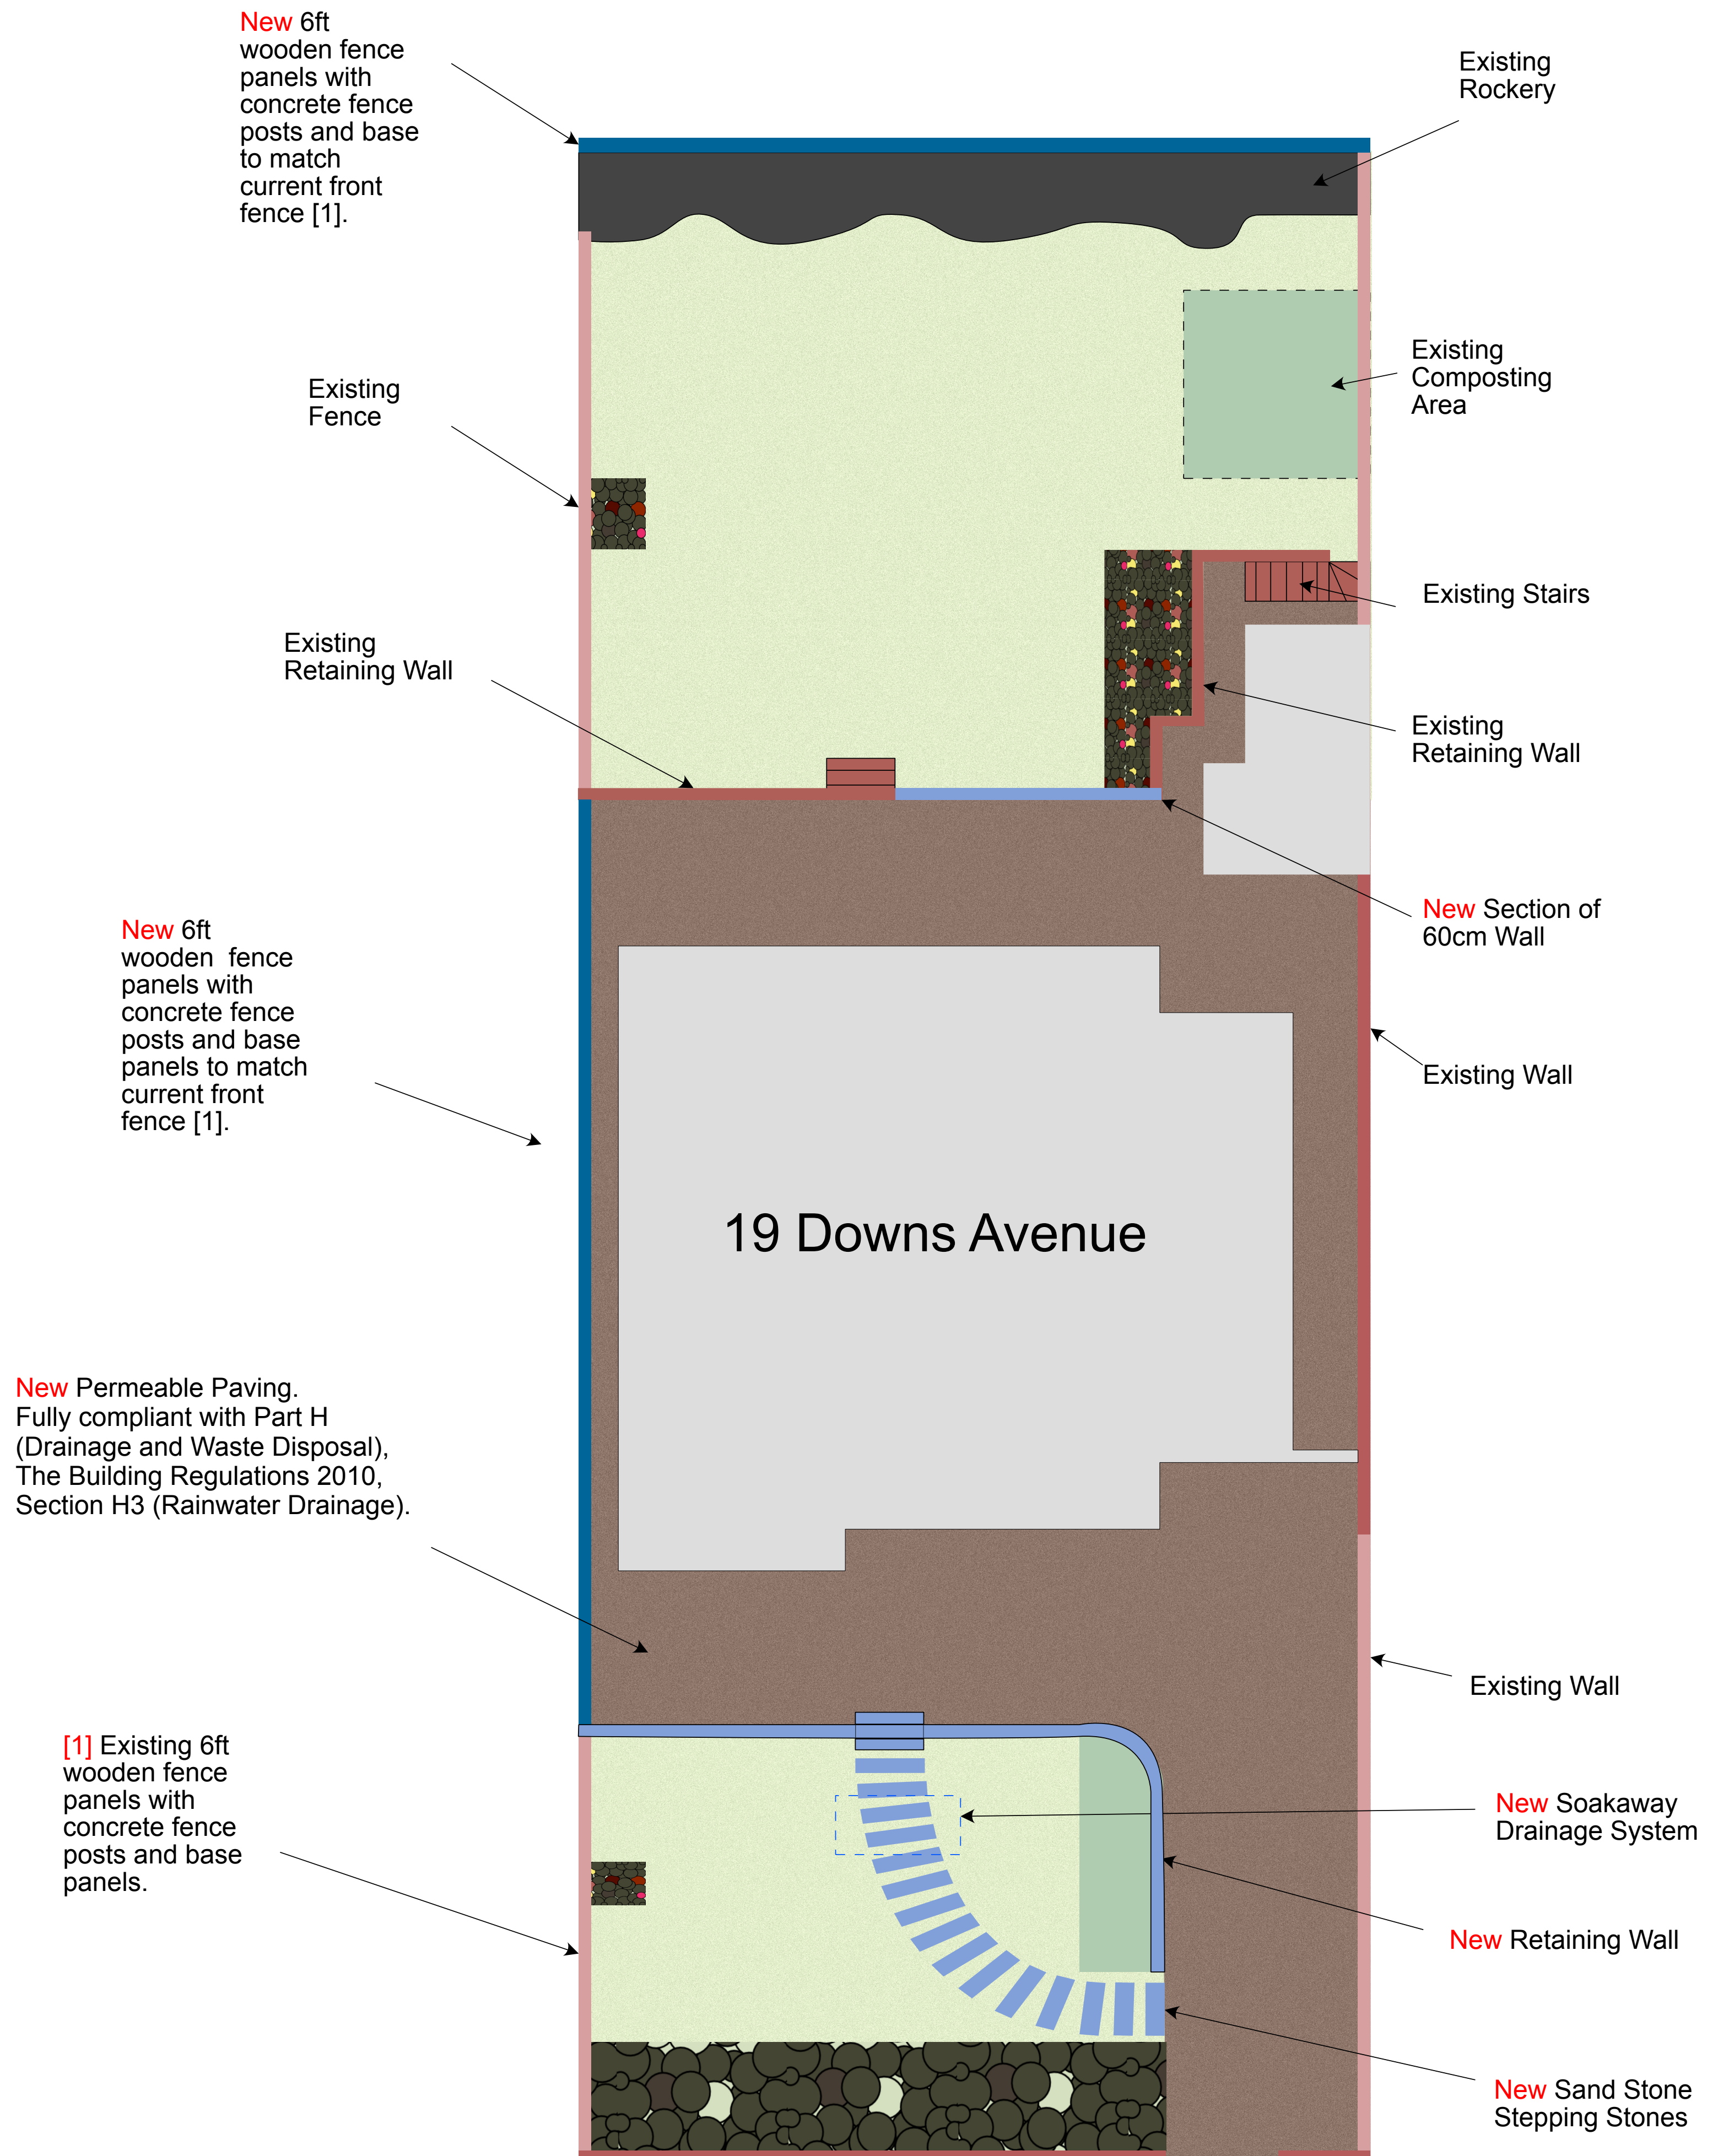

# General Notes


## 1.0 Reference Plans

Please refer to drawing 19DA-LS-001 (Soft Landscaping Plan) alongside this plan.



## Hard Landscaping Key

-  Permeable Bound Gravel Paving
-  Existing Wall
-  Existing Fence
-  New Fence
-  New Wall

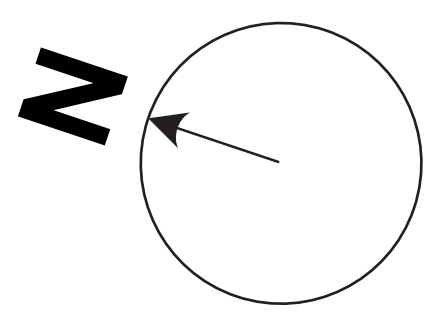

APPROVED DOCUMENT

HARD LANDSCAPING PLAN  
 19 Downs Ave  
 Scale 1:100 @ A1  
 Date: 15 Jun 2023  
 Version 1

LS-02

Drawing: 19DA-LS-02  
 Drawn By: Adrian Smith