


17 Downs Avenue

19 Downs Avenue

21 Downs Avenue

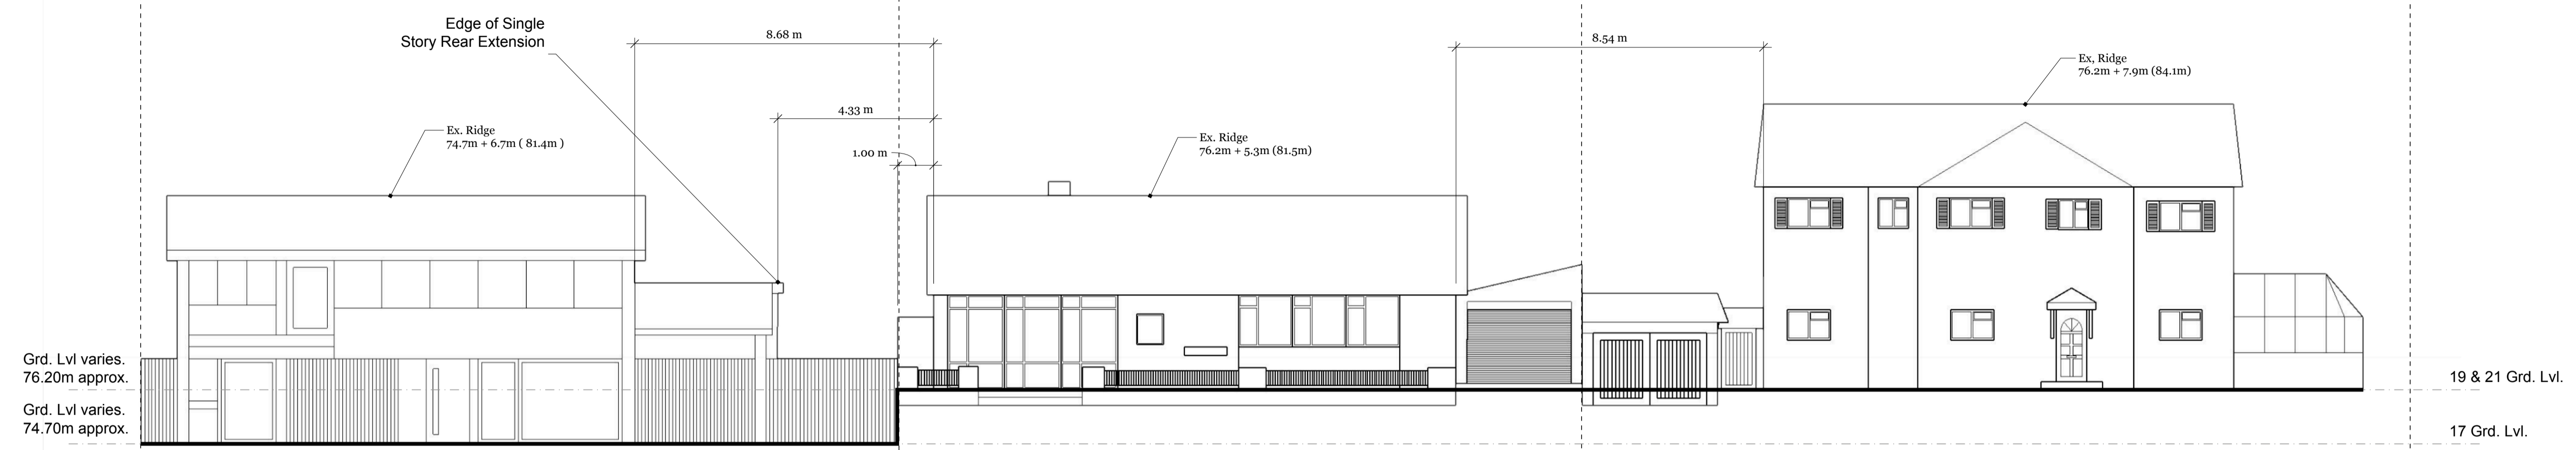

No.	Date	By	Comments
2	4th July 2023	AS	New Hipped Roof Design With Tile Cladding to all Upper Elevations
1	20 May 2023	AS	Updates Inspired by EEBC Conservation Officer
Revision History			

Notes

© Copyright 2022 Adrian Smith. All rights reserved.

Project:
Detached New-Build Home
 19 Downs Avenue, Epsom KT18 5HQ

Drawing Title:
Existing / Proposed Street Scenes

Drawing Number & Revision:
 19da-ss-001 / Rev 2

Design Contact:
 Name: **Adrian Smith**
 Tel:
 Email:

