


SECTION AT BOUNDARY No 22 A-A

SIDE ELEVATION PROPOSED EXTENSION

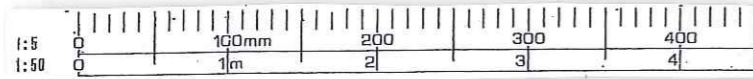

**JONATHAN HALL
ASSOCIATES**

Interior and Architectural Designers

51 Cromer Road, Norwich, Norfolk, NR6 6LX
Telephone (01603) 488643
email: info@jonathanhalldesigns.co.uk

Client:

Mr. & Mrs. T. Paulin

Project Title:

Proposed single storey rear extension and alterations to
24 Oval Road, Costessey, Norwich, NR5 ODE

Drawing Title:

Section AA at boundary no. 22 and side elevation
proposed extension

Scale: 1:50 @ A3 Drawn by: JH

Date: 11-10-2023 Checked by:

Drawing Number: 1197-07