



Existing Block Plan

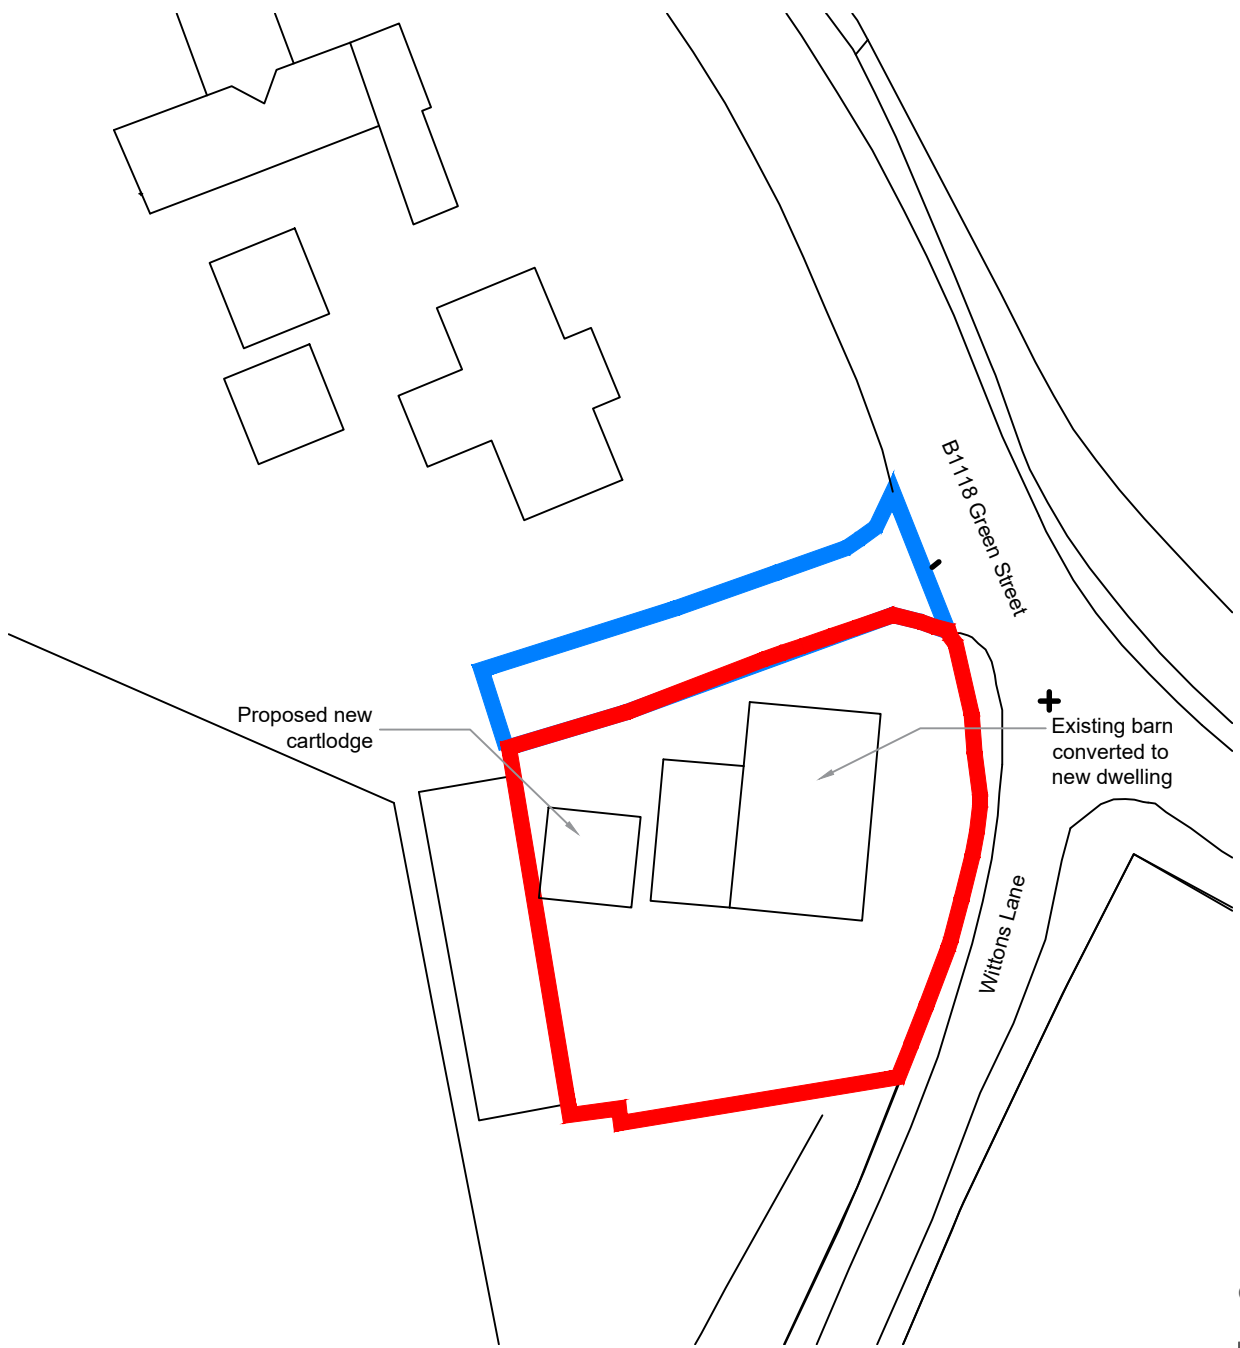

Proposed Block Plan

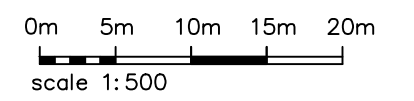

revision	description	date

Client: Naomi Hull
 Job Title:
 Drawing Title: Corner Farm, Hoxne
Barn A - Block Plan
 Scale: 1:500 Drawn By: LS Date: Aug 2023
 Job Number: 6424 Drawing Number: 38 Status: Preliminary



Chartered Architects & Chartered Building Surveyors
 Unit 12 Park Farm, Fornham St Genevieve, Bury St Edmunds, IP28 6TS
 01284 760421 info@whitworth.co.uk www.whitworth.co.uk

NOTE:
 Do not scale from this drawing except for the purposes of planning. Confirm all dimensions on site. Refer any discrepancies to the Architect before work is put in hand. Read this drawing in conjunction with the relevant sections of the specification, schedule of works and other drawings.

This drawing is copyright of whitworth.