


## south (front) elevation excluding front walls

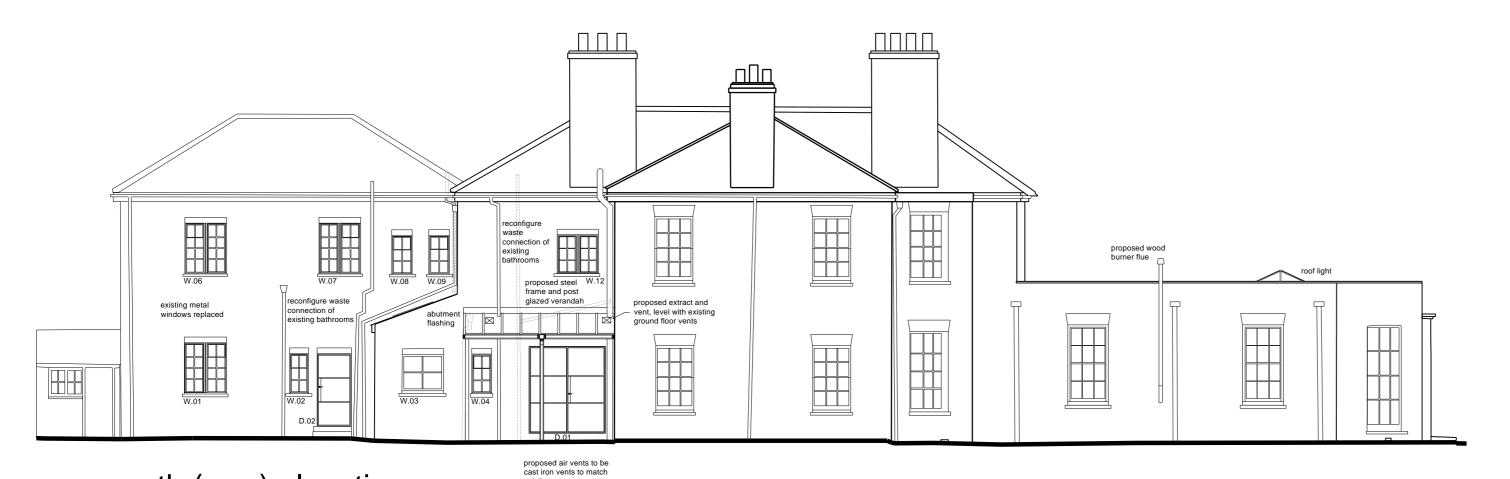

## south (front) elevation - including front walls



Proposed front and rear elevations

**Revision:** A - updated following conservation officer comments 21.08.23

Project: Proposed alterations & refurbishment at Old Rectory, Tostock

Client: Mr & Mrs Bowyer

C - client updates 19.09.23

B - client updates 22.08.23

 Drwg:
 23 1860 10
 Revision:
 C

 Date:
 June 2023
 Scale:
 1:100 @A2

The Studio
Drinkstone Office Park
Kempson Way
Bury St Edmunds
Suffolk IP32 7AR

A R C HITE CTS

north (rear) elevation main dwelling

Do not scale from drawings. Any discrepancies or omissions to be reported to the Architects. Copyright remains solely with the Architects unless express permission is granted otherwise.

Whilst every effort has been made to design out all risks associated with this project some may still exist - if you do not fully understand the risks involved refer to the project health and safety plan or consult your manager, health and safety advisor or a member of the design team before proceeding information based on Survey Solutions data