




West Facing Elevation 1:50

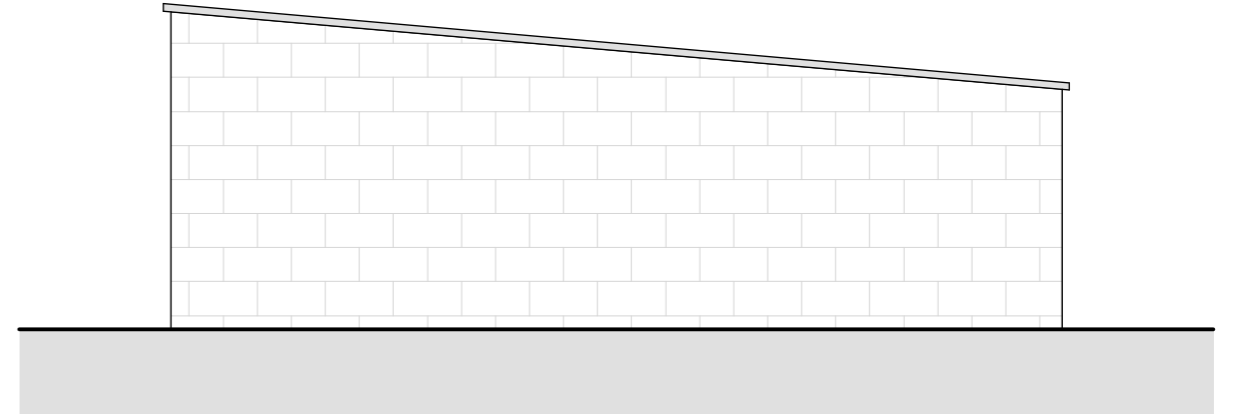


North Facing Elevation 1:50

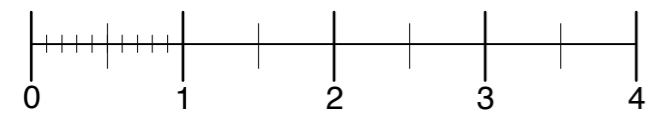


Scale in metres 1:50

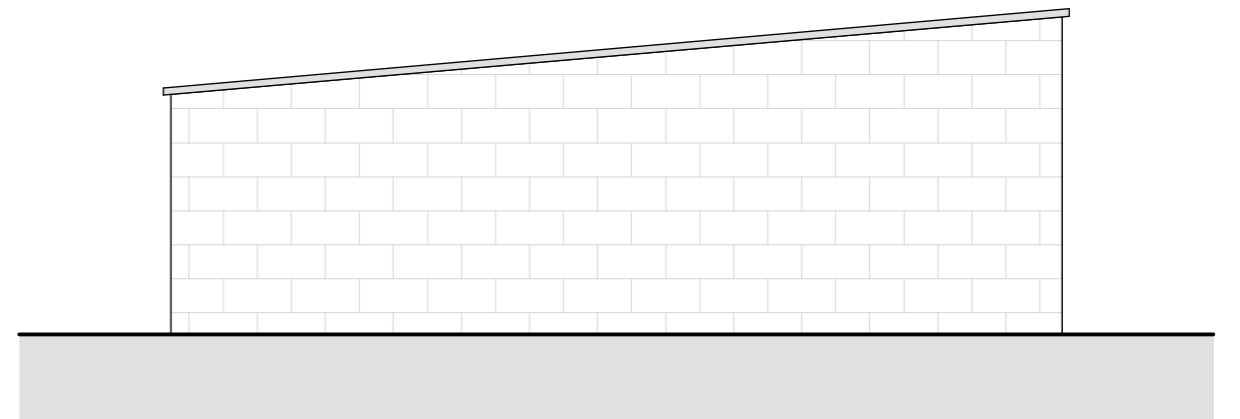

South Facing Elevation 1:50

 

Ground Floor Plan 1:50

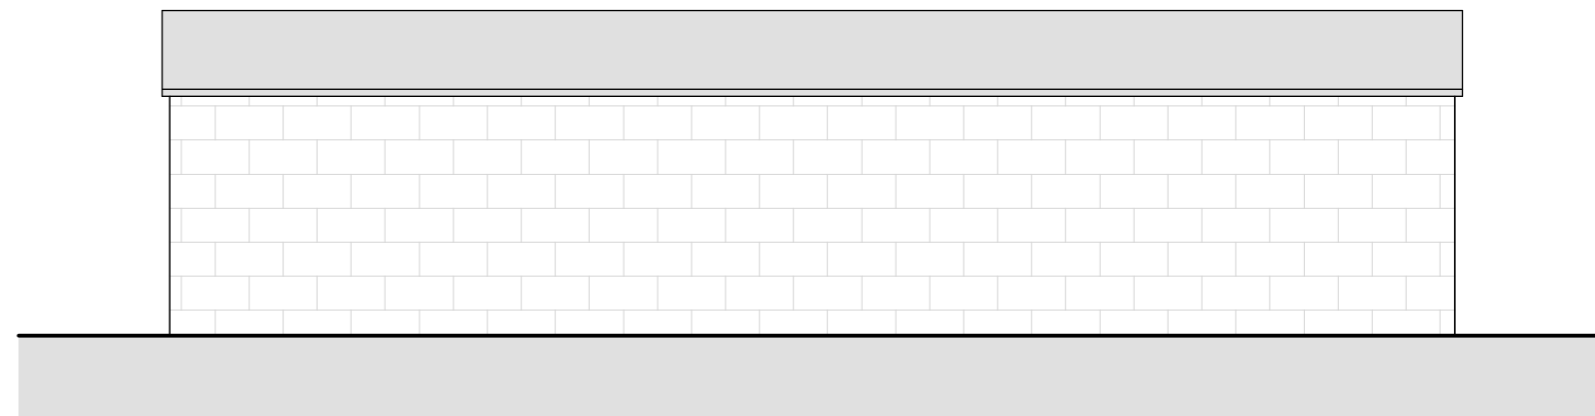

East Facing Elevation 1:50