


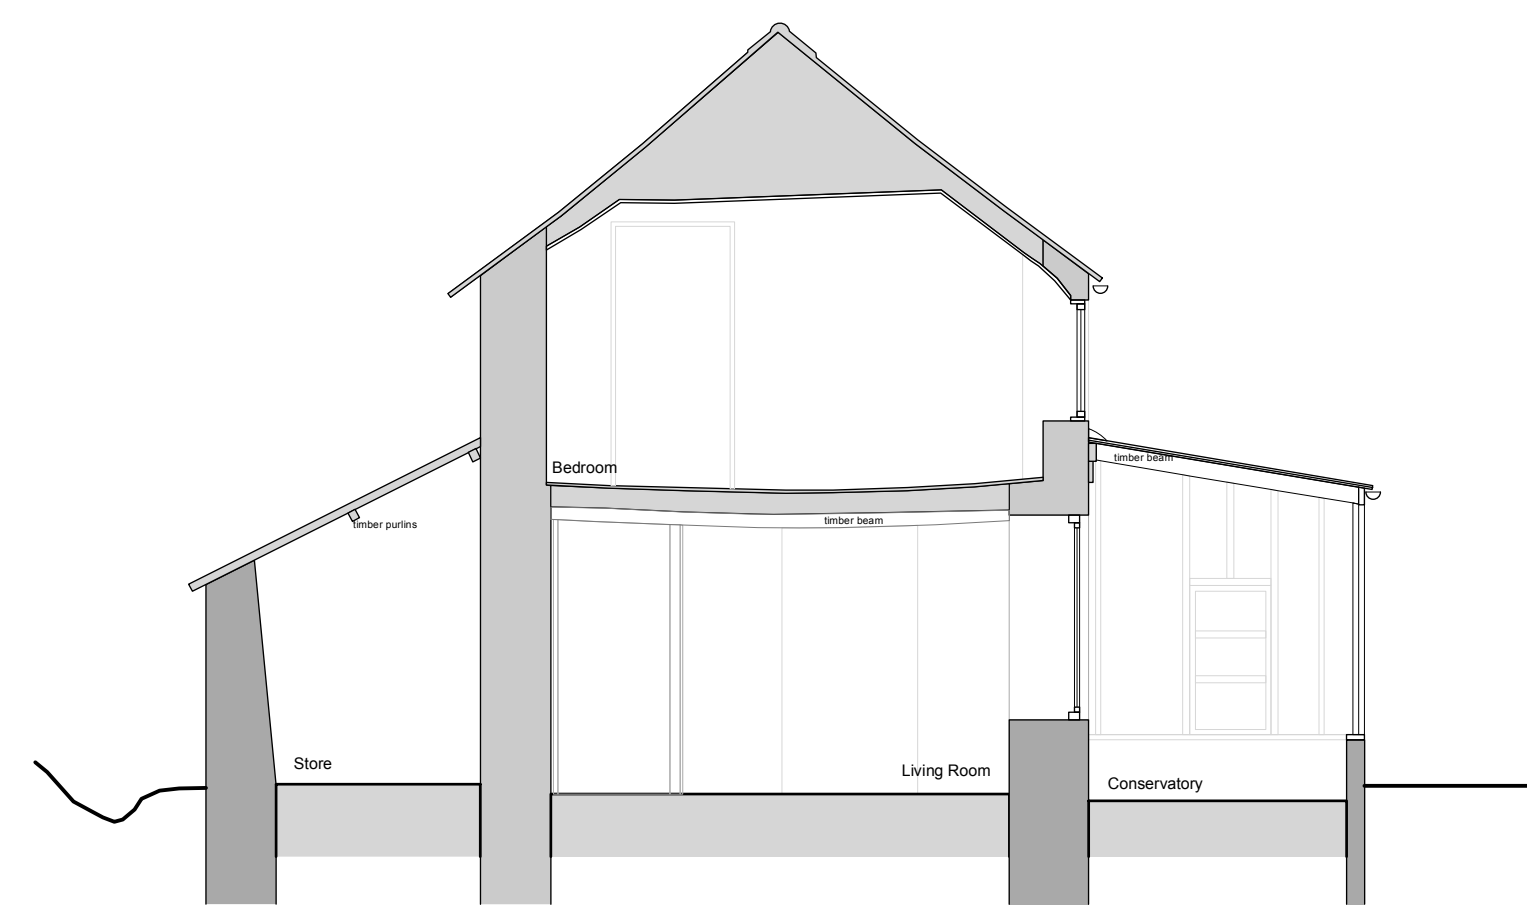


165.000
section B-B 1:50




165.000
south elevation 1:50




165.000
section A-A 1:50

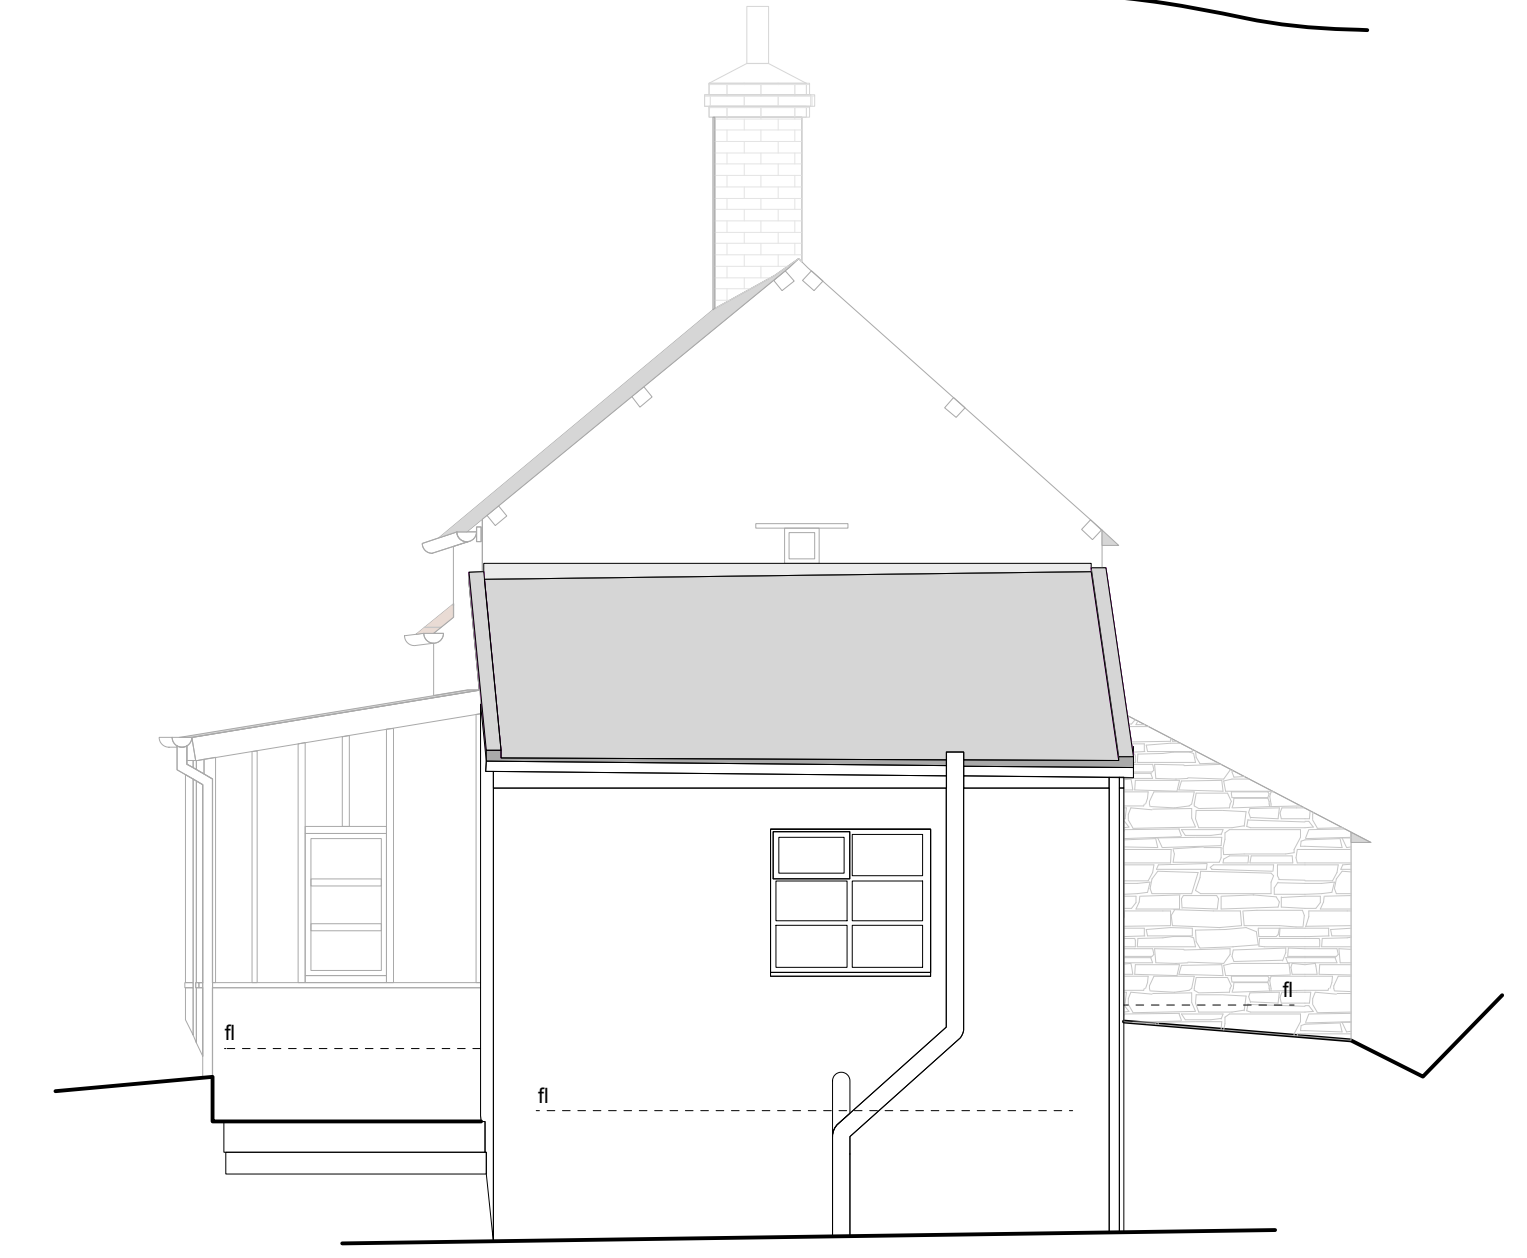

165.000
east elevation 1:50

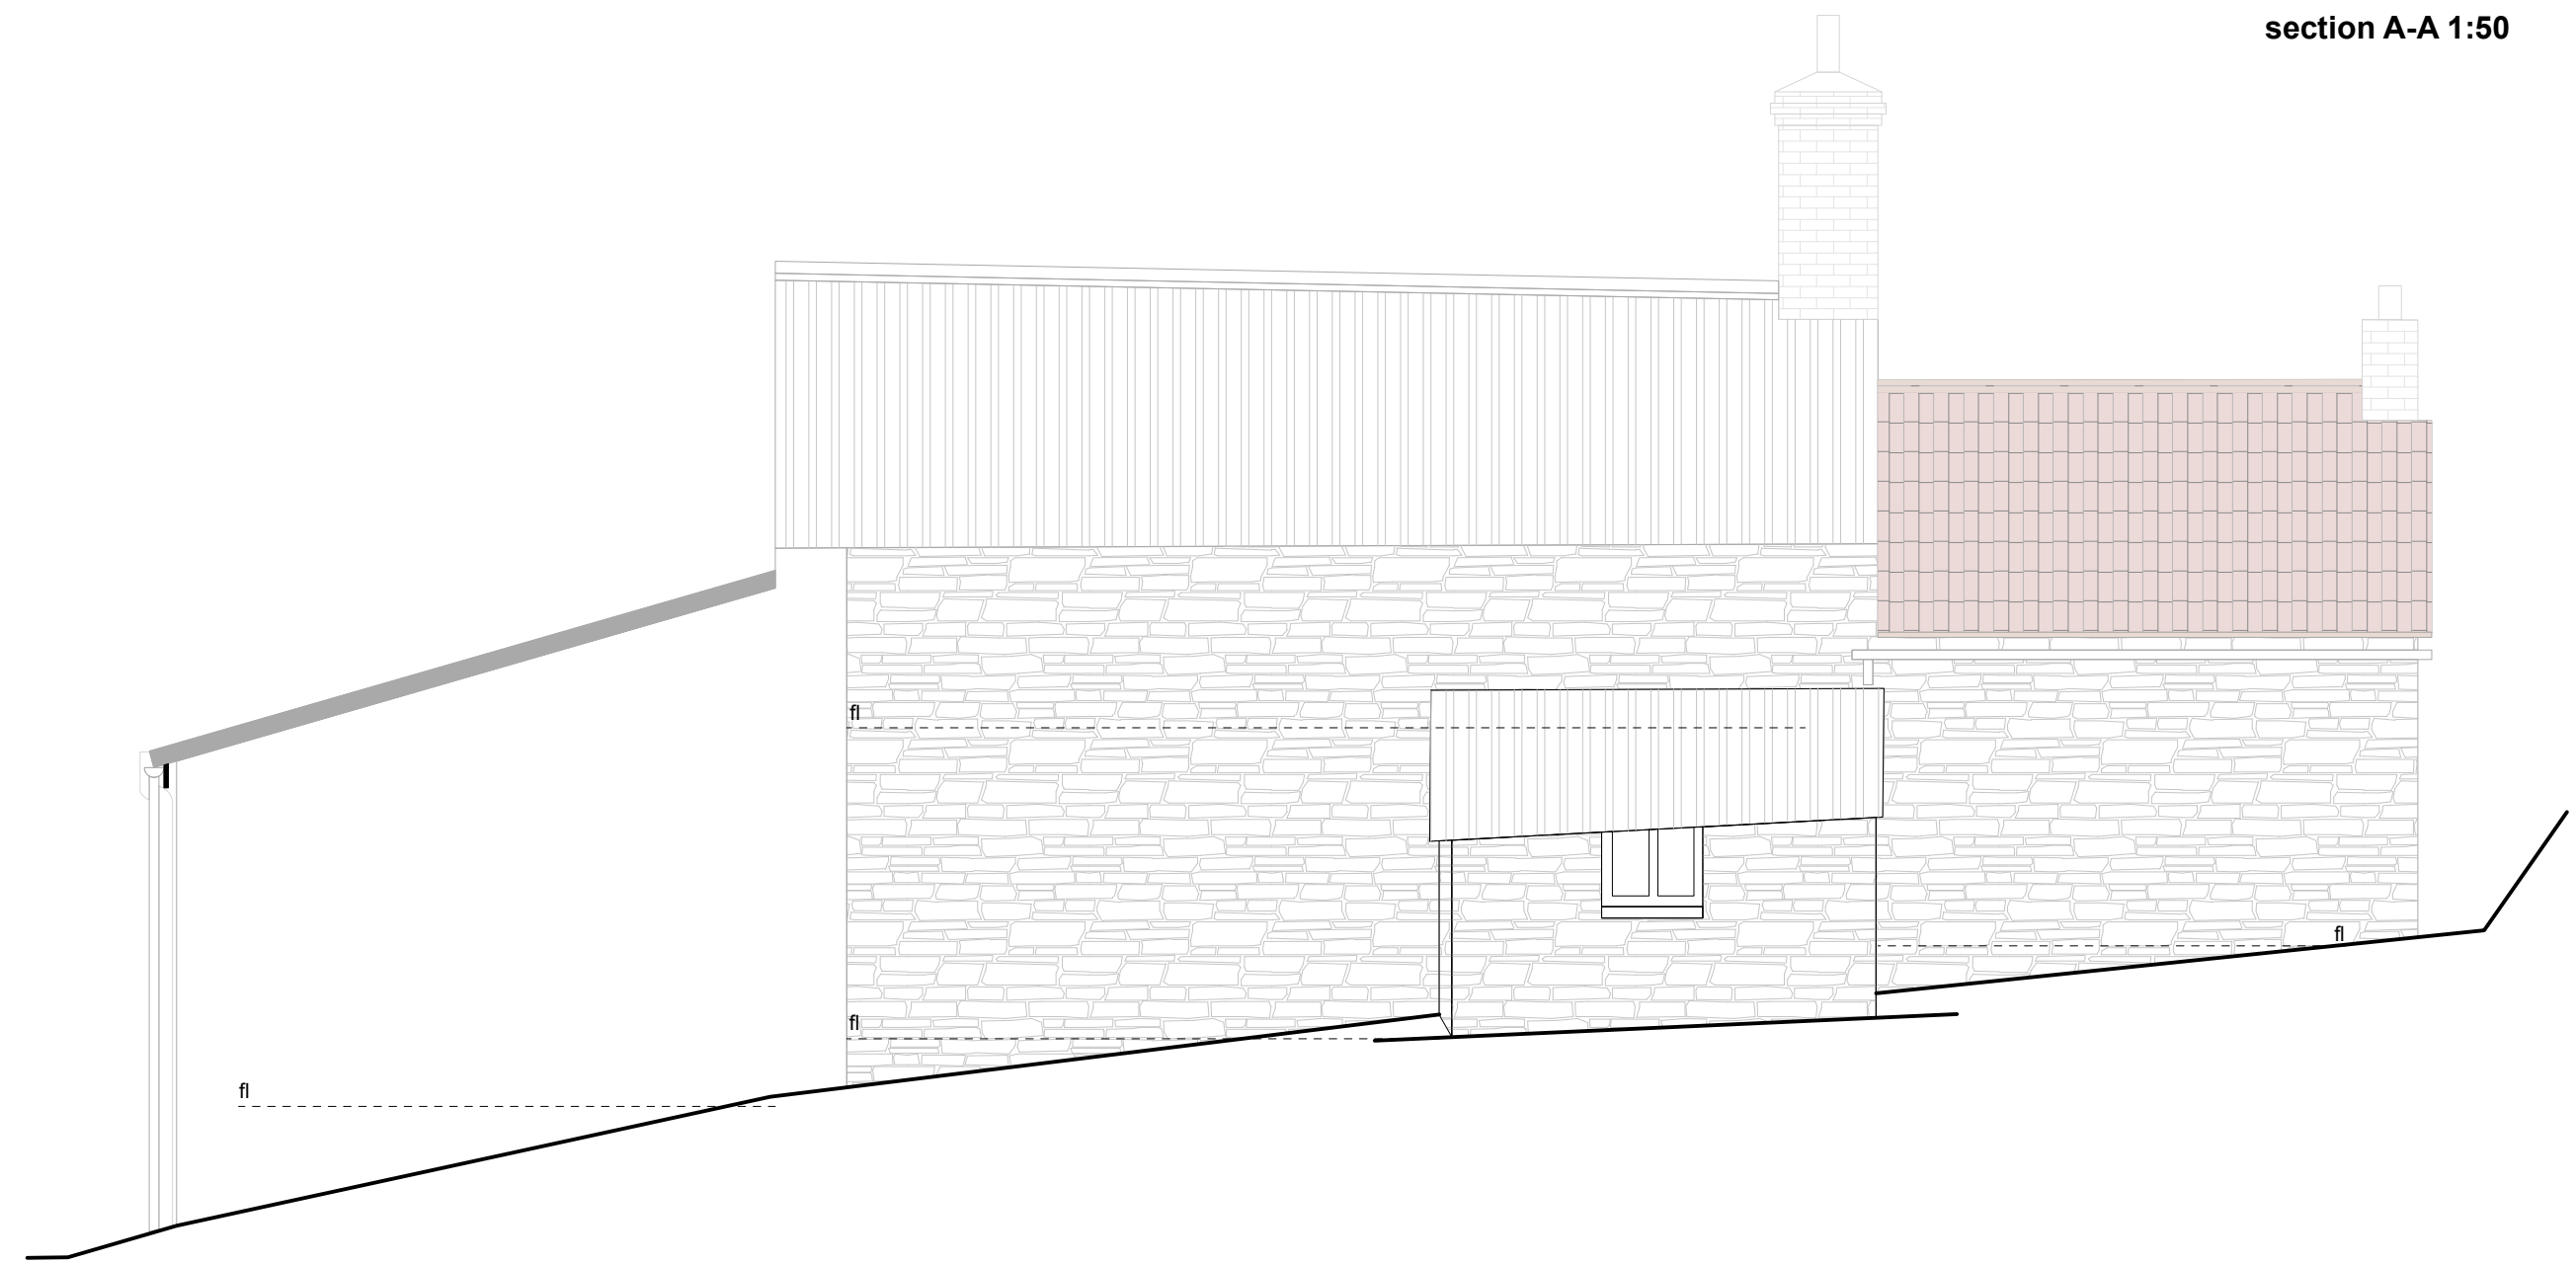

165.000
north elevation 1:50

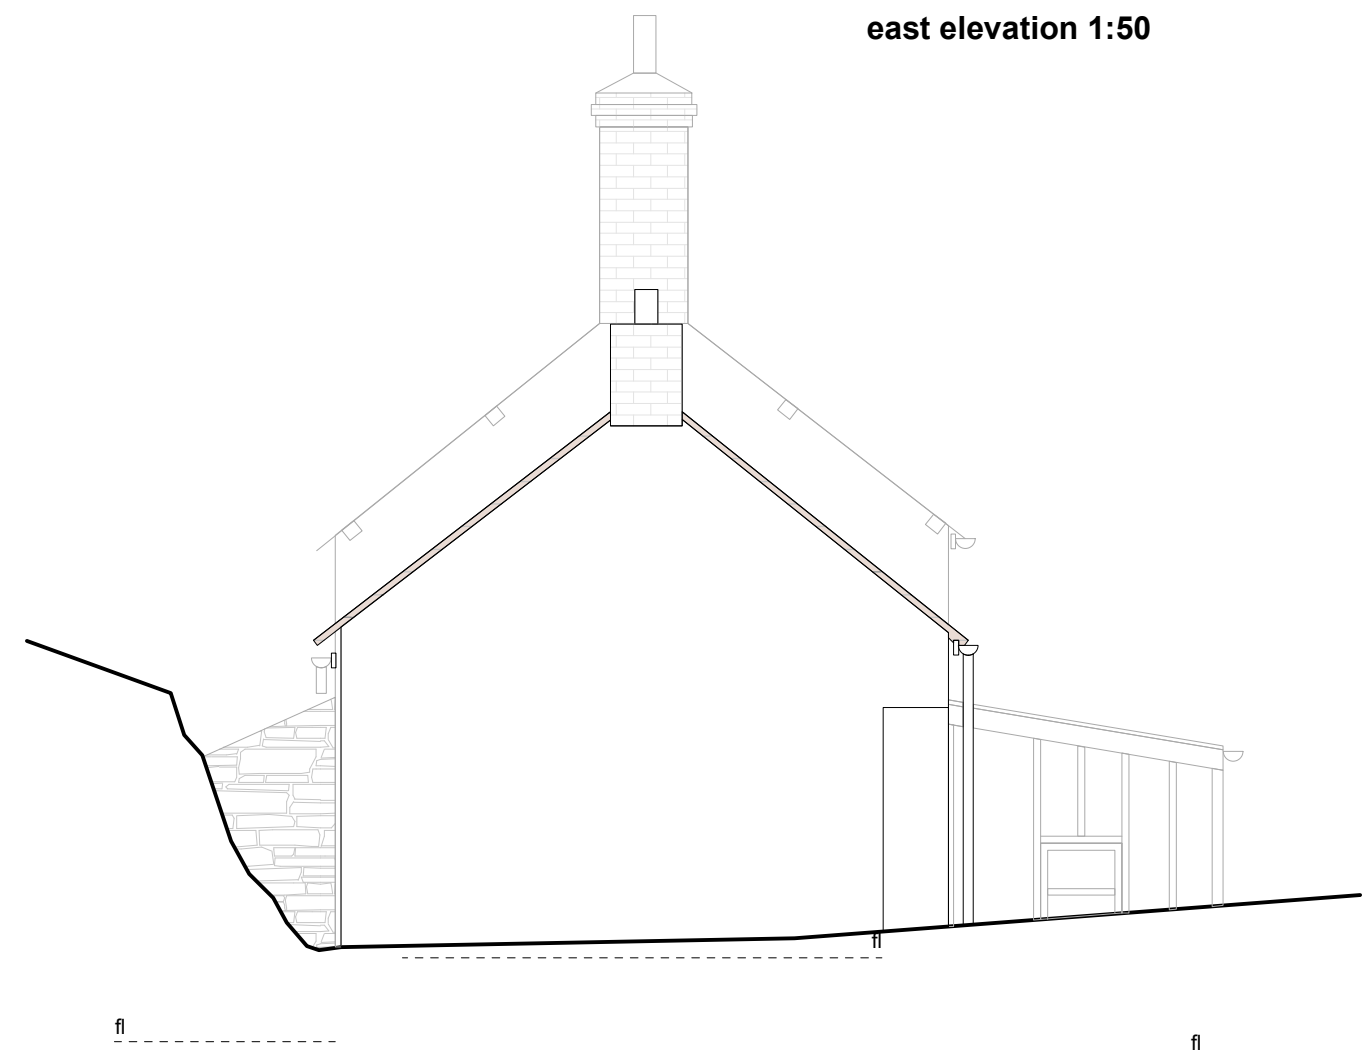

165.000
west elevation 1:50