

THIS DRAWING IS COPYRIGHT
 Contractors and Consultants must check all dimensions on site.
 Only figured dimensions are to be used. Any discrepancies to be
 reported to Laurence Associates before work proceeds. This
 drawing shall be used only for the purpose intended.
 PLEASE DO NOT SCALE FOR CONSTRUCTION PURPOSES.

Notes:

Rev.	Description	Drawn	Date



planning | architecture | landscape

t: +44 (0) 1872 225 259 Truro Office
 t: +44 (0) 1579 340 900 Liskeard Office
 e: hello@laurenceassociates.co.uk
 w: www.laurenceassociates.co.uk

Project Title:
 REPLACEMENT OF DOOR WITH
 WINDOW

Project Address:
 7 BRIDGE HILL
 ST COLUMB MAJOR

Client:
 Miss Judith Hughes

Drawing Title:
 BLOCK PLAN

Scale:
 1:500@A3

Drawn:
 AC


Date:
 23/09

Checked:

Drawing No:
 23298-PL-00-02

Rev:

PLANNING

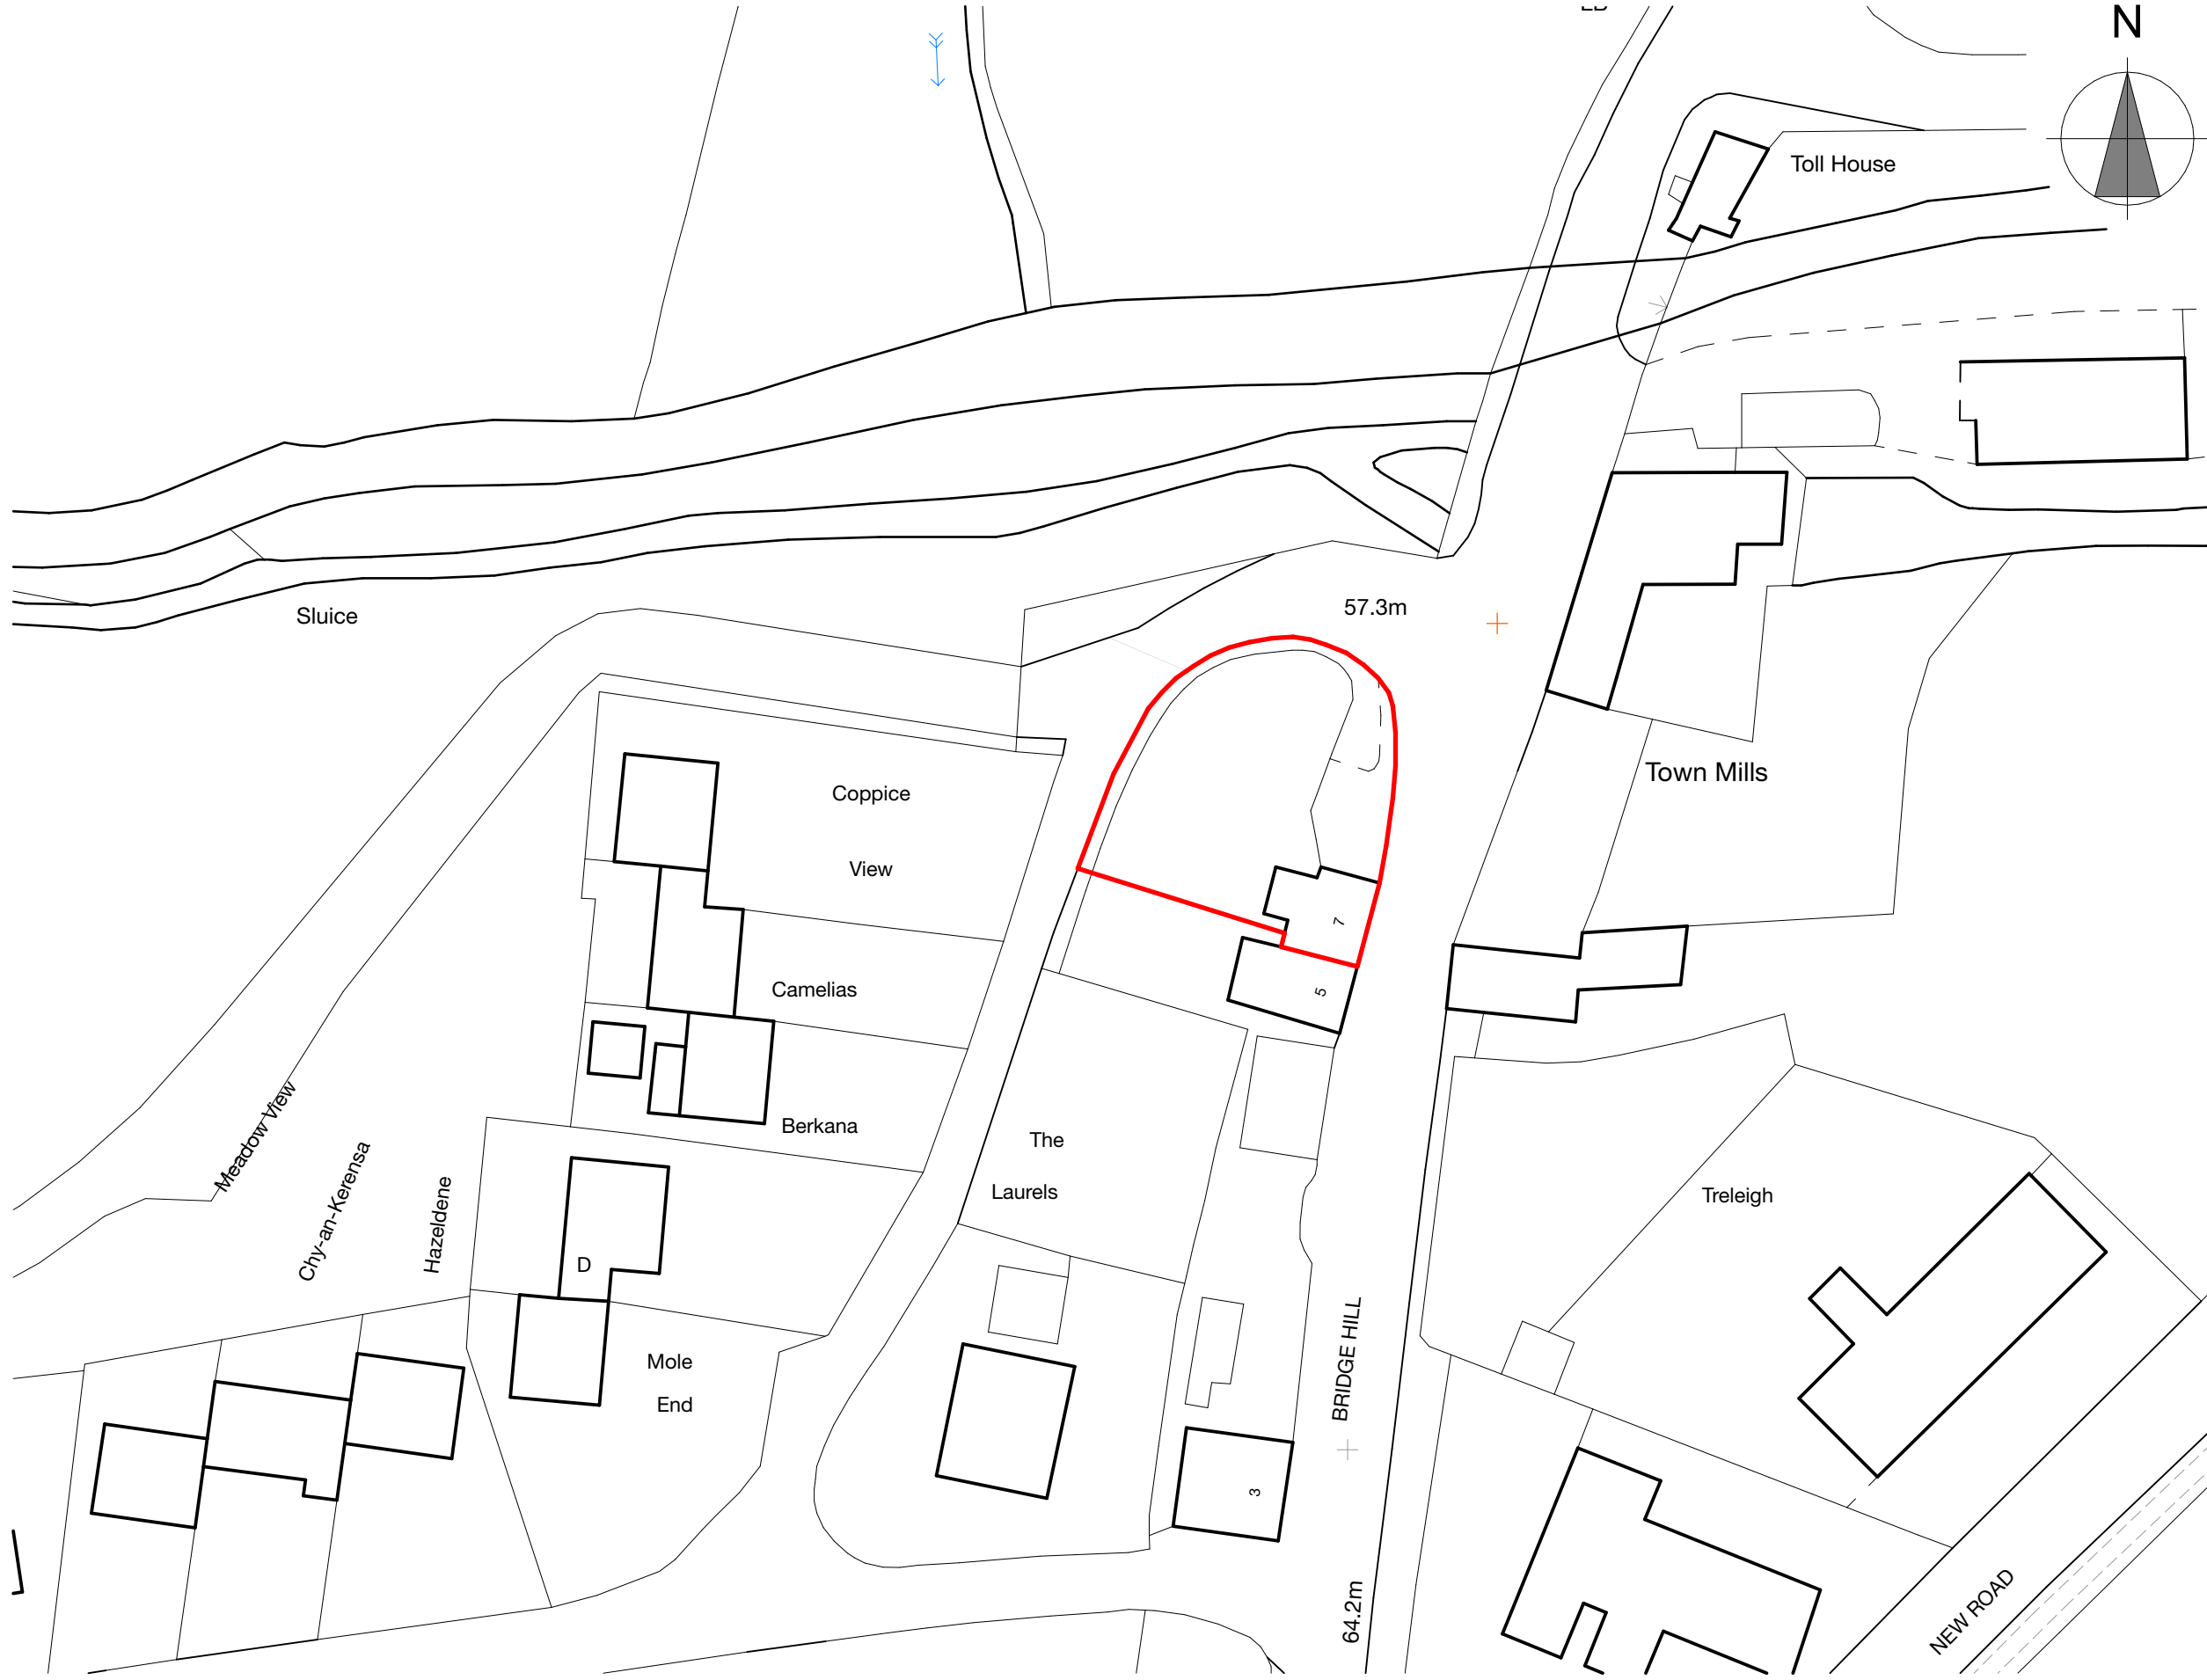

BLOCK PLAN
1:500

