


Location Plan

Site Address: Cuddington Mill, Bridgeway, Cuddington, HP18 0BP

Date Produced: 13-Sep-2023

Scale: 1:2500 @A4

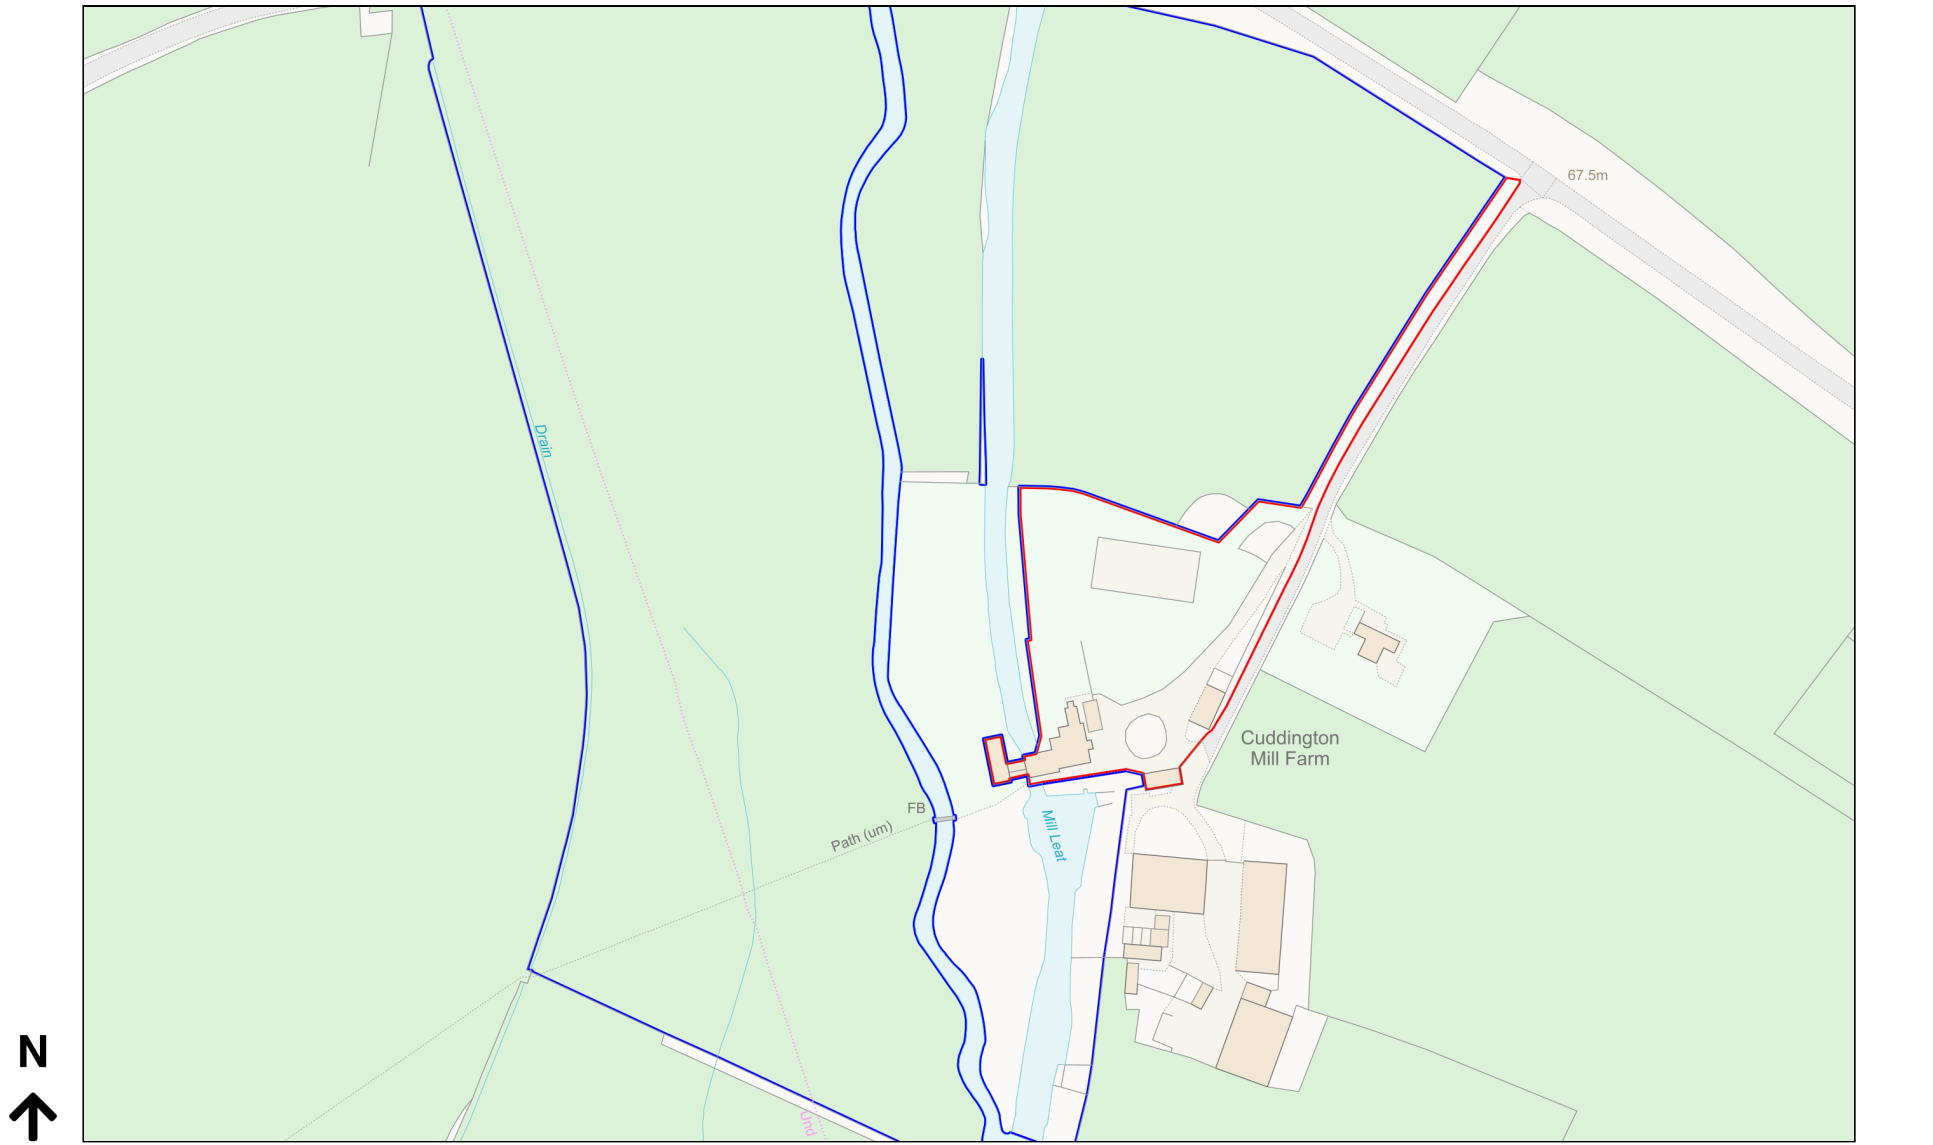

Planning Portal Reference: PP-12422399v1