




© Drawing and design copyright of GHBD Limited. This drawing has been produced for Mr & Mrs Lannigan for the conversion into a single dwelling and extension to 15 & 16 Neville Square, Durham. DH1 3PU
 It is not intended for use by any other person for any other purpose. This drawing has been produced from information supplied by third parties & as such their accuracy cannot be guaranteed. Do not scale the drawing. Use figured dimensions in all cases. Check all dimensions on site.

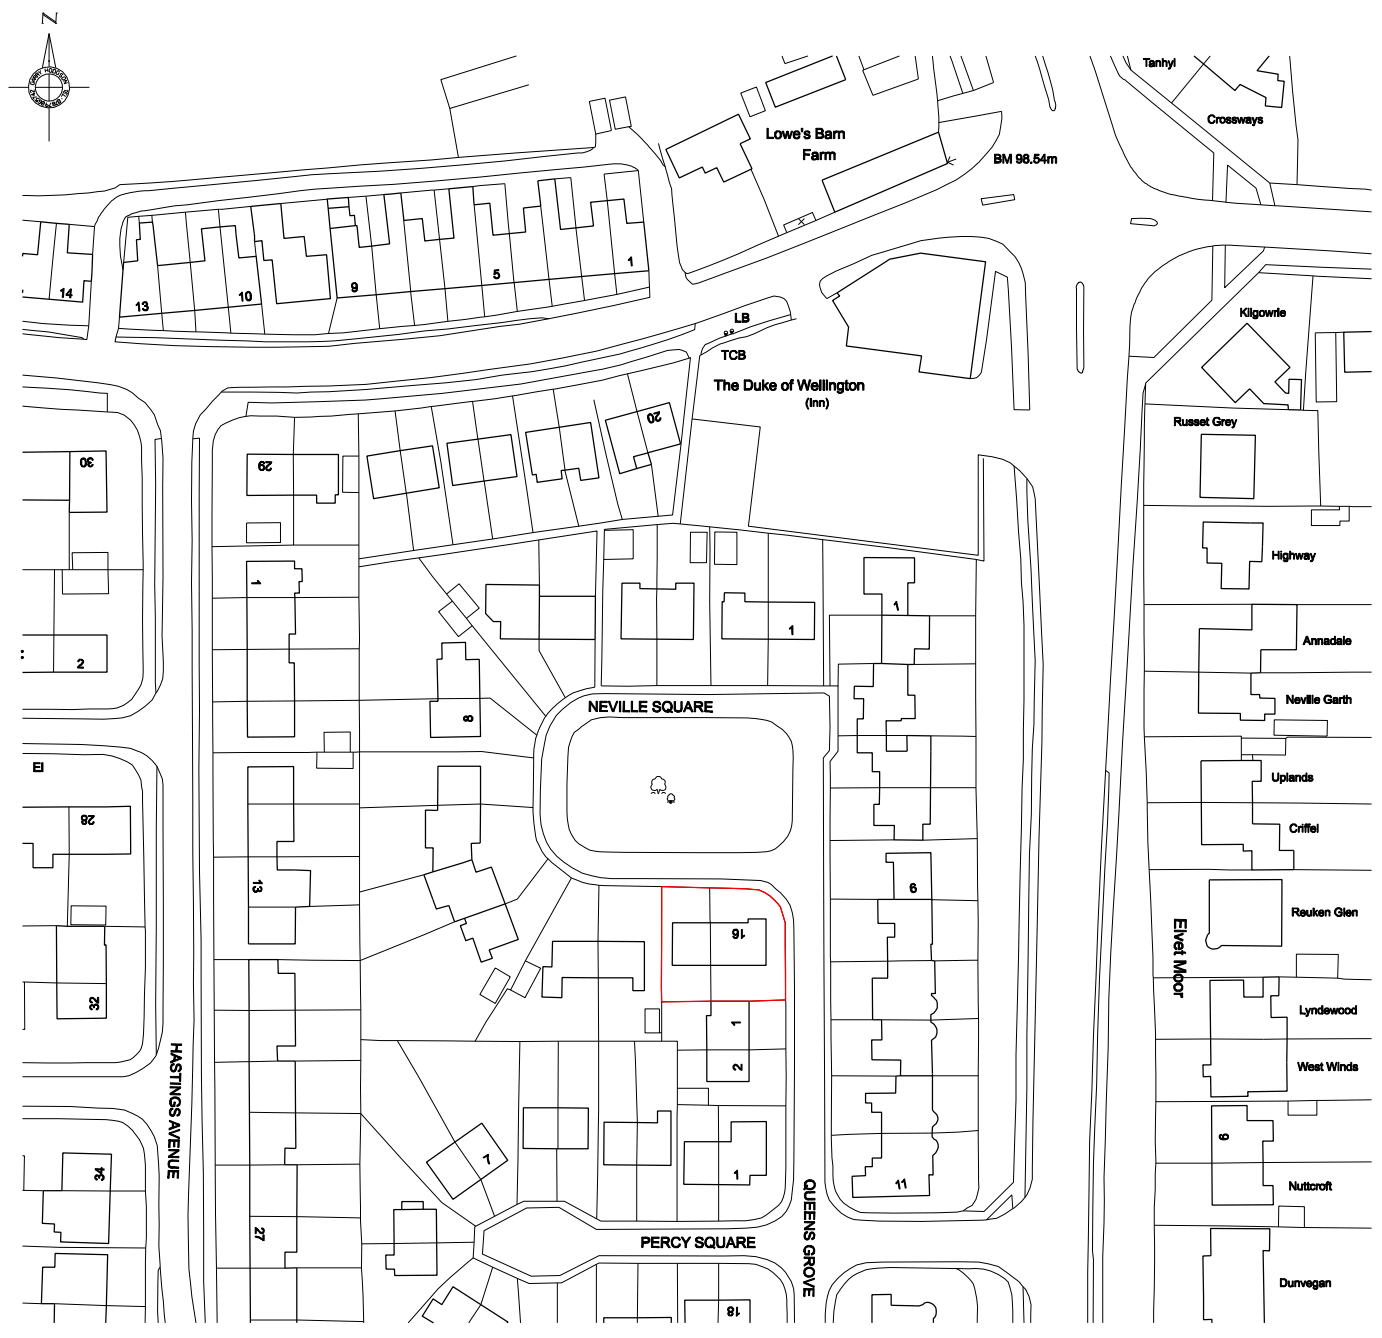

Location Plan

© Drawing & Design Copyright of:

Chartered Institute of Architectural Technologist
 Telephone: 01207 693921 / 07879 065742. Email: gh@ghbd.co.uk

Job Conversion into single dwelling & extension to 15 & 16 Neville Square, Durham. DH1 3PY		
Drawing Location Plan		
Date Sept.'23	Scale 1:1250 @ A4	
Job No. 23/55	Drawing No. 001	Revision -