


1. Do not scale off this drawing. Use figured dimensions only
2. All dimensions are in millimeters unless otherwise noted
3. All dimensions to be checked on site
4. All omissions & discrepancies to be reported to the architect immediately
5. Check site conditions prior to commencement of works
6. This drawing is to be read in conjunction with other consultants & specialists drawings

- EXISTING BOUNDARY RETAINED
- EXISTING GARAGE REDUCED TO 1200MM
- EXISTING GARAGE WALL
- KNEE RAIL FENCE
- PLANTED PRIVACY SCREEN
- 1200mm Timber close boarded fence

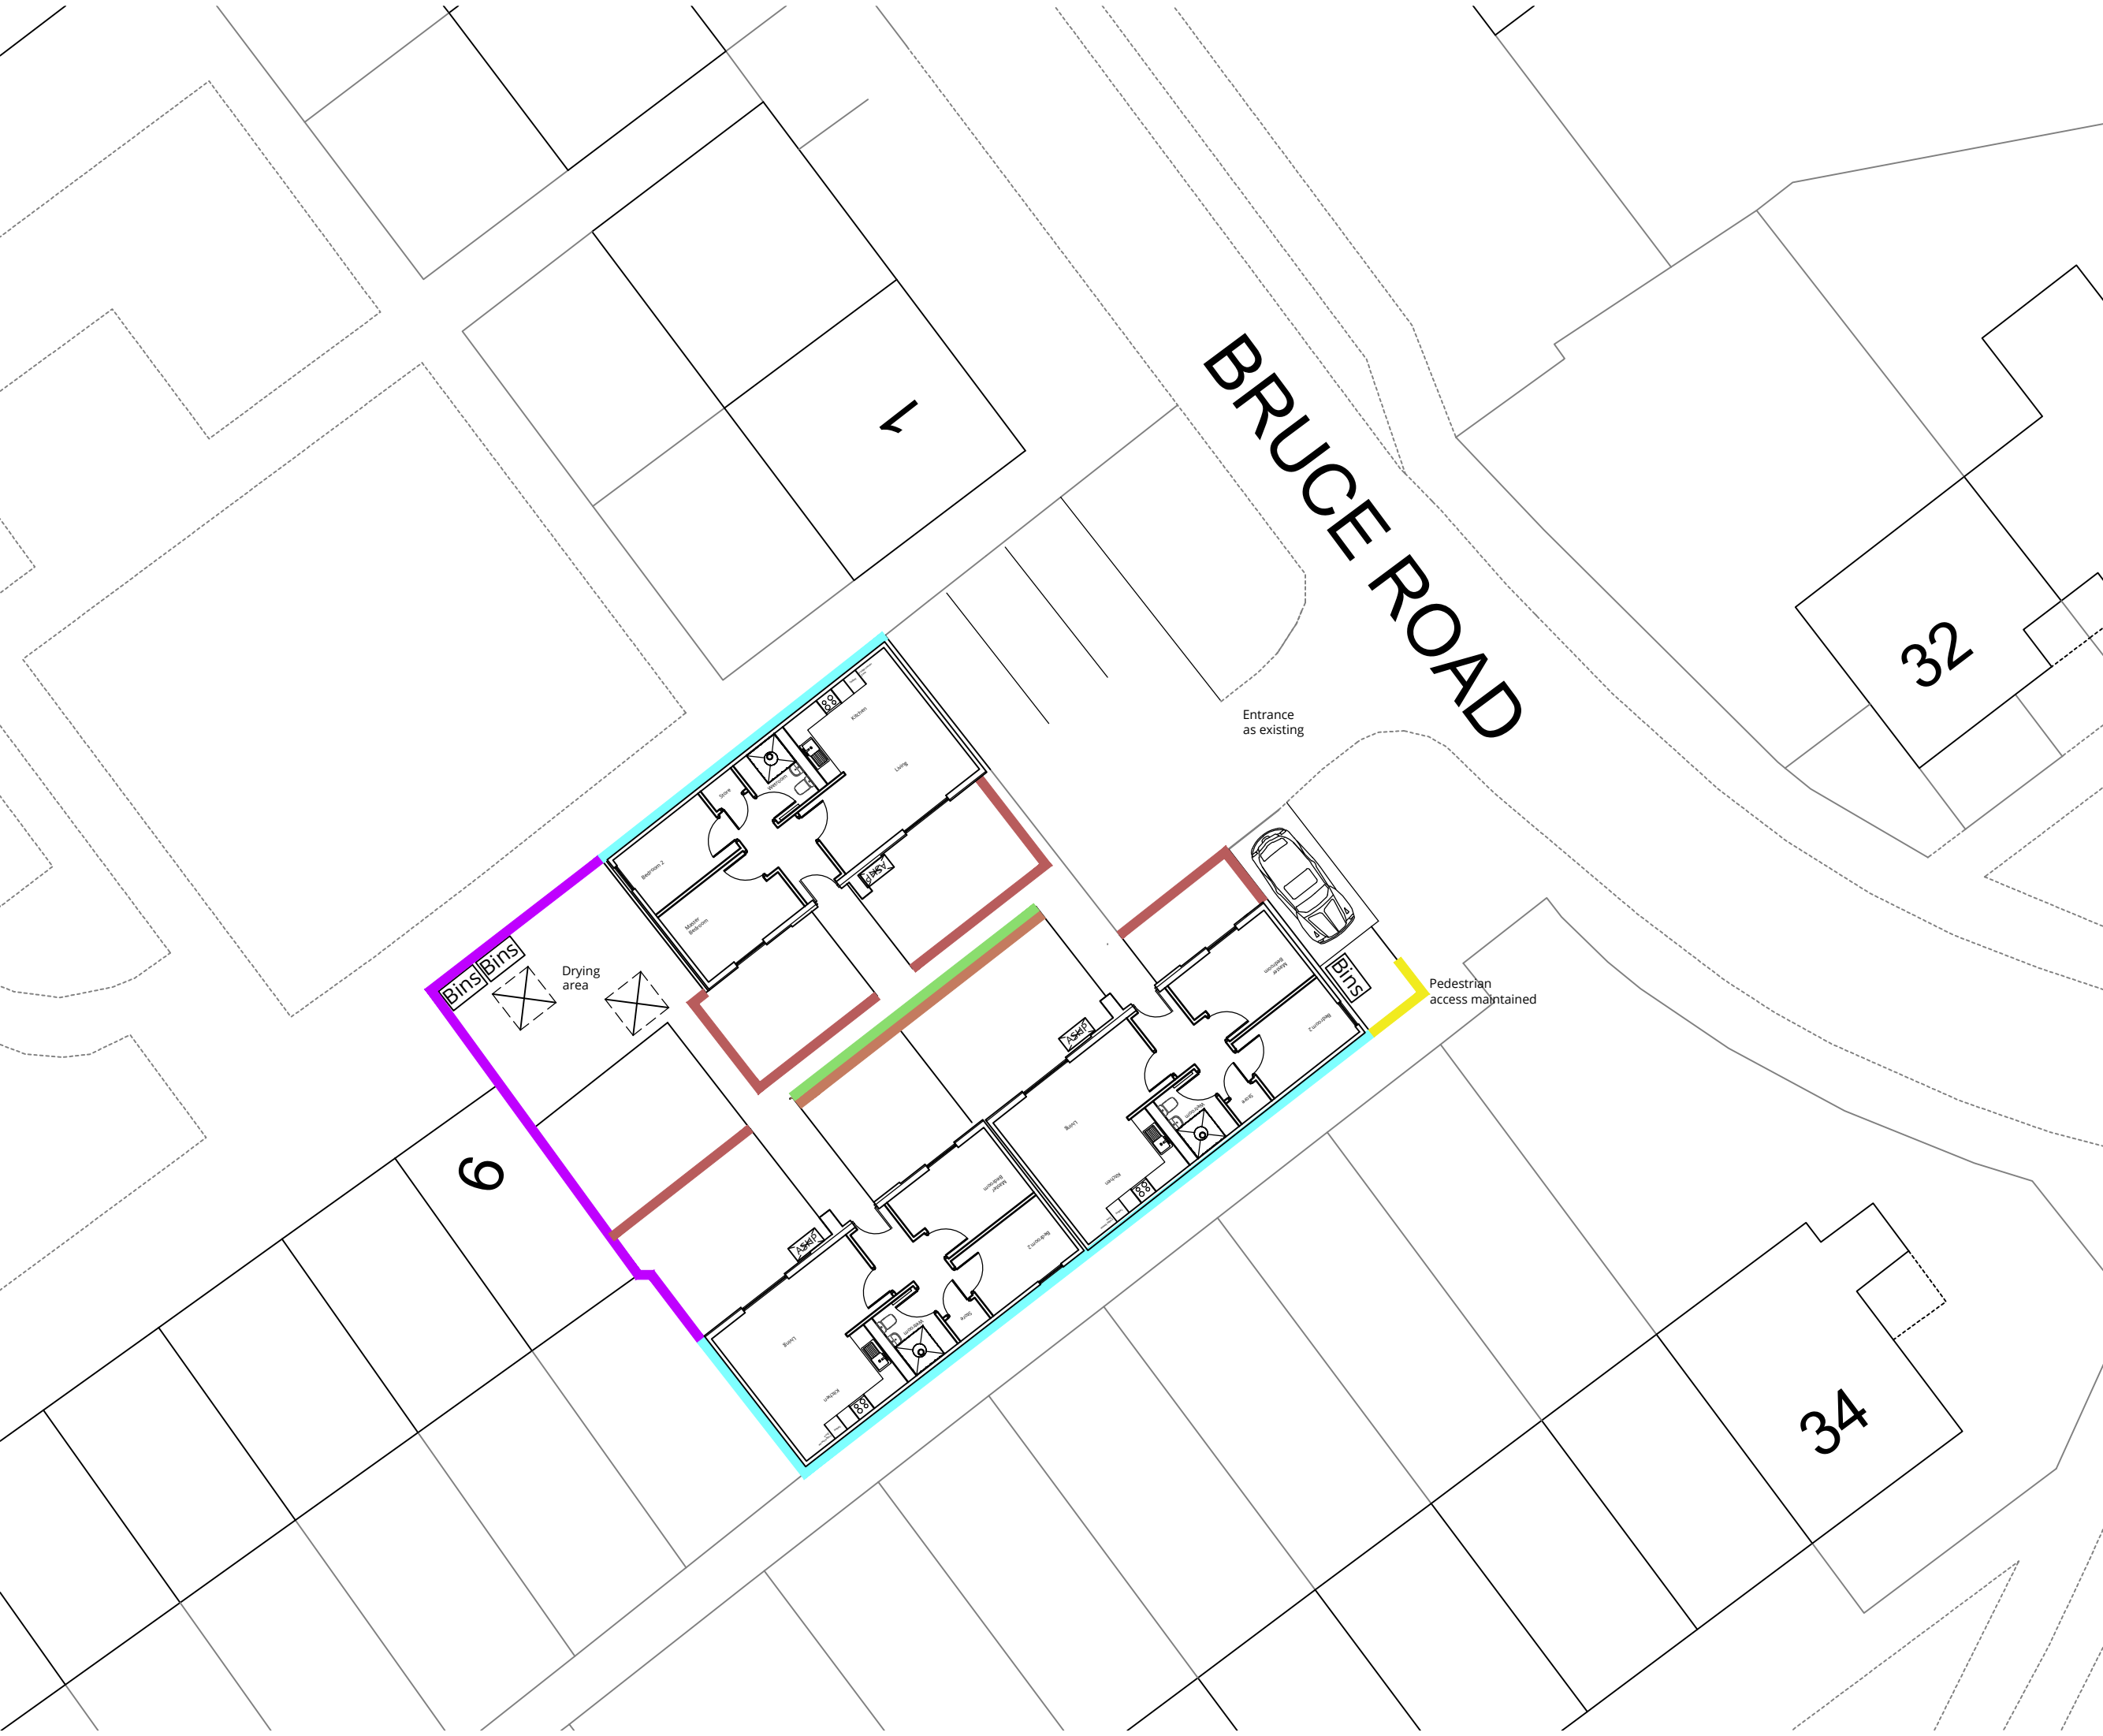

UK PATENT No.- GB2534632



5 Brew House Bank, Fish Quay, North Shields, NE30 1LL
T: 0191 649 8404
E: Enquiries@husk-uk.com
W: www.husk-uk.com



Project
21021 - HUSK Bruce Road
Livin
Drawing Title
Proposed Boundary Plan

Scale at A3
1:200
Information Issued
Project Originator Volume Local Type Role Number Rev
21021 - EArch - PL - ST - 01 - A - 0510 - P05