



PROPOSED SITE PLAN
+
ROOF PLAN
1:500

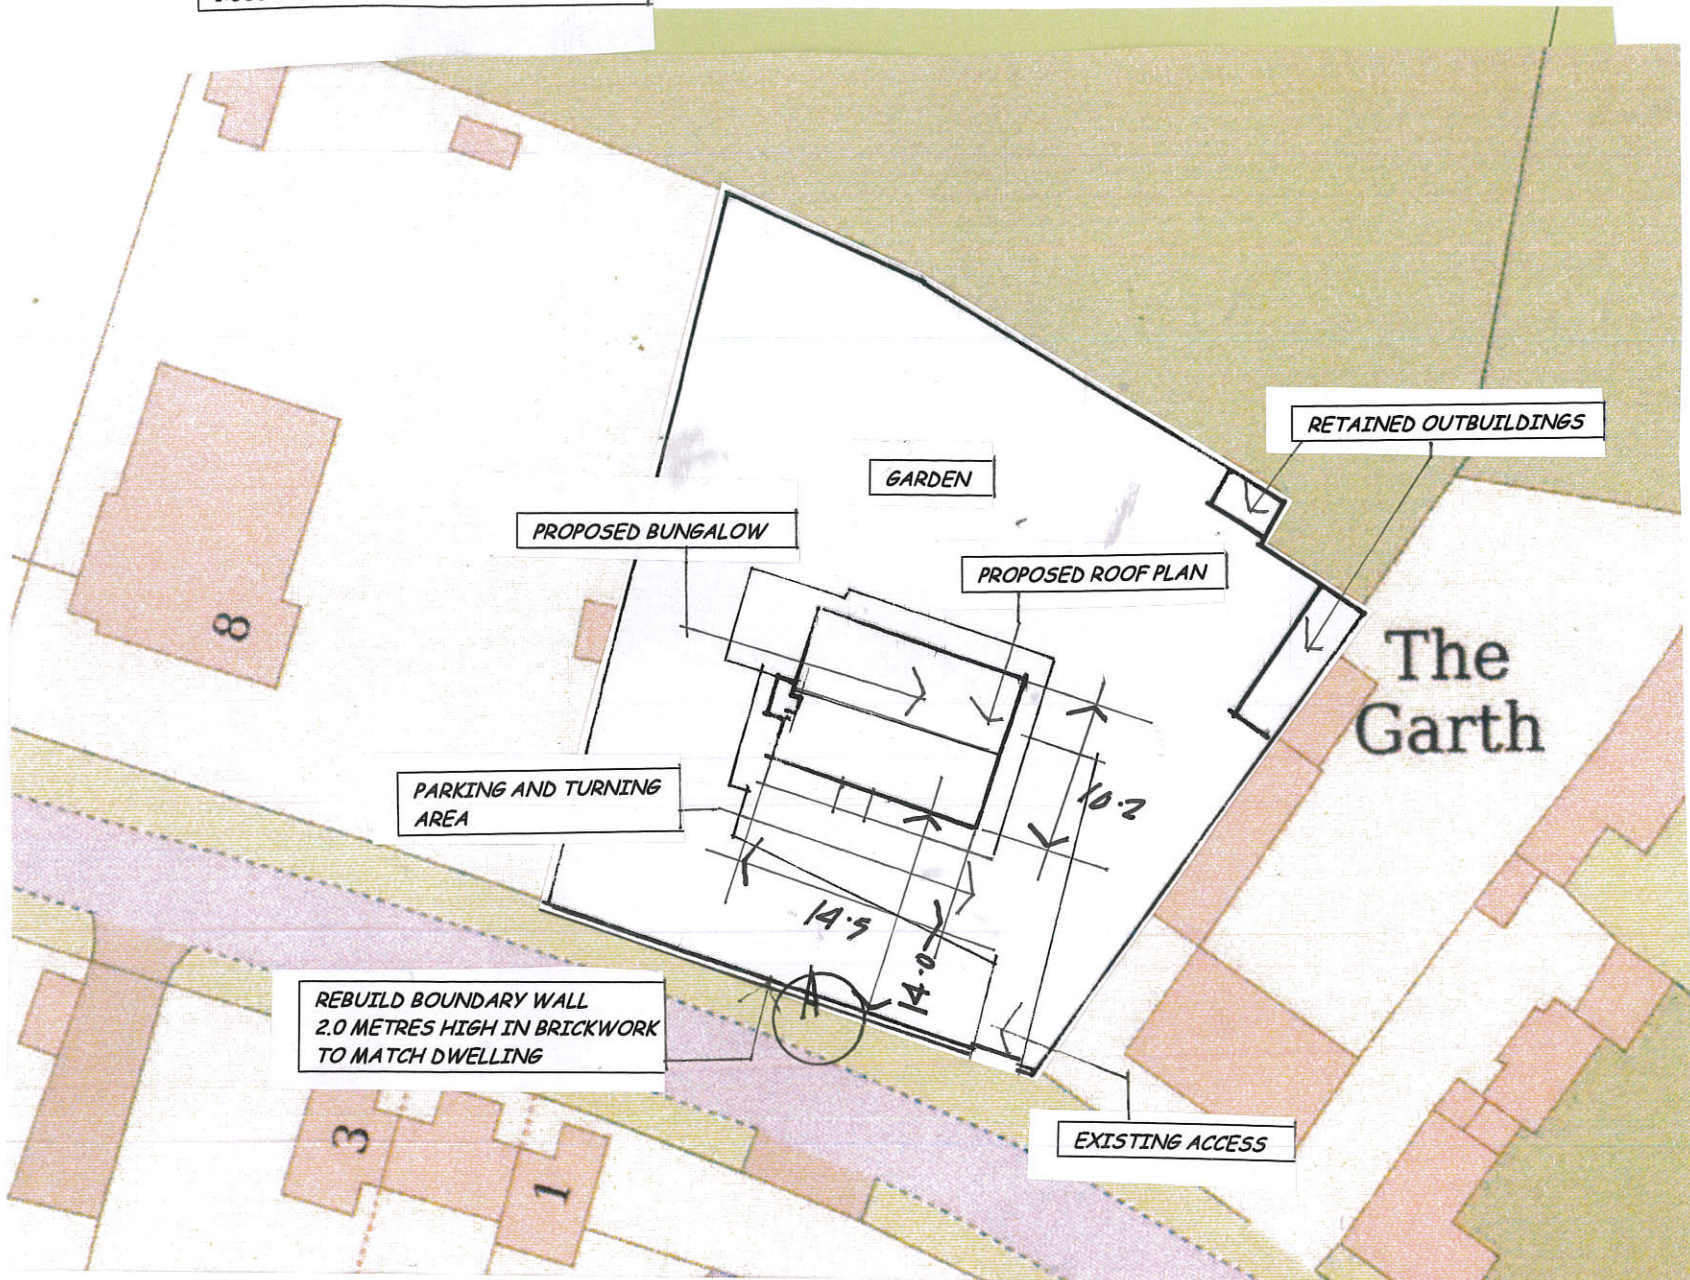

PROPOSED
SITE LOCATION PLAN
1:1250

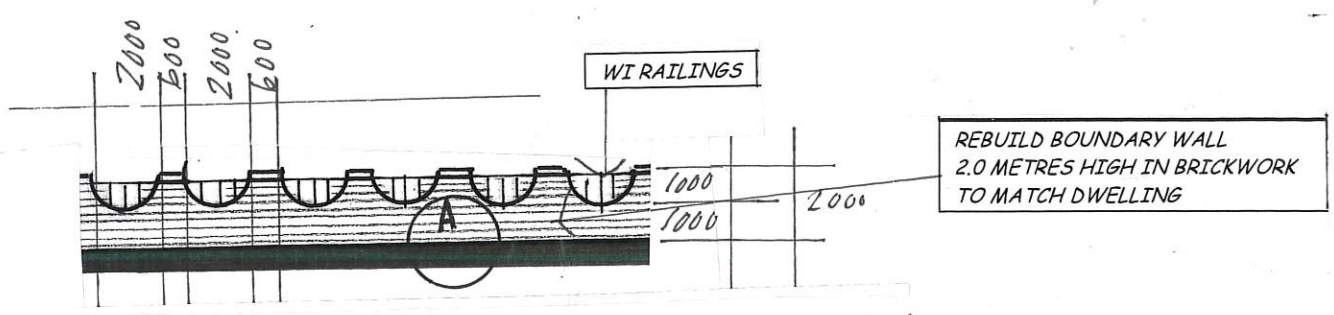

PROPOSED ELEVATION OF BOUNDARY WALL
1:200

**PROPOSED BUNGALOW WEST OF THE GARTH
OLD ELDON SHILDON DL4 2QT**