



PROPOSED  
FRONT ELEVATION SOUTH  
1:100

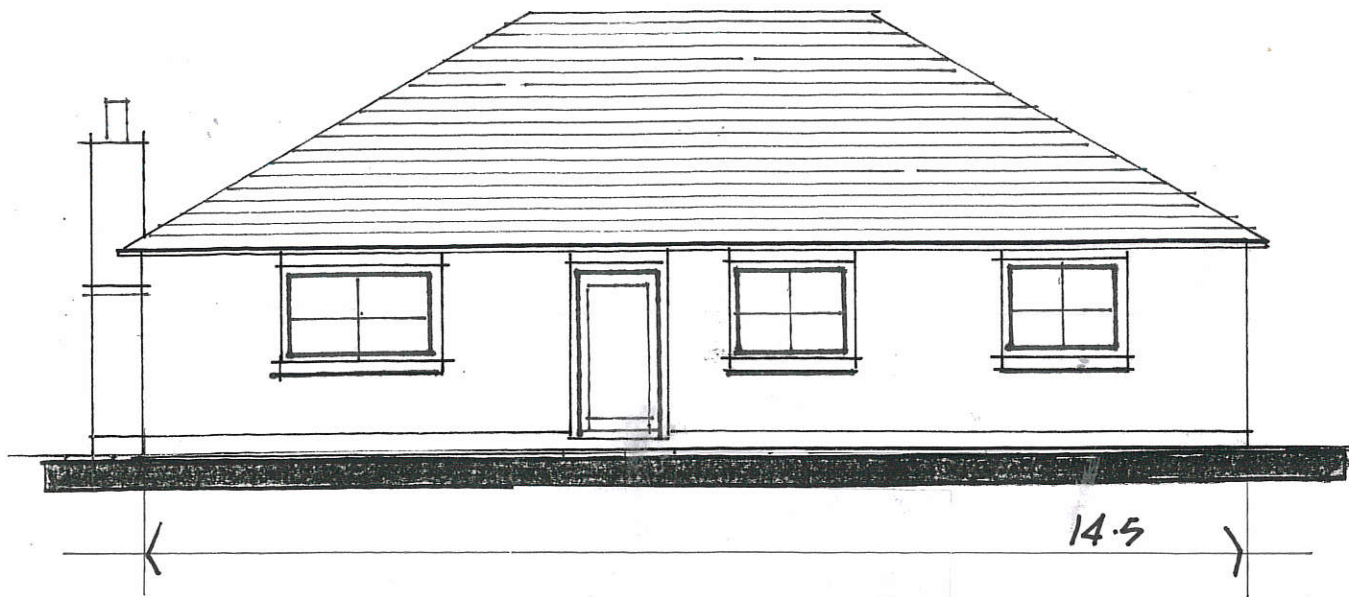


PROPOSED  
REAR ELEVATION NORTH  
1:100

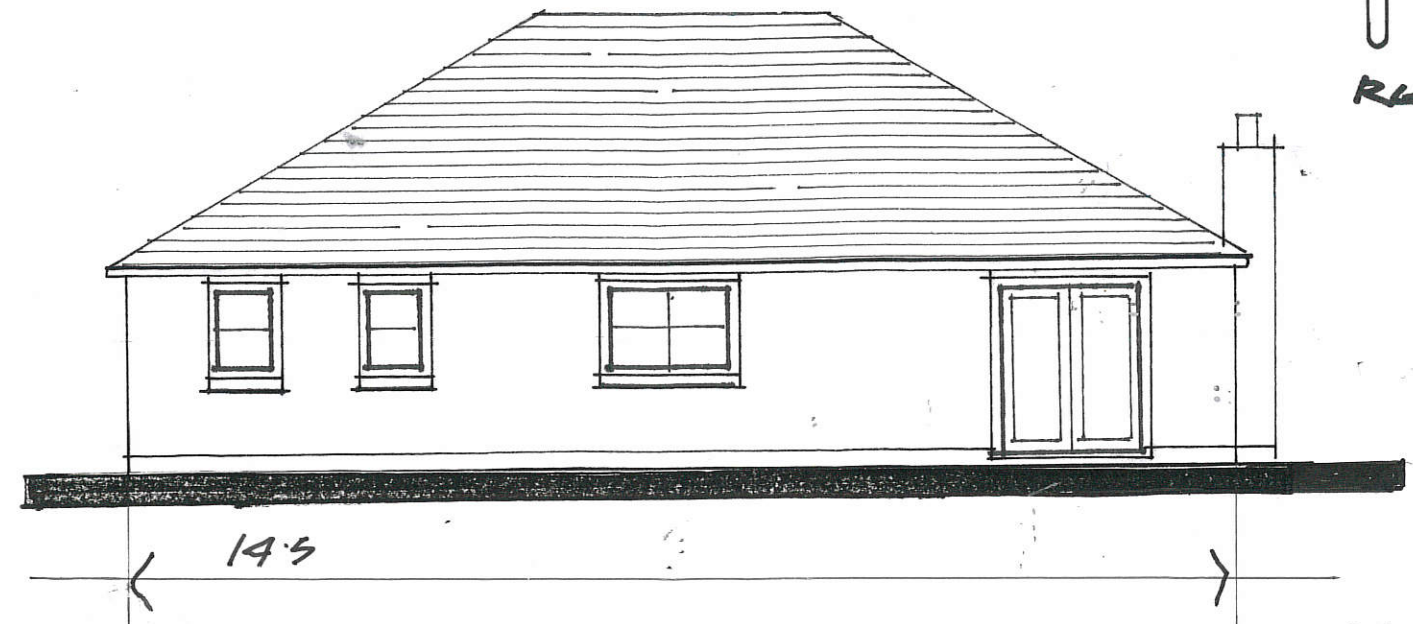


REV. 1


PROPOSED FLOOR PLAN  
1:100

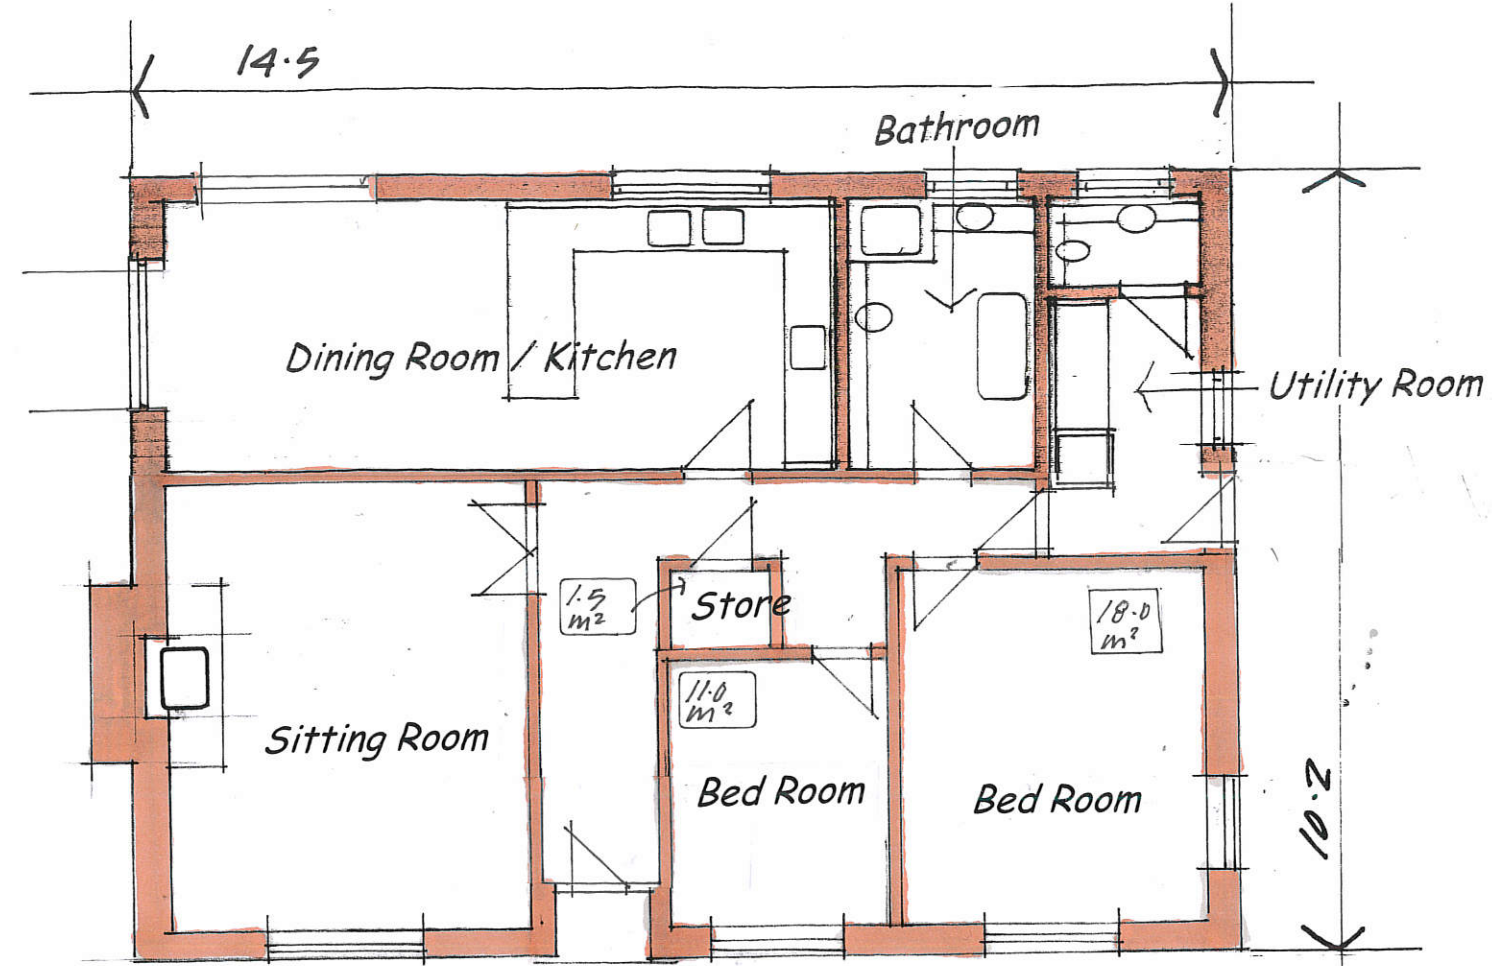

PROPOSED  
SIDE ELEVATION WEST  
1:100

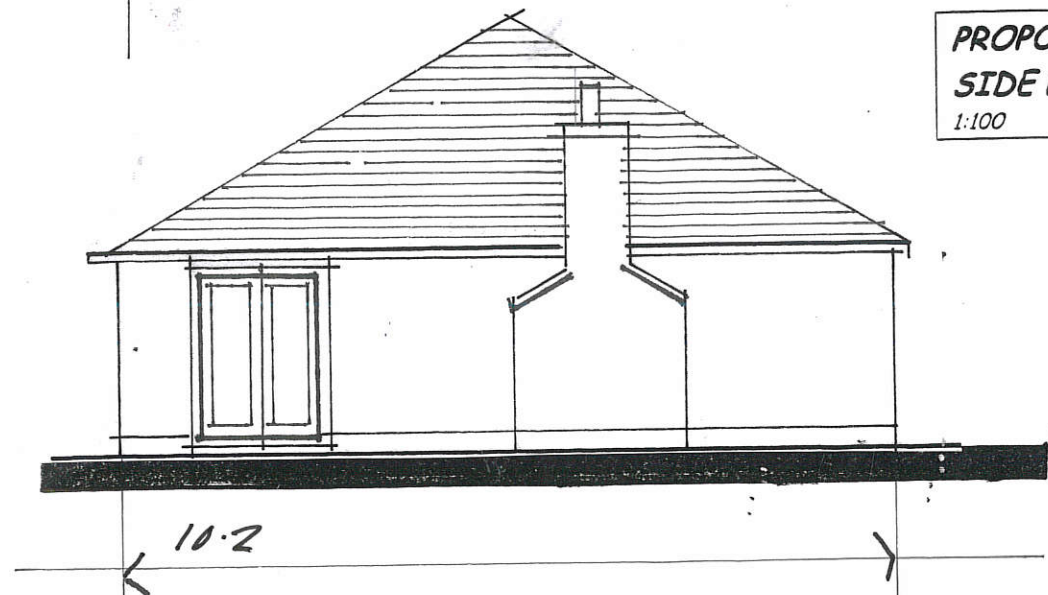

PROPOSED  
SIDE ELEVATION EAST  
1:100

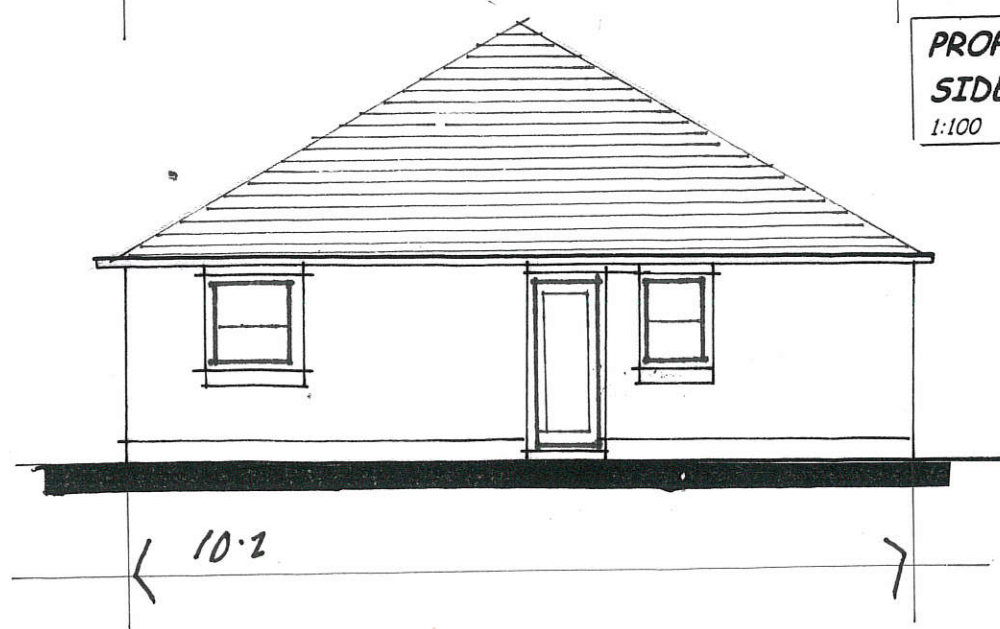

PROPOSED BUNGALOW WEST OF THE GARTH  
OLD ELDON SHILDON DL4 2QT

**RYDER ARCHITECTS**  
SELF BUILD + DESIGN  
The Studio  
Sylvan Vista, Brancepeth Village,  
Durham, DH7 8DT  
email selfbuildarchitects@hotmail.com  
Phones. 0191 3784727 : 07802 740150