


Project :- Proposed Sub Division of a Shop to
form a Hot Food Take Away and Shop.
Address :- No133 Glasgow Road, Baillieston

Client :- Selecta Windows

Dwg Title :- Existing Block Plan of Site

Scale :- 1 : 200 Dwg No: - GRTH/201

GLASGOWROAD

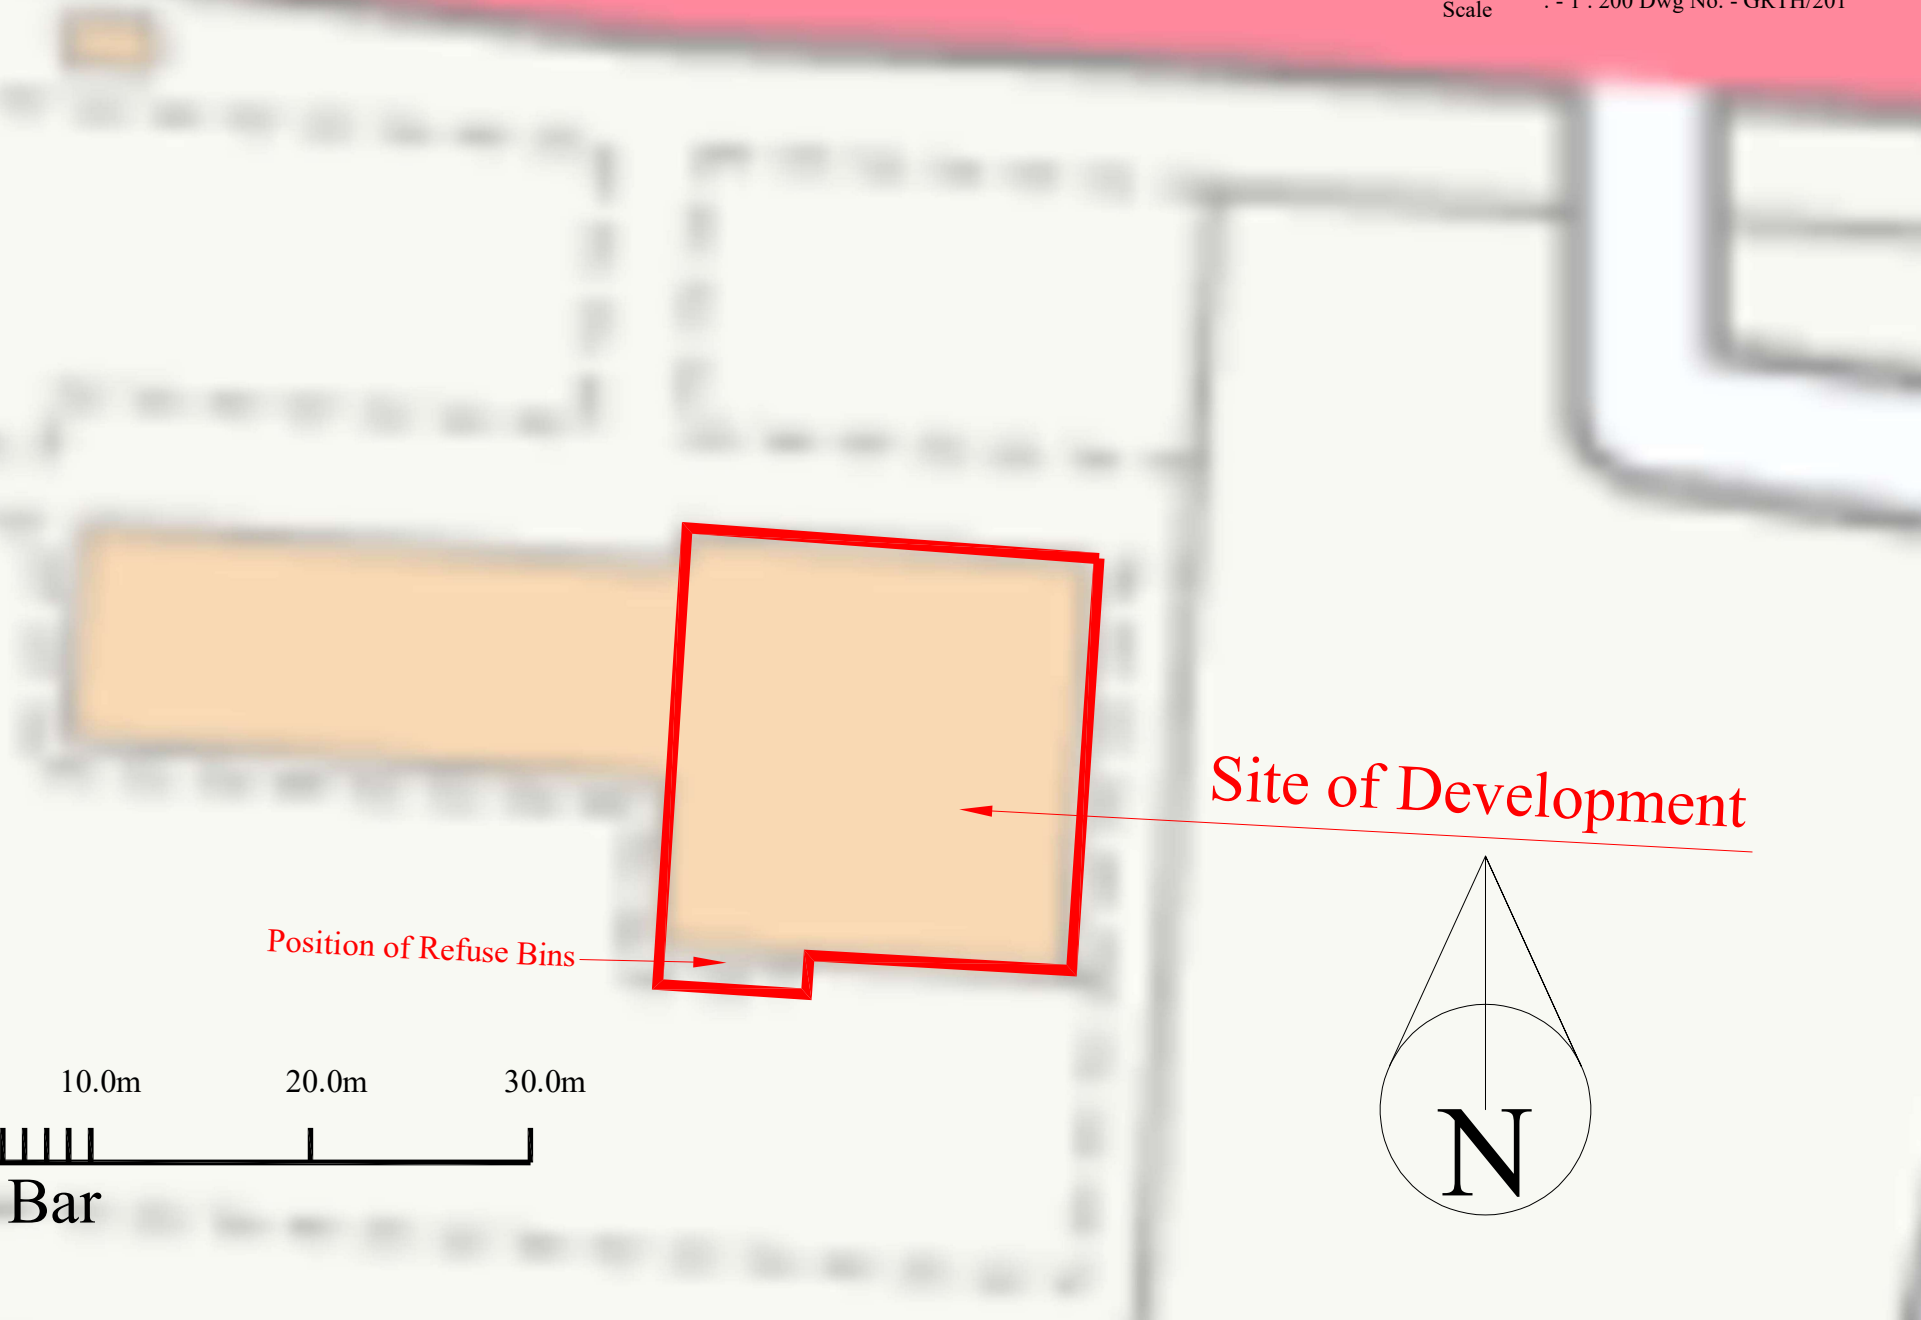

Site of Development

Position of Refuse Bins

0.0m 10.0m 20.0m 30.0m



Scale Bar

