



BROTHERTON HALL
ST JOHNS RENFIELD CHURCH

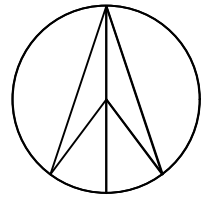

NORTH

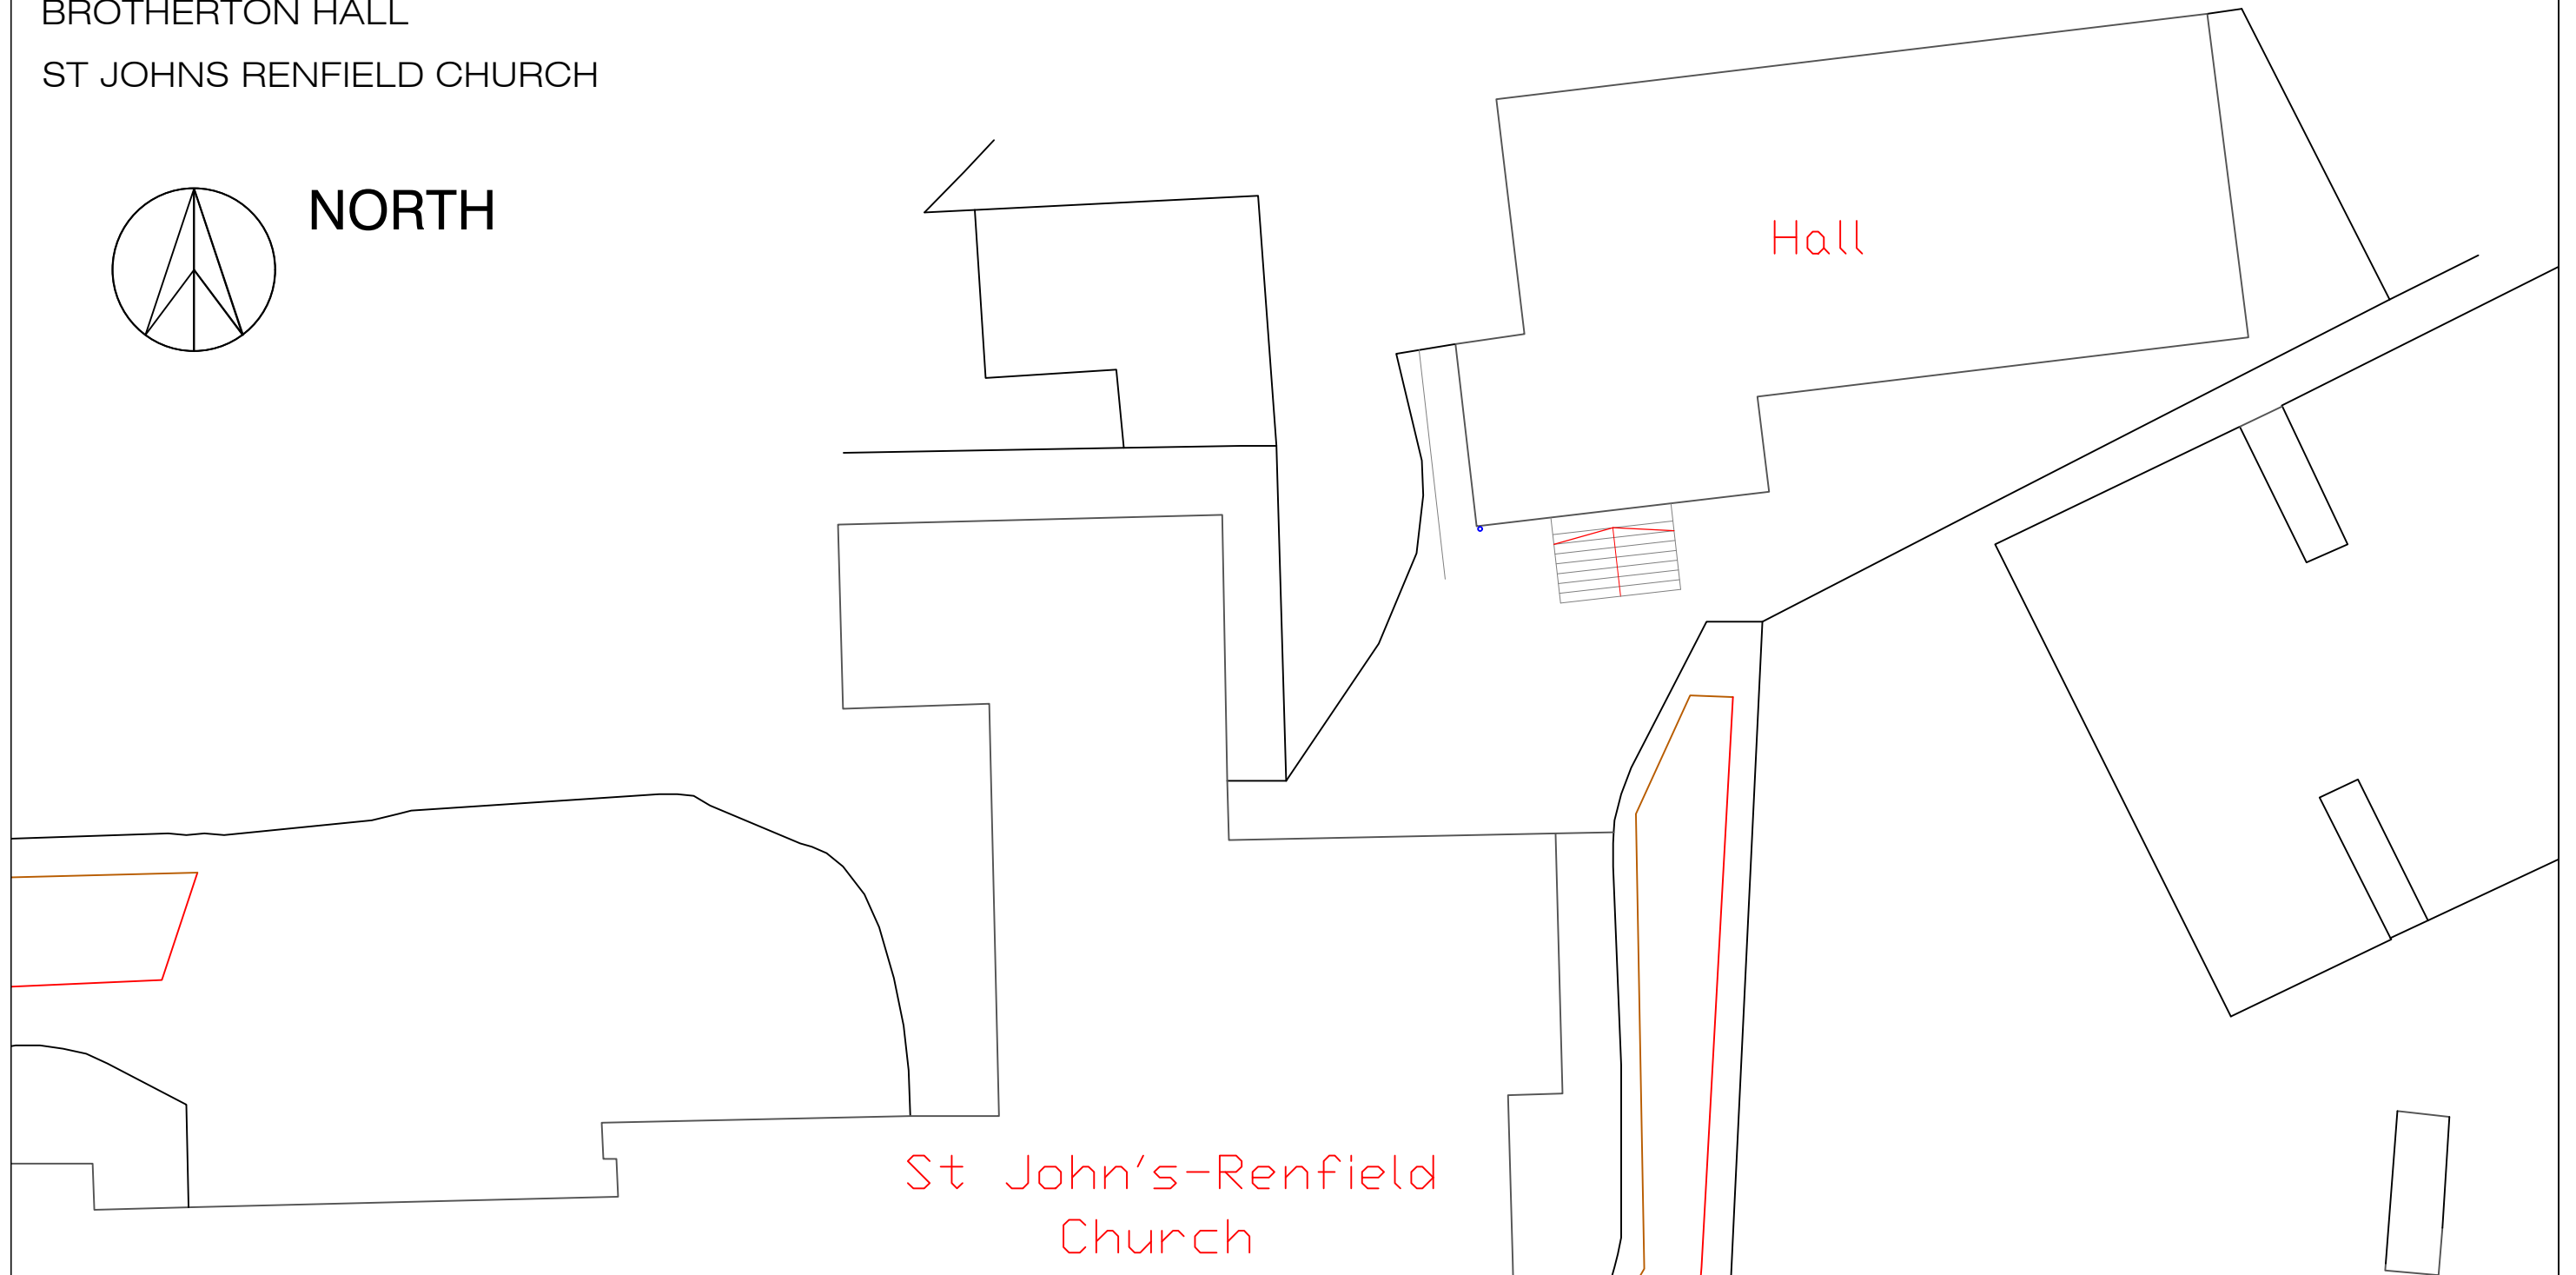

PLANNING + LISTED BUILDING APPLICATIONS
EXISTING - BLOCK PLAN

ALL MEASUREMENTS TO BE CHECKED ON SITE PRIOR TO ORDER OR MANUFACTURE



BROTHERTON HALL

unit5architects
the matrix, 114 cowcaddens road, g4 0hl
t 0141 331 0202
e info@unit5architects.com

project	BROTHERTON HALL	drawing title	EXISTING BLOCK PLAN
client	C OF S	drawing no.	P 23 402/X00
job no.	23 402	drawn by	FM
scale	1:200@A3	date	09.23