



BROTHERTON HALL
ST JOHNS RENFIELD CHURCH

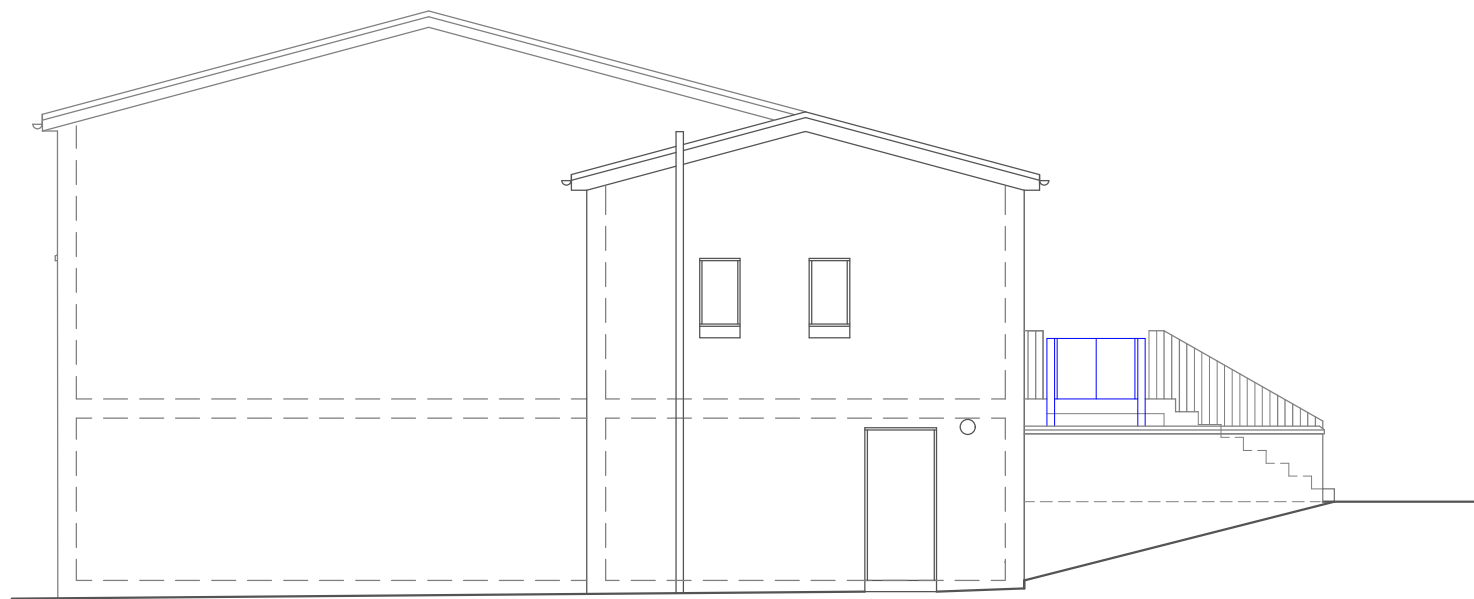


proposed side elevation

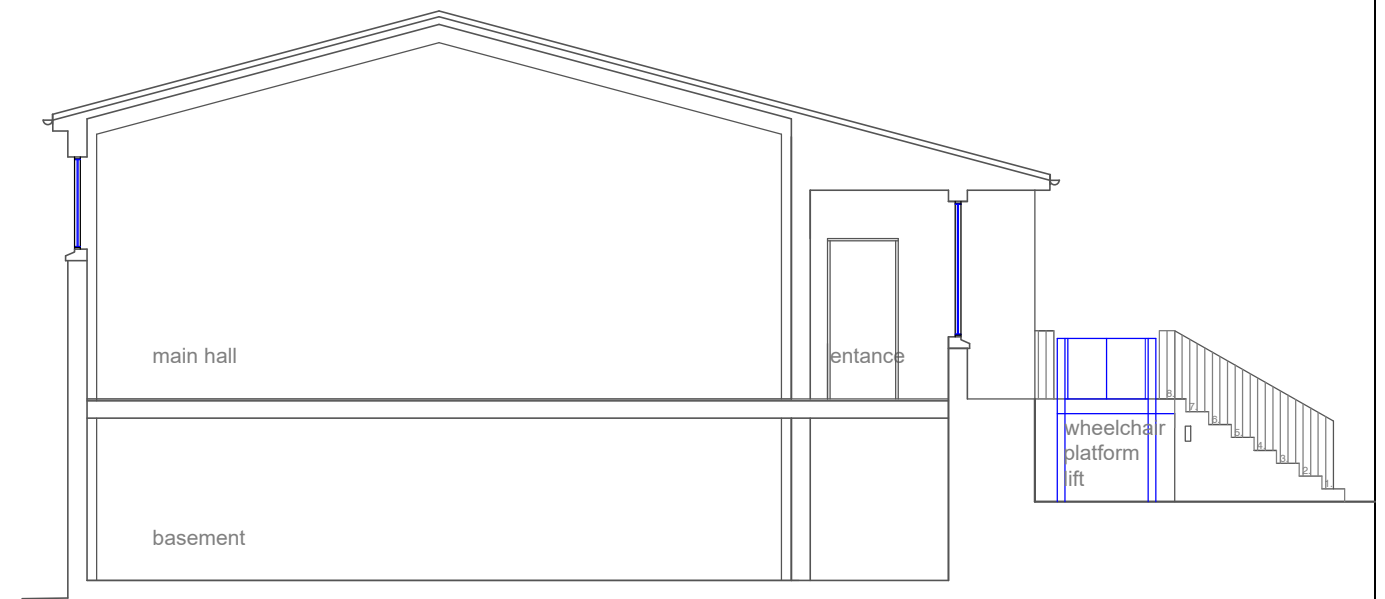

proposed section **a**

PLANNING + LISTED BUILDING APPLICATIONS

PROPOSED - SIDE ELEVATION + SECTION **a**

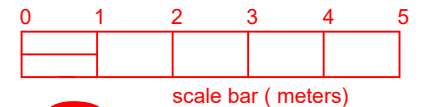

ALL MEASUREMENTS TO BE CHECKED ON SITE PRIOR TO ORDER OR MANUFACTURE

**BROTHERTON HALL,
ST JOHNS RENFIELD CHURCH**

unit5architects
the matrix, 114 cowcaddens road, g4 0hl
t 0141 331 0202
e info@unit5architects.com

| | | | |
|---------|-----------------|---------------|-------------------------------------|
| project | BROTHERTON HALL | drawing title | PROPOSED SIDE ELEVATION + SECTION A |
| client | C OF S | drawing no. | P23 402/P03 |
| job no. | 23 402 | drawn by | FM |
| | | scale | 1:100@A3 |
| | | date | 09.23 |