


BROTHERTON HALL  
ST JOHNS RENFIELD CHURCH

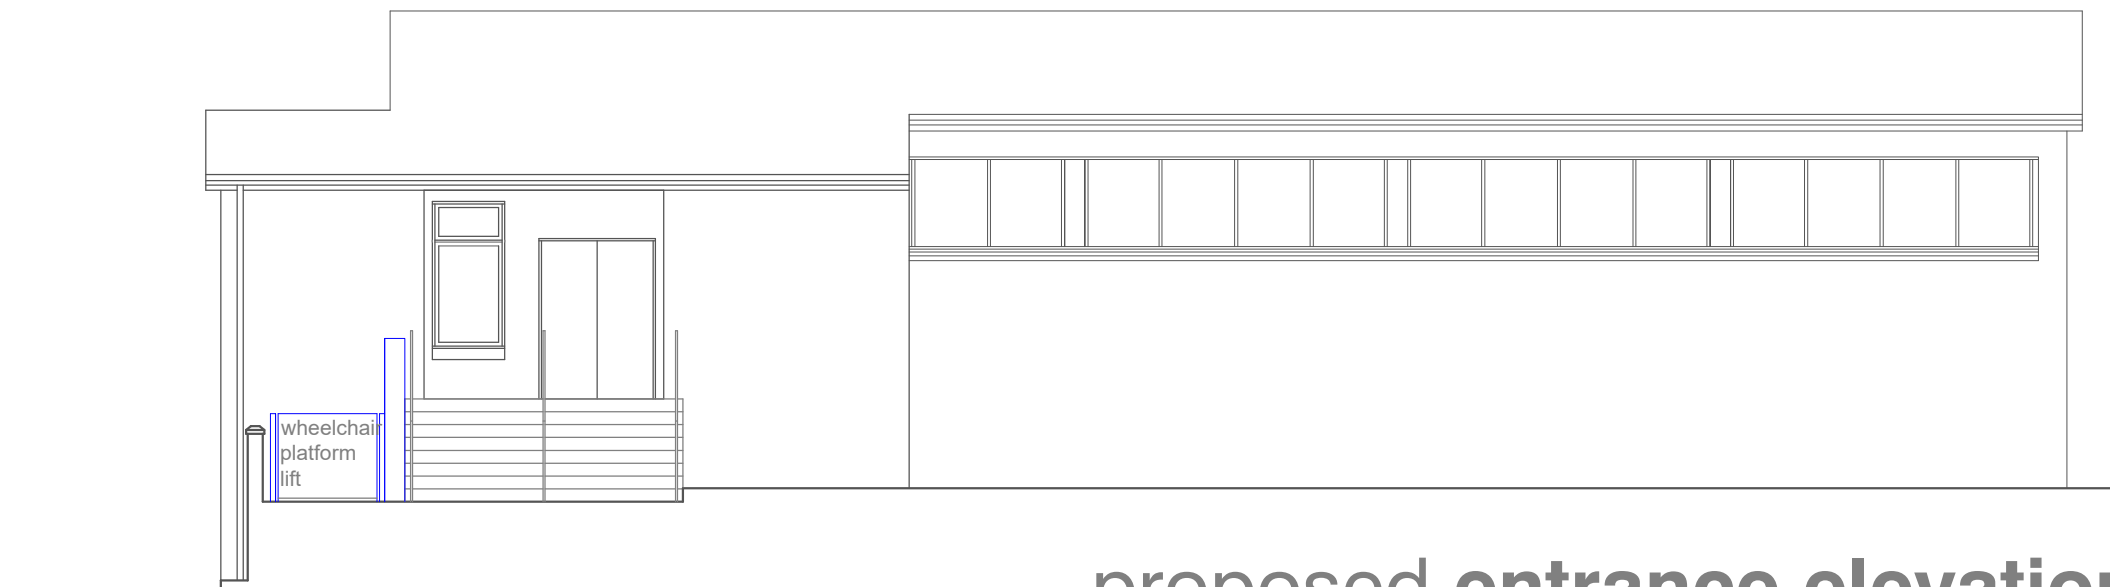


proposed entrance elevation

## PLANNING + LISTED BUILDING APPLICATIONS

# PROPOSED - ENTRANCE ELEVATION

ALL MEASUREMENTS TO BE CHECKED ON SITE PRIOR TO ORDER OR MANUFACTURE

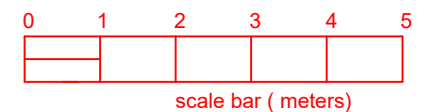

**BROTHERTON HALL,  
ST JOHNS RENFIELD CHURCH**

**unit5architects**  
the matrix, 114 cowcaddens road, g4 0hl  
t 0141 331 0202  
e info@unit5architects.com

project	BROTHERTON HALL	drawing title	PROPOSED ENTRANCE ELEVATION
client	C OF S	drawing no.	P23 402/P02
job no.	23 402	drawn by	FM
scale	1:100@A3	date	09.23