



BROTHERTON HALL
ST JOHNS RENFIELD CHURCH

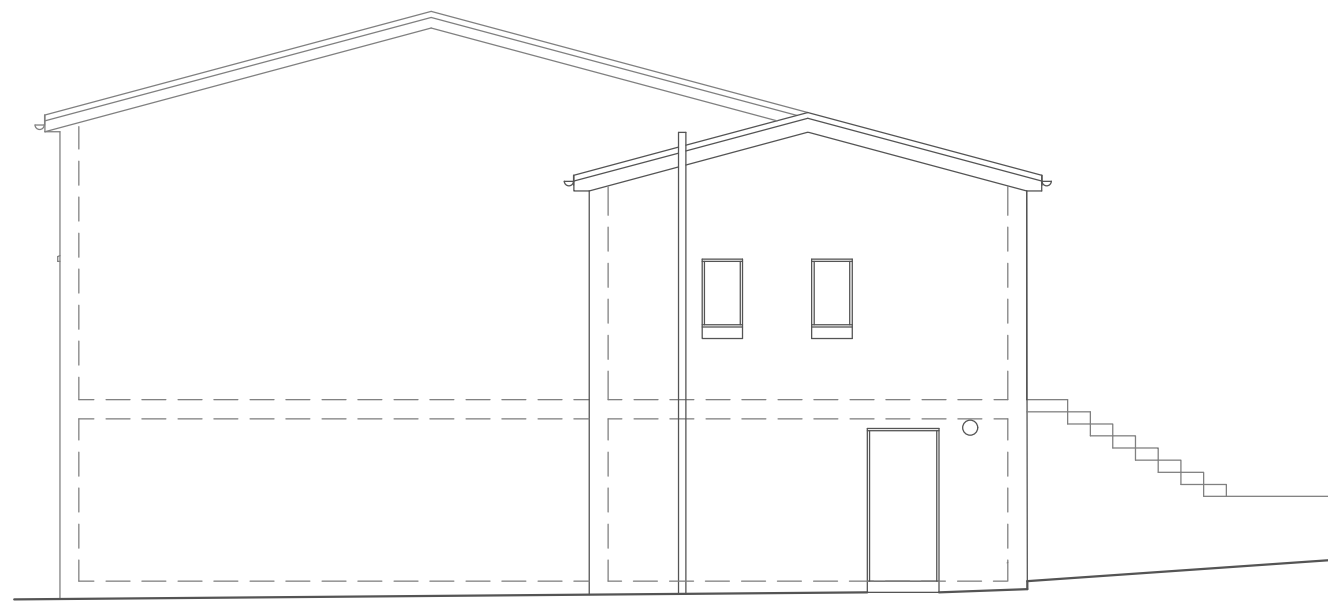


existing side elevation

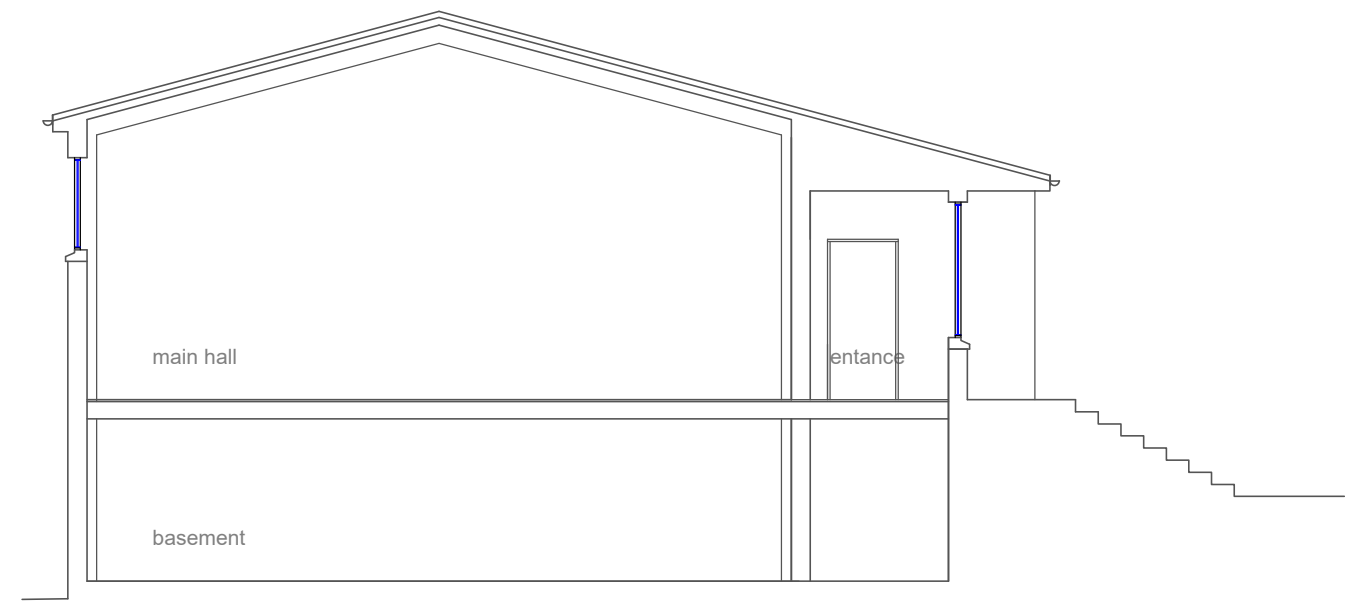

existing section **a**

PLANNING + LISTED BUILDING APPLICATIONS

EXISTING - SIDE ELEVATION + SECTION **a**

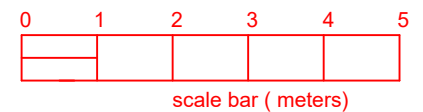

ALL MEASUREMENTS TO BE CHECKED ON SITE PRIOR TO ORDER OR MANUFACTURE

**BROTHERTON HALL,
ST JOHNS RENFIELD CHURCH**

unit5architects
the matrix, 114 cowcaddens road, g4 0hl
t 0141 331 0202
e info@unit5architects.com

project BROTHERTON HALL	drawing title EXISTING SIDE ELEVATION + SECTION A
client C OF S	drawing no. P23 402/X05
job no. 23 402	drawn by FM
scale 1:100@A3	date 09.23