



BROTHERTON HALL
ST JOHNS RENFIELD CHURCH

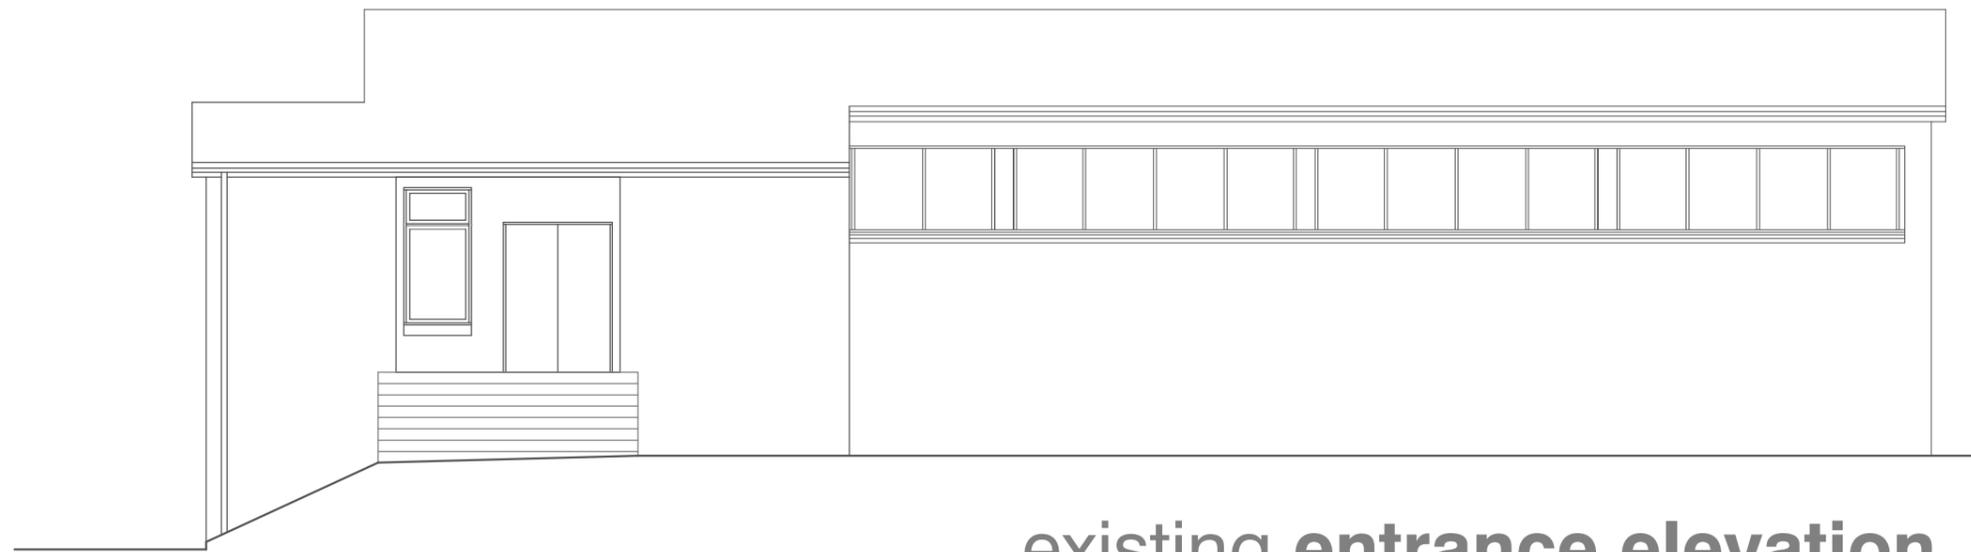

existing entrance elevation

PLANNING + LISTED BUILDING APPLICATIONS
EXISTING -ENTRANCE ELEVATION

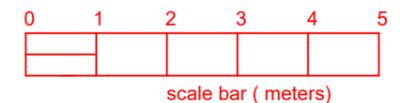

ALL MEASUREMENTS TO BE CHECKED ON SITE PRIOR TO ORDER OR MANUFACTURE

**BROTHERTON HALL,
ST JOHNS RENFIELD CHURCH**

unit5architects
the matrix, 114 cowcaddens road, g4 0hl
t 0141 331 0202
e info@unit5architects.com

project BROTHERTON HALL	drawing title EXISTING ENTRANCE ELEVATION		
client C OF S	drawing no. P23 402/X04		
job no. 23 402	drawn by FM	scale 1:100@A3	date 09.23