



BROTHERTON HALL  
ST JOHNS RENFIELD CHURCH

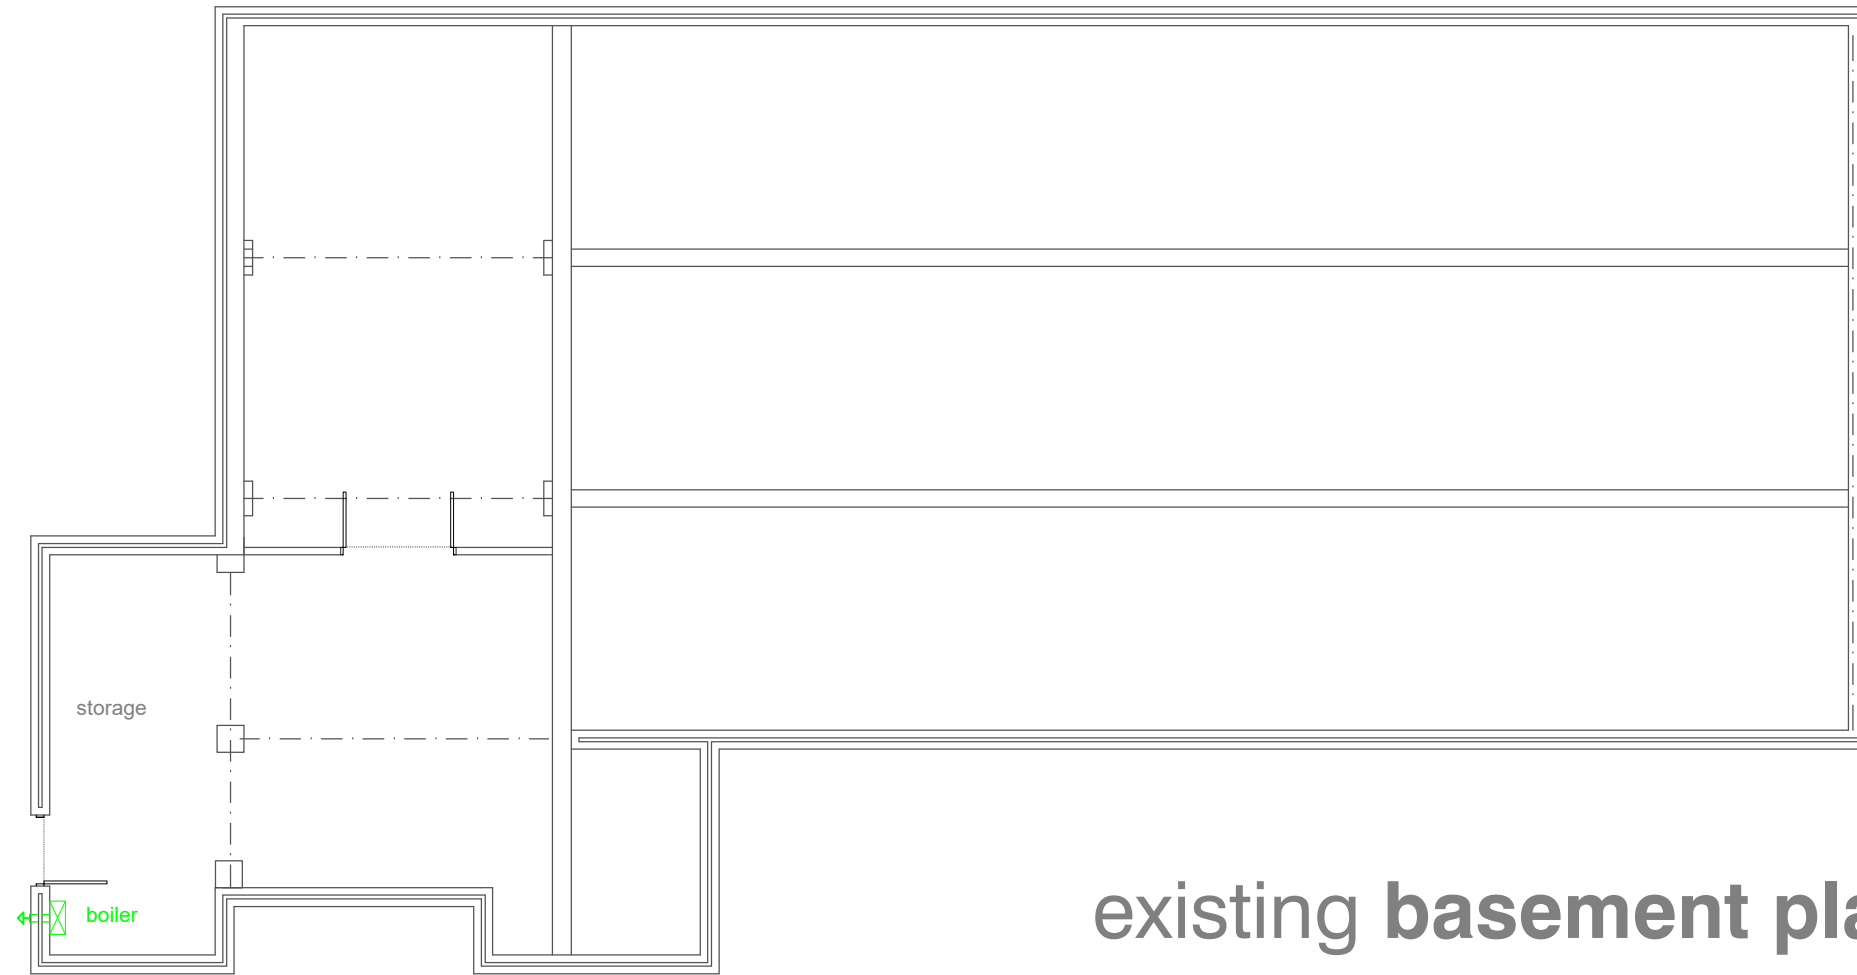

existing **basement plan**

# PLANNING + LISTED BUILDING APPLICATIONS

## EXISTING - BASEMENT PLAN

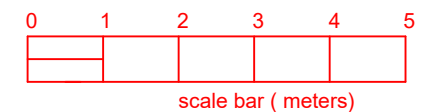

ALL MEASUREMENTS TO BE CHECKED ON SITE PRIOR TO ORDER OR MANUFACTURE

**BROTHERTON HALL,  
ST JOHNS RENFIELD CHURCH**

**unit5architects**  
the matrix, 114 cowcaddens road, g4 0hl  
t 0141 331 0202  
e info@unit5architects.com

project	BROTHERTON HALL	drawing title	EXISTING BASEMENT PLAN
client	C OF S	drawing no.	P23 402/X01
job no.	23 402	drawn by	FM
		scale	1:100@A3
		date	09.23