



SECTION F - ELEVATION OF RETAINING WALL 1:200

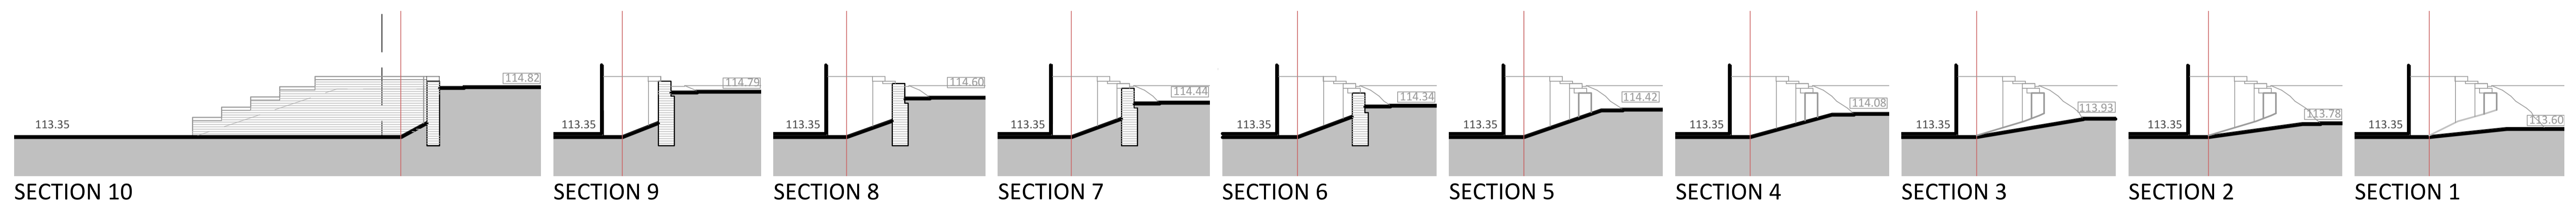


SECTIONS THROUGH RETAINING WALL 1:100


KEY PLAN

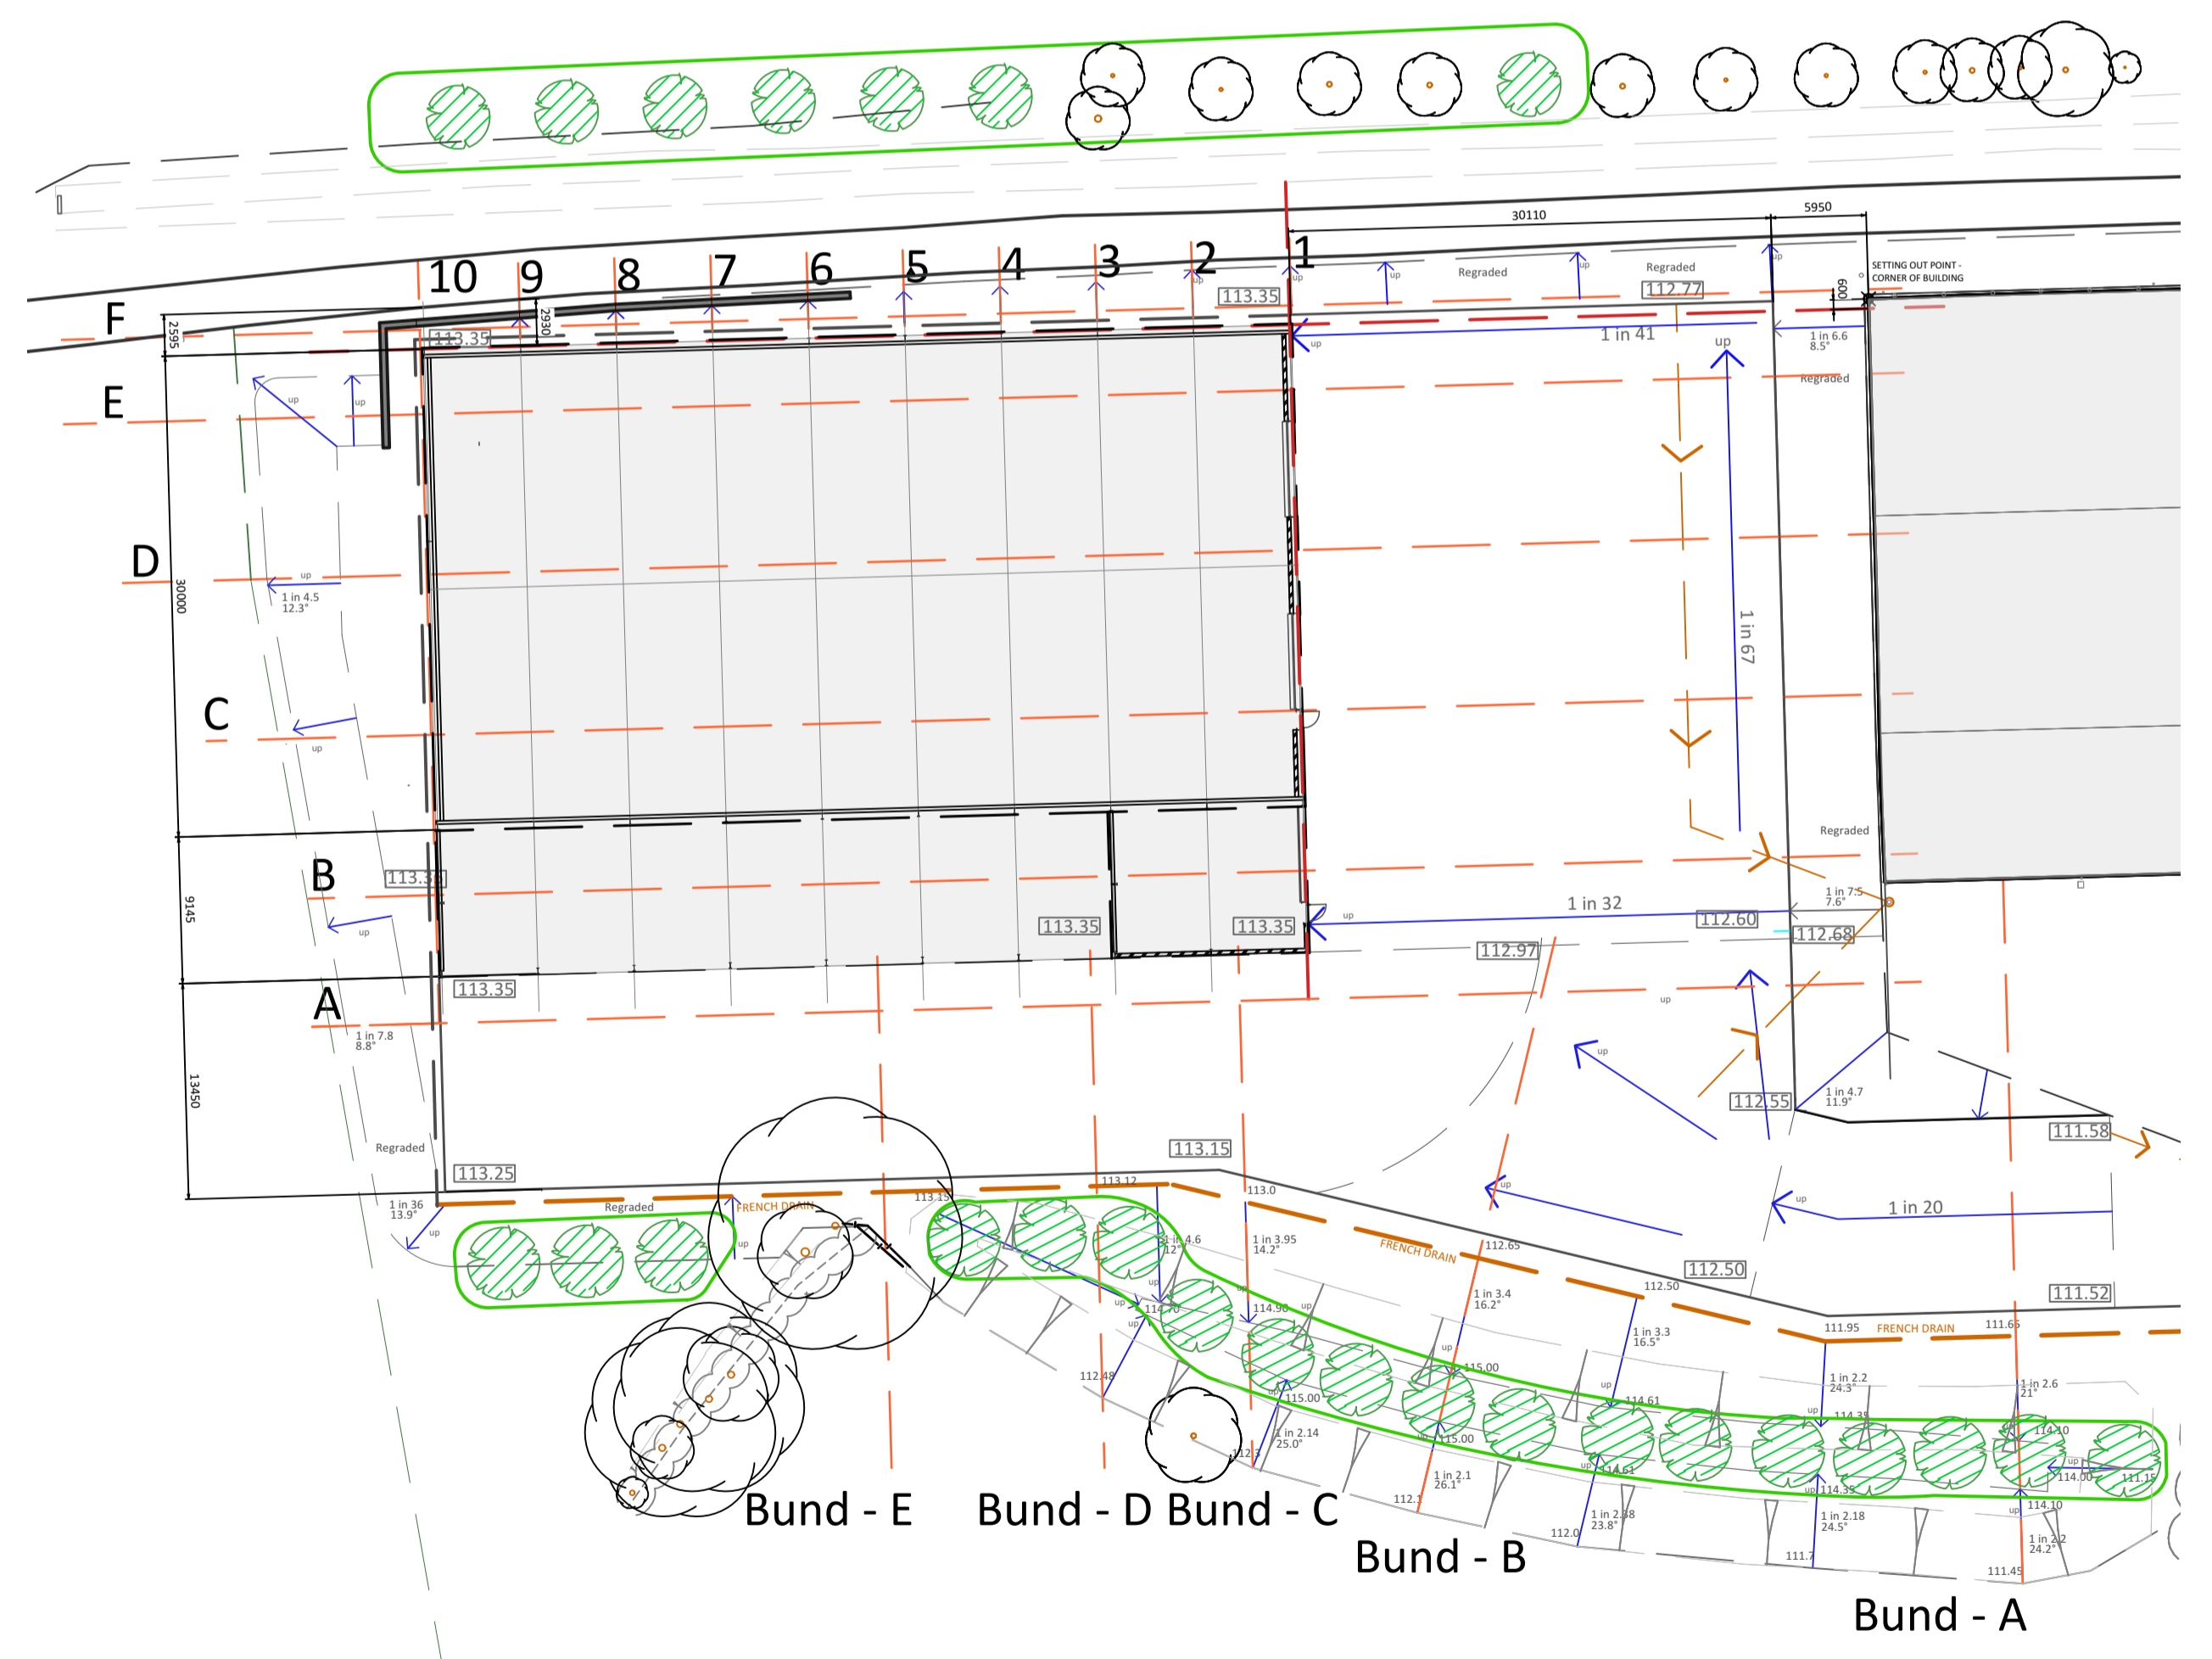


SECTIONS THROUGH BUND

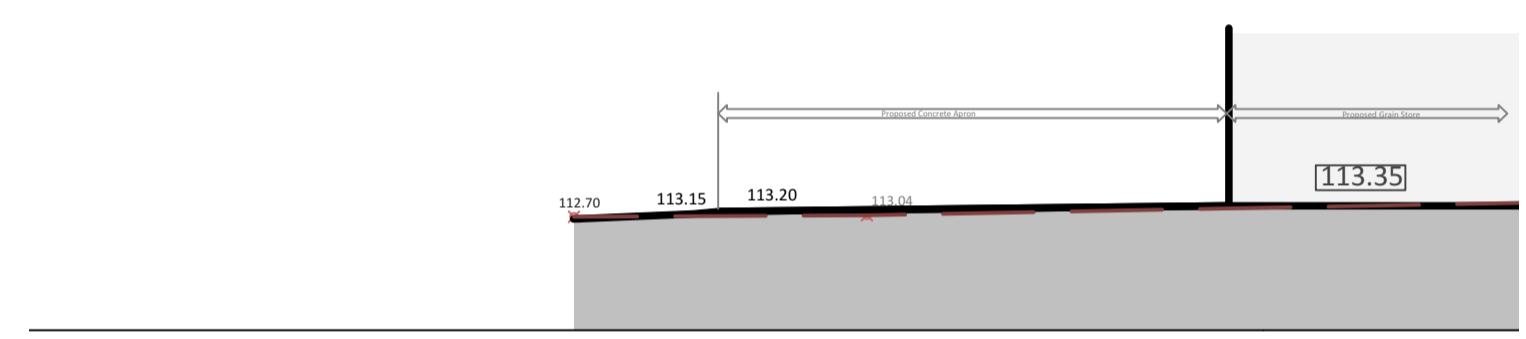


BUND SECTION E

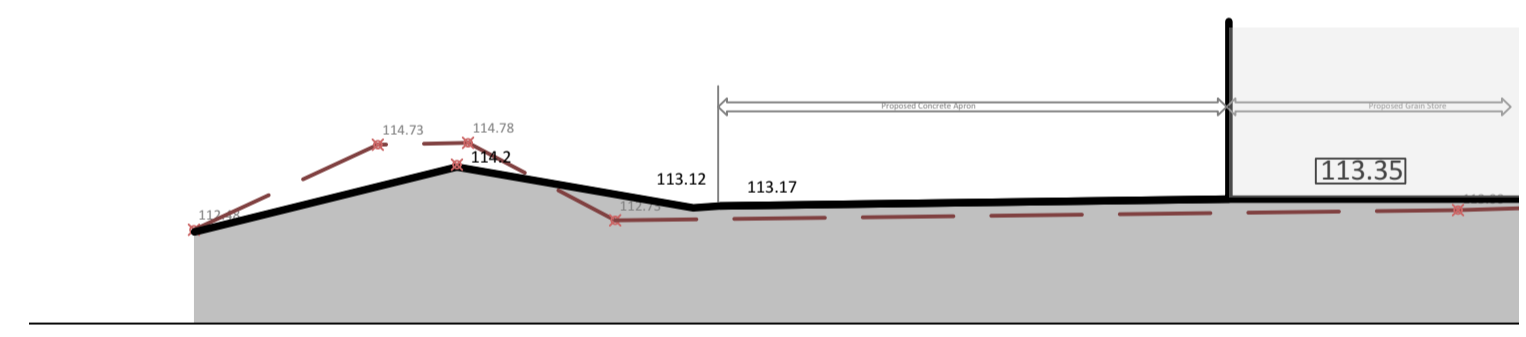


BUND SECTION D

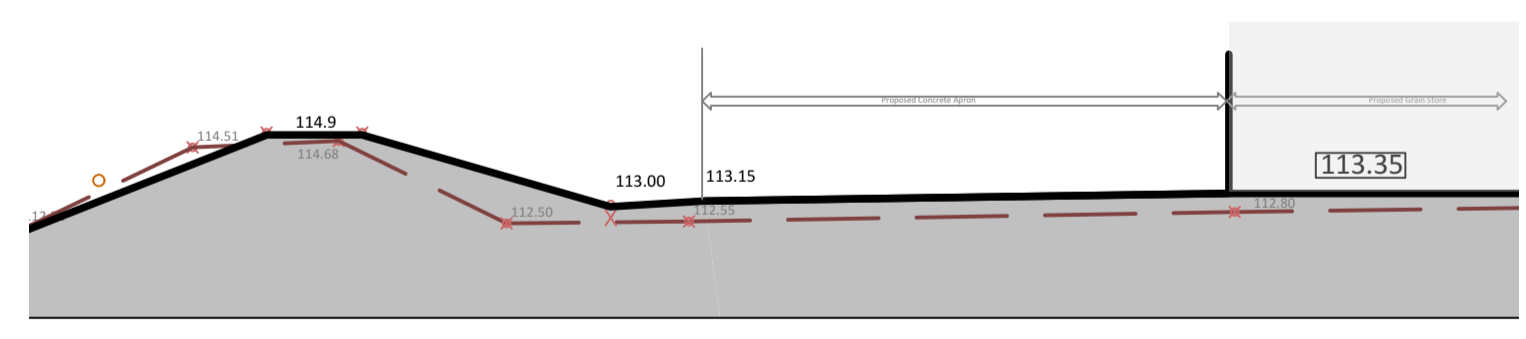



BUND SECTION C

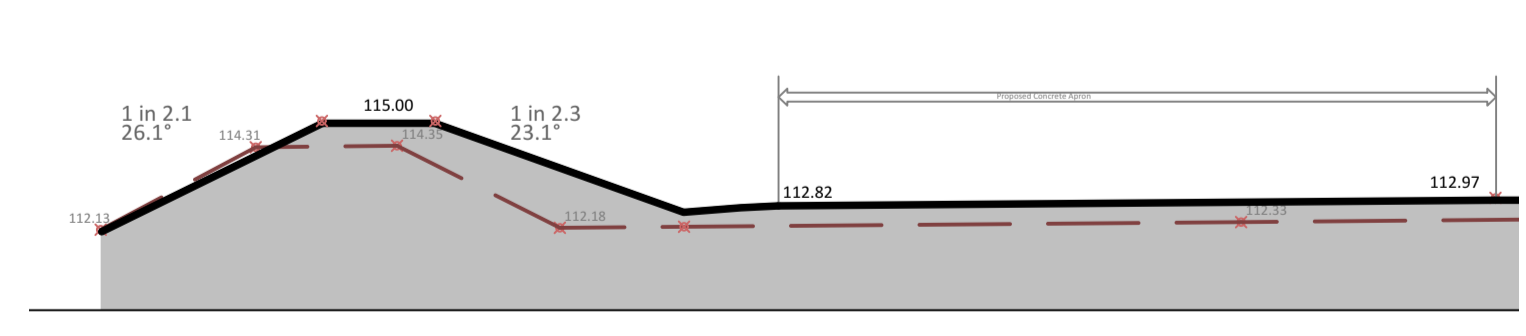

BUND SECTION B

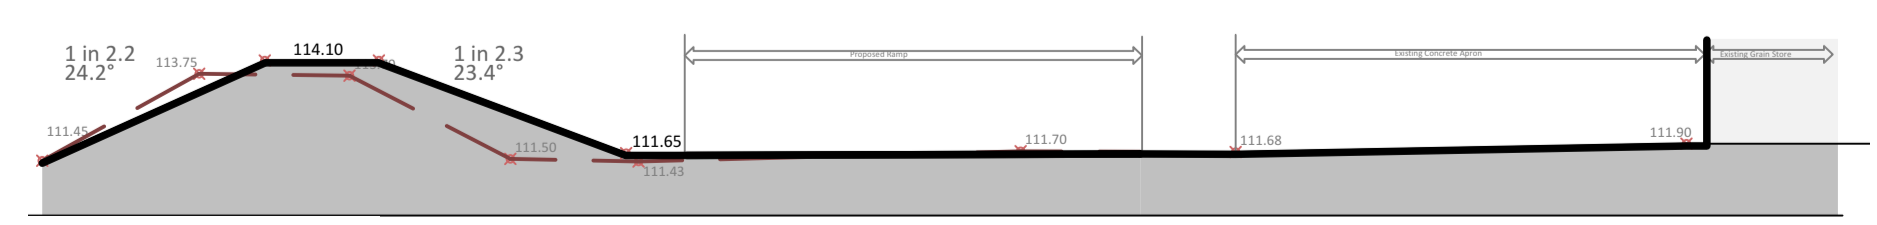

BUND SECTION A

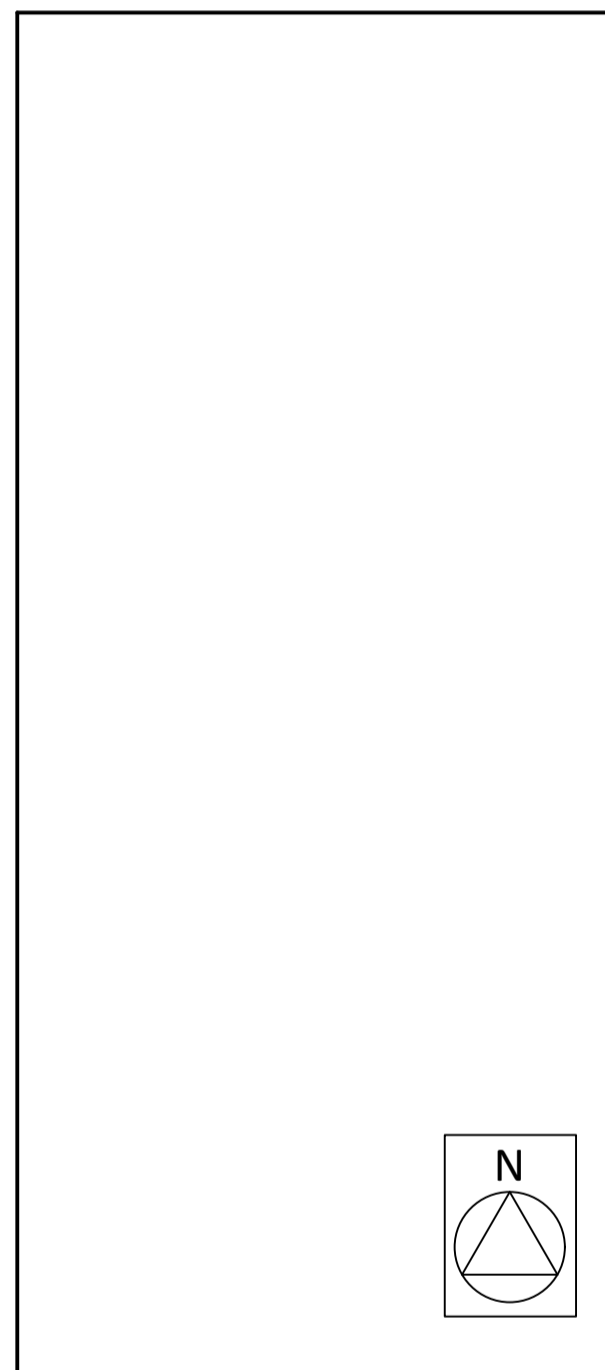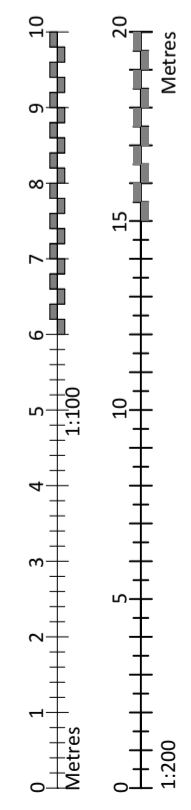

REVISION	DATE	AMENDMENT

ANY ORNAMENTAL SURVEY DATA IS BASED UPON THE ORNAMENTAL SURVEY MAP WITH THE SANCTION OF THE CONTROLLER OF THE STATUTORY OFFICE. CROWN COPYRIGHT RESERVED. ORNAMENTAL SURVEY LICENSE NUMBER 1000000. NO RESPONSIBILITY CAN BE TAKEN FOR ANY RELIANCE BASED ON THE INFORMATION CONTAINED HEREIN.



SCHEME: Piggotts Farm, Albury End HERTS. SG11 2 HS			
TITLE: LANDSCAPE AND SITE LEVELS Sheet 2 of 3			
DATE: ALL	REVISION: CW	DATE: 27/02/23	DESIGNER: HW
CLIENT NO: HOC013	DRAWING No: 219040 MMA 00 104		