



ELEVATION

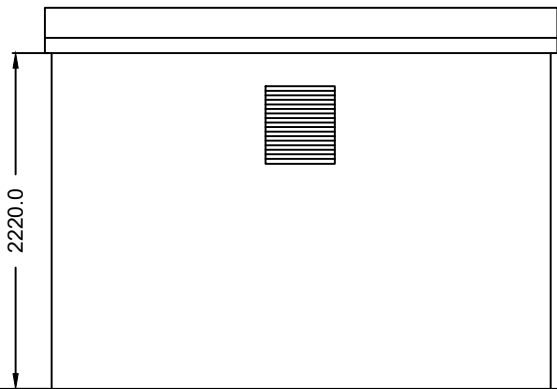


ELEVATION

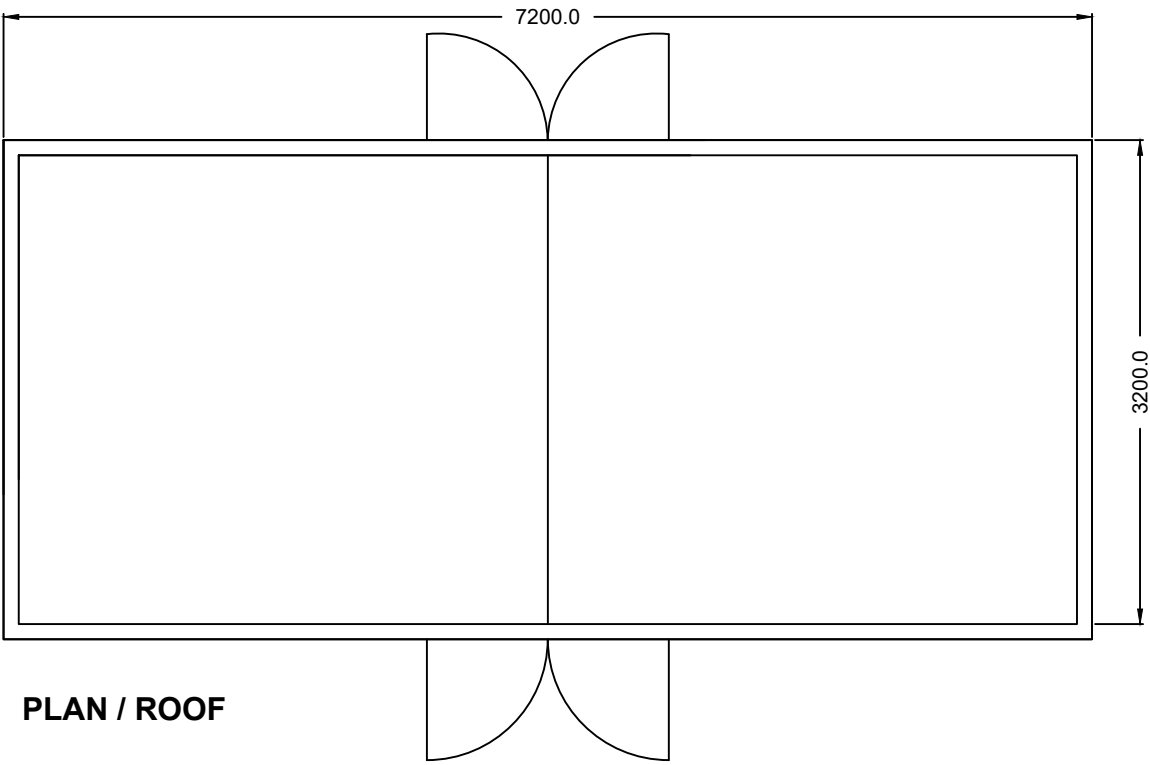

PLAN / ROOF




NOTE: WHOLE KIOSK FINISH IN HOLLY GREEN 14-C39
POLYESTER POWDER COATED FINISH

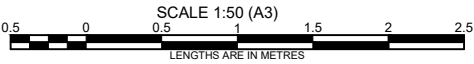

GFII Ltd, 17 The Courtyard,
Gorsey Lane, Coleshill, Birmingham, B46 1JA
Tel: 01675 437777

ALL DIMENSIONS TO BE CHECKED ON SITE.
WORK TO FIGURED DIMENSIONS ONLY.
REPORT DISCREPANCIES TO GFP AT ONCE BEFORE PROCEEDING
COPYRIGHT ACT APPLIES

Planning

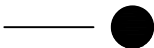

Rev.

-
-
-
-

Date.

-
-
-
-

By.

-
-
-
-

Project Title:

STANDARD DETAIL

Drawing Title:

Gas Governor Kiosk
MATERIALS

Scale: 1:50 @ A3

Date: Jan 2017

Drawing No:

STD_GF_DR_GK_303

Plot date: 9-Feb-17

Drawn: LJN

Checked:

Rev:

-