




ELEVATION

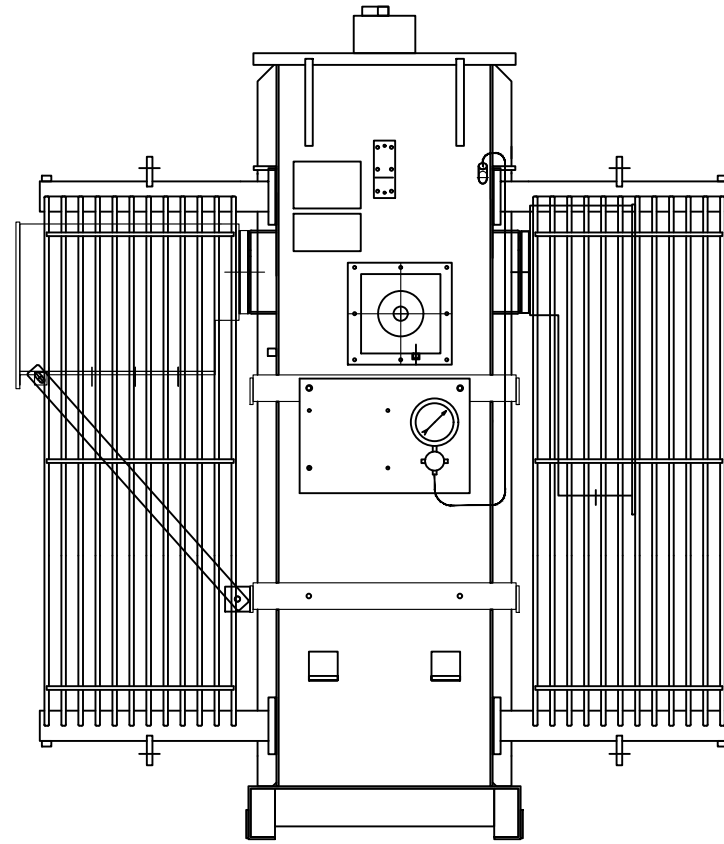

ELEVATION

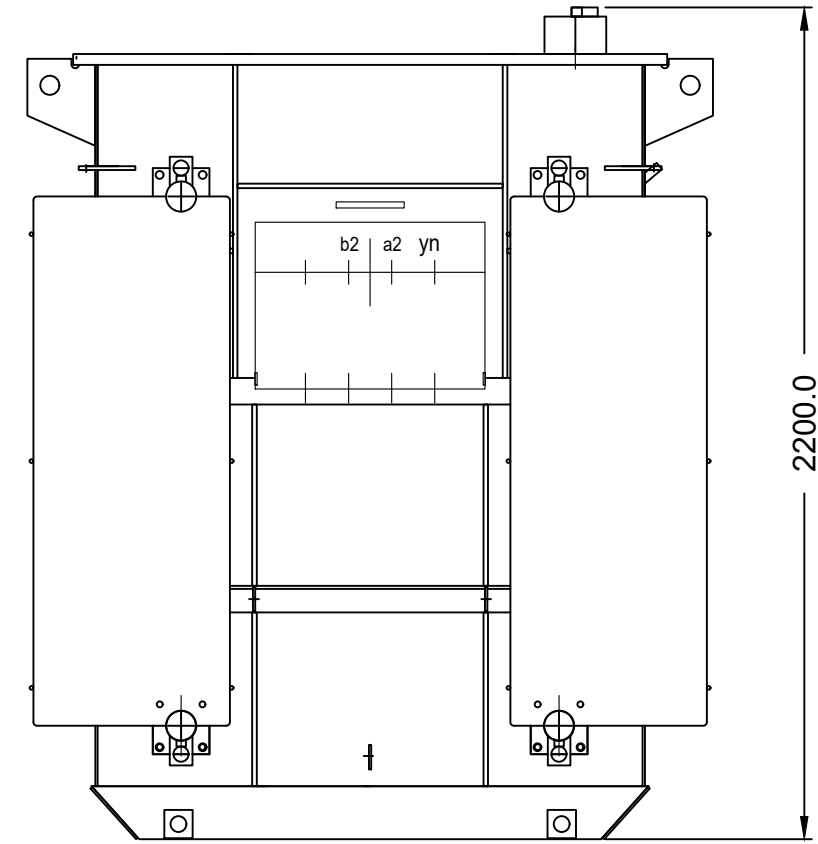

ELEVATION

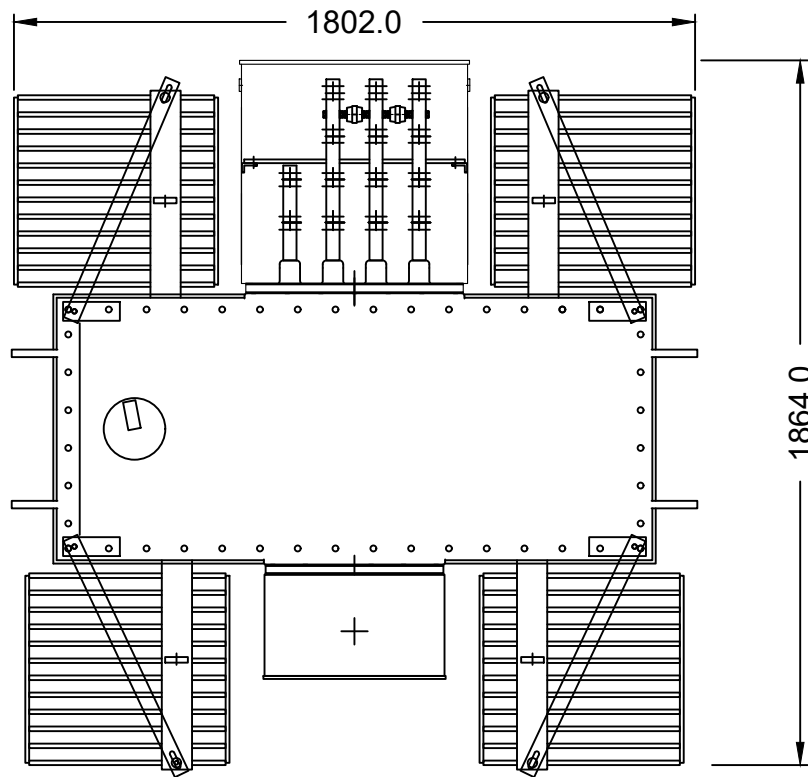

PLAN


PAINT FINISH:  
TO LTSC 1a - TO BS 381C COLOUR REF.632  
DARK ADMILITARY GREY



Green Frog Power Ltd, 17 The Courtyard,  
Gorse Lane, Coleshill, Birmingham, B46 1JA  
Tel: 01675 437777

ALL DIMENSIONS TO BE CHECKED ON SITE.  
WORK TO FIGURED DIMENSIONS ONLY.  
REPORT DISCREPANCIES TO GFP AT ONCE BEFORE PROCEEDING  
COPYRIGHT ACT APPLIES

Planning

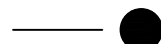

Rev.  
.  
.  
.  
.

Date.  
.  
.  
.  
.

By.  
.  
.  
.  
.

Project Title:  
STANDARD DETAIL

Drawing Title:  
Transformer

Scale: 1:20 @ A3  
Date: June 2021  
Drawing No:  
Plot date: 2-Aug-21  
Drawn: DS  
Checked:  
Rev: -

STD\_GF\_DR\_TX\_102