



PLANNING PLAN


LEGEND:

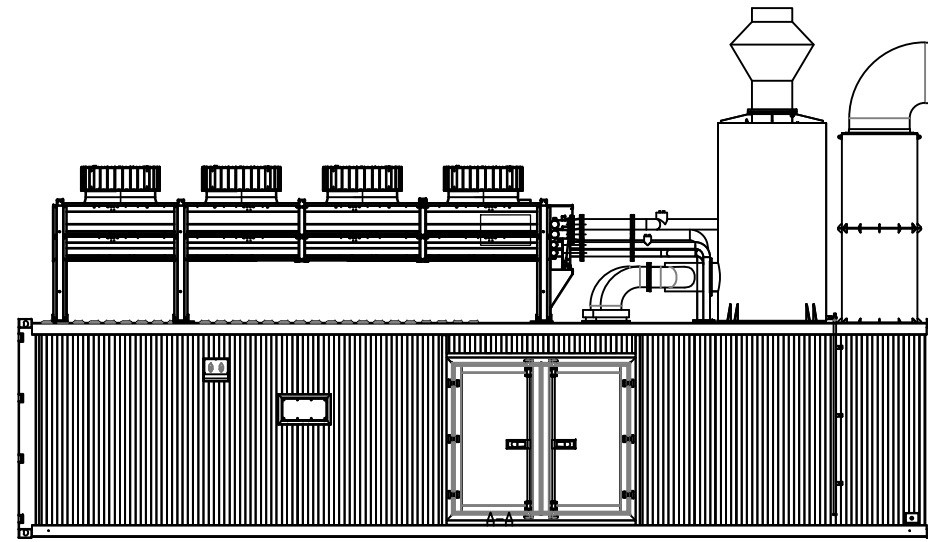


View A-A

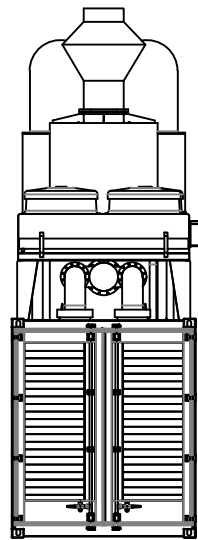


View C-C

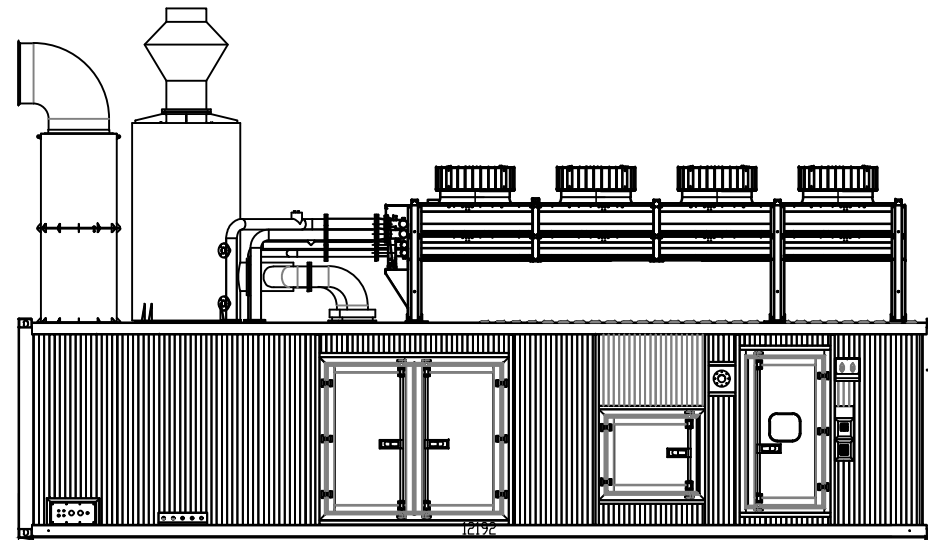

View D-D

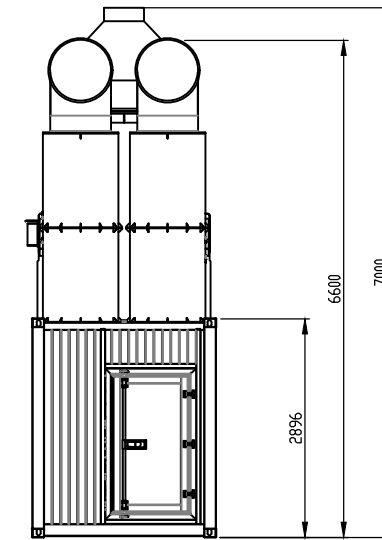

View B-B

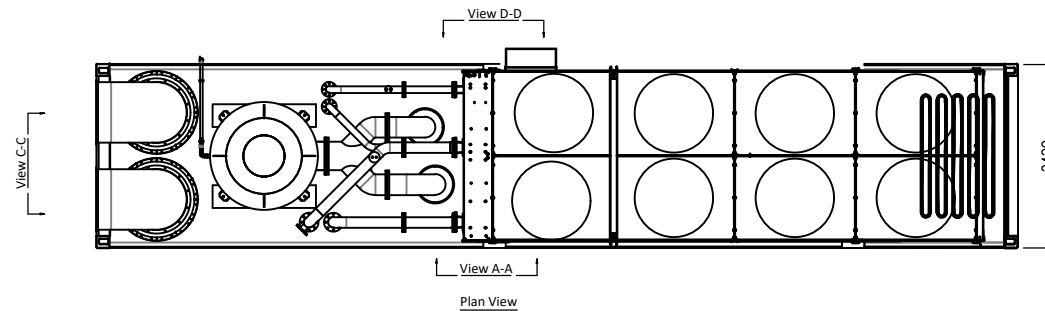

Plan View



SCALE 1:100

REVISIONS	date

Planning

ALL DIMENSIONS TO BE CHECKED ON SITE  
WORK TO FIGURED DIMENSIONS ONLY  
REPORT DISCREPANCIES TO THE GPP  
AT ONCE BEFORE PROCEEDING  
COPYRIGHT ACT APPLIES



Green Frog Power Ltd, Gorsey Lane, Colesthill, Birmingham B46 1JA  
Tel: 01675 437777

Project Title:

STANDARD DRAWING

Drawing Title:

GENERATOR DRAWING

Scale @A3: 1:100 Date: 12.06.23

Drawn: DS Checked: RA

Drawing No: Rev:

STD-GGS-134 -