


boundary

KEY

- demolition in elevation
- demolition in section

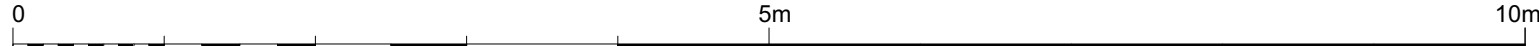

WEYSIDE ARCHITECTS LTD
 9 Wherwell Road
 Guildford
 GU2 4JR
 t 01483 363043
 e info@weysidearchitects.co.uk
 w www.weysidearchitects.co.uk

OAKDENE, W. CLANDON, GU4 7UB	
SECTION A-A	EXISTING
Scale 1:50 @ A3	Drawn JD
Date OCTOBER 2023	076/ 021 P1