
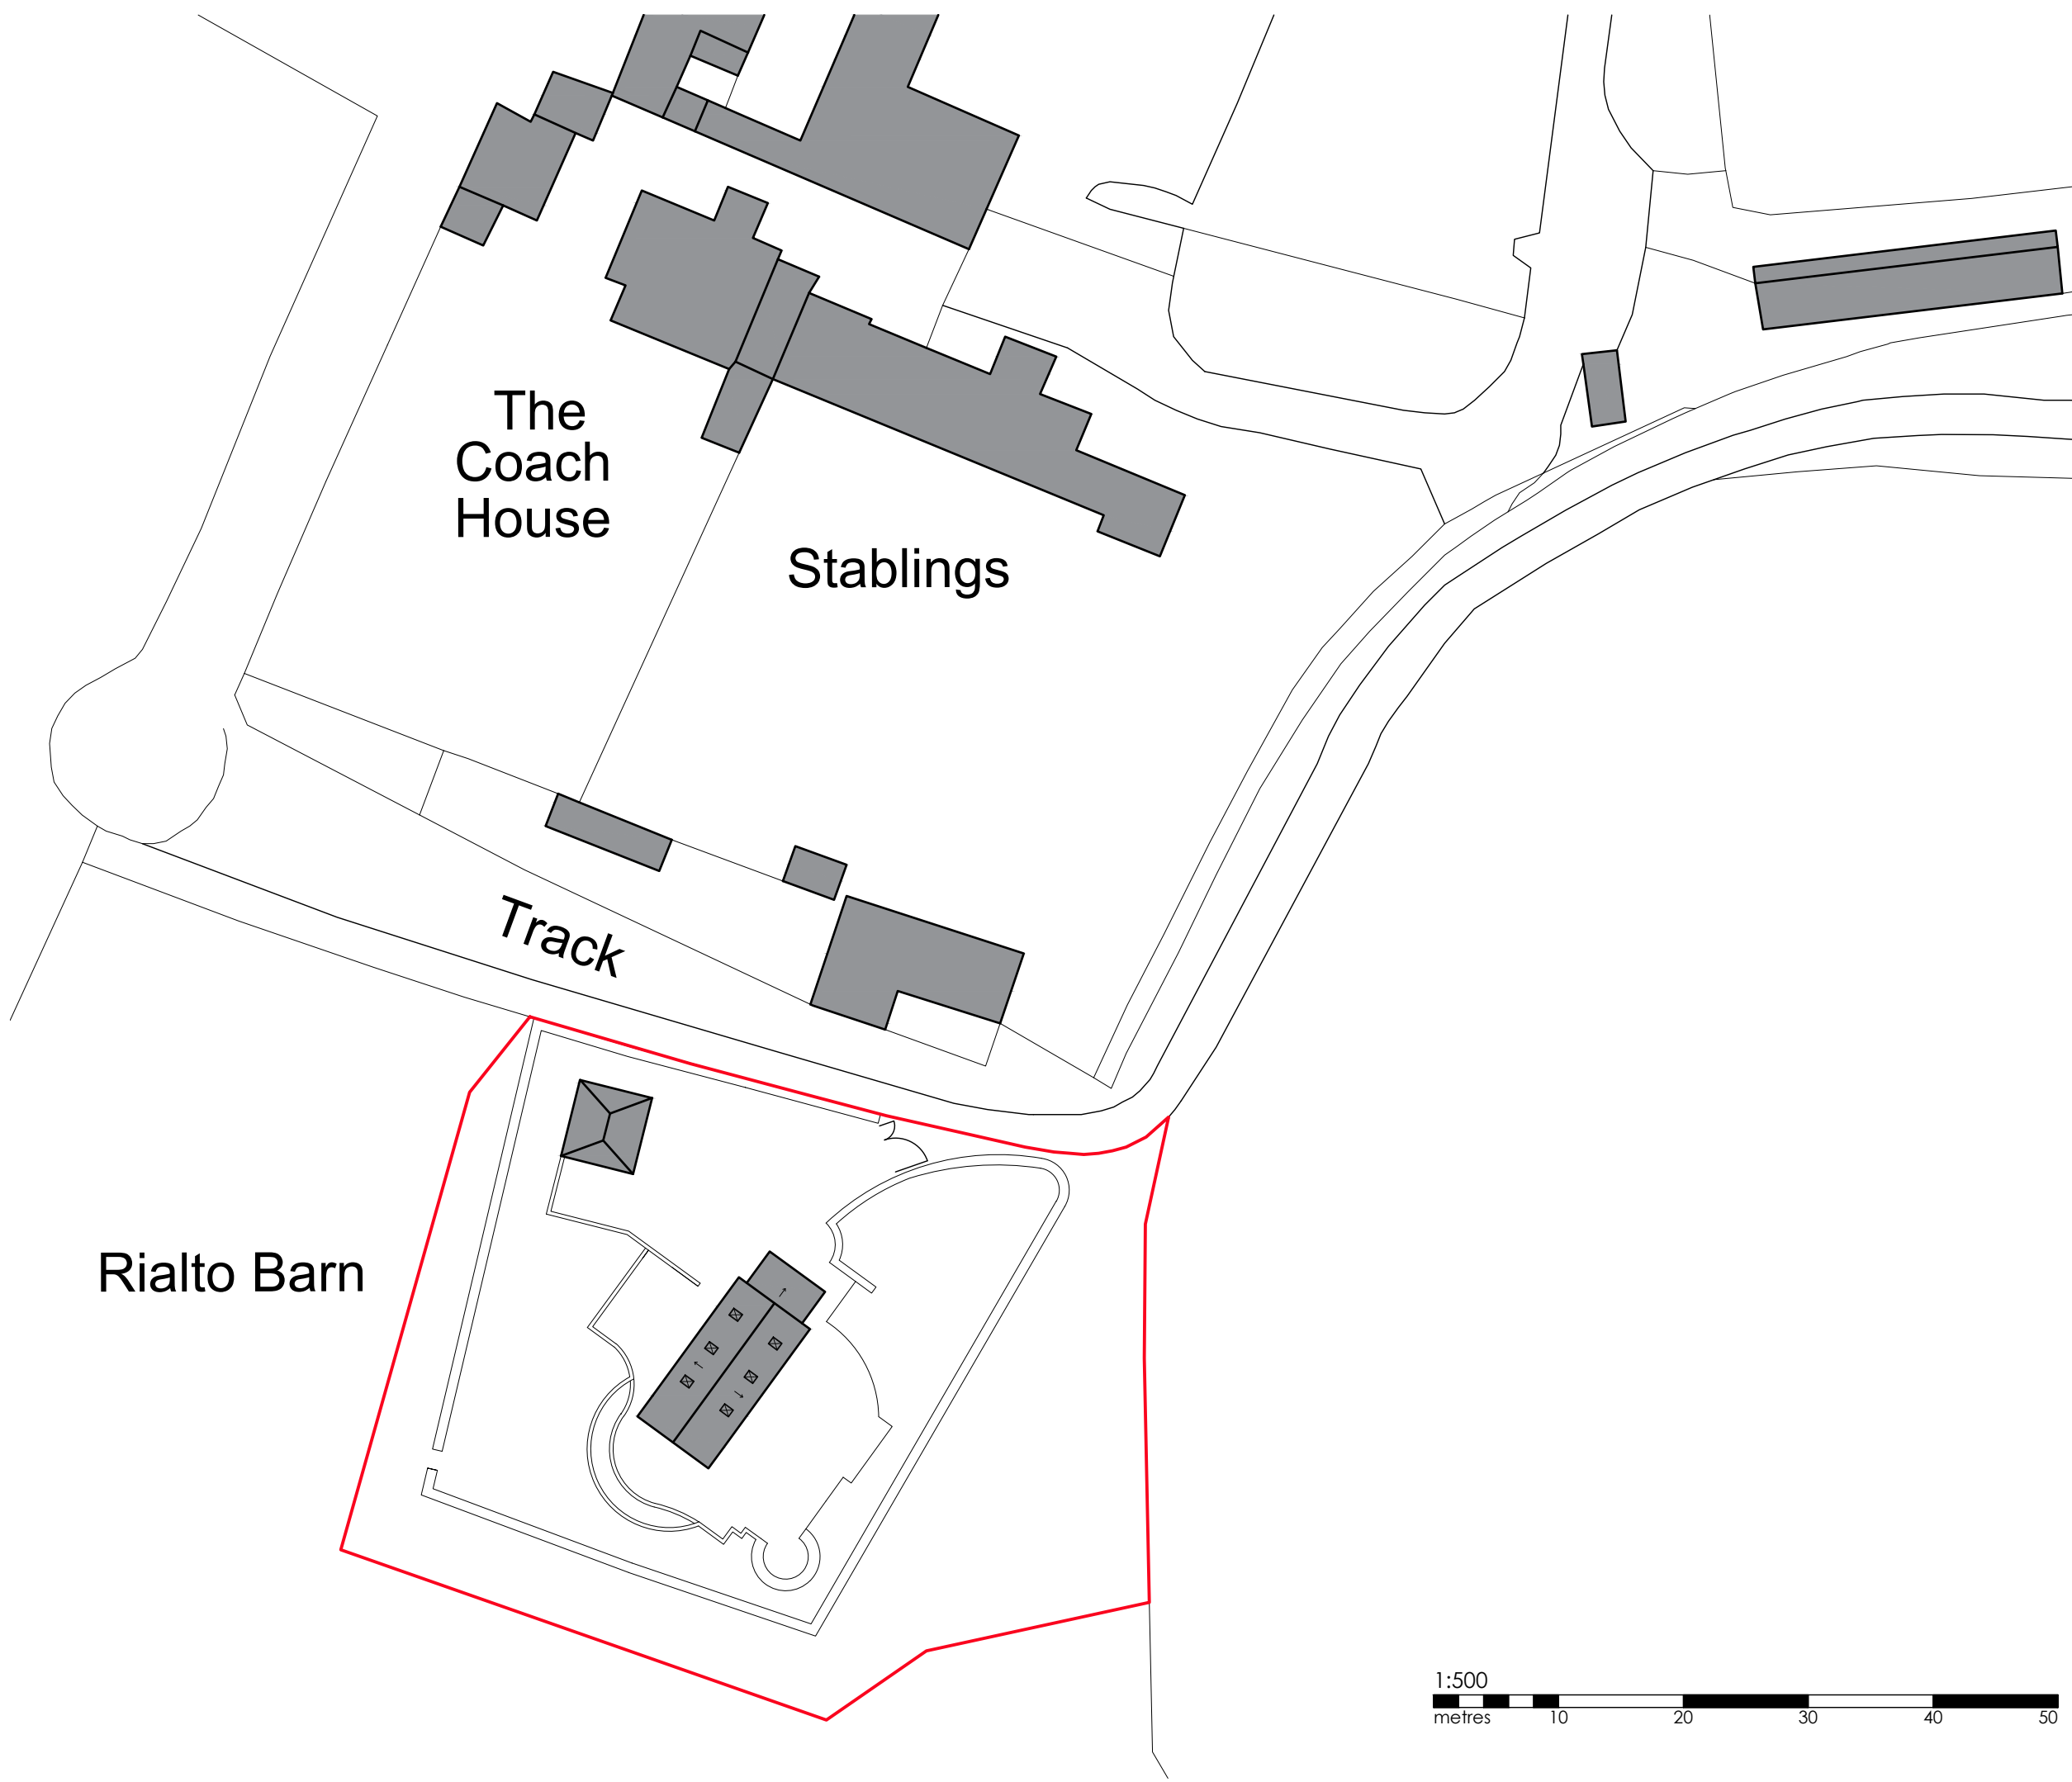


© This Drawing is the copyright of benjamin + beauchamp architects ltd.  
 All dimensions to be checked on site by contractor and not scaled from this drawing.  
 benjamin + beauchamp architects ltd accept no liability for any expense, loss or damage of whatsoever nature and however arising from any variation made to this drawing, or in the execution of the work to which it relates, which has not been referred to them and their approval obtained.  
 P:\WOOKEY - Rialto Barn - 0977\Drawings, Photos & Graphics\B2 Drawings\Drawing board\0977.S.004 Block Plan As Existing.dwg


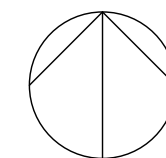


Rialto Barn

The Coach House

Stablings

Track

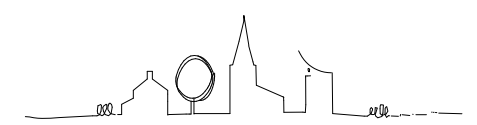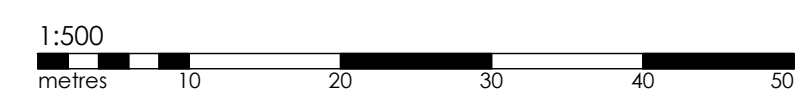

Revision	Date	Initials	Notes
Project			

WOOKEY  
Rialto Barn

Block Plan  
As Existing

PLANNING

**benjamin + beauchamp**  
 architecture design conservation  
 the borough studios, the borough,  
 wedmore, somerset BS28 4EB  
 T 01934 713313 F 01934 713314

Drawn By	Date	Scale
ER	05/10/23	1:500 at A3

Drawing No. 0977.S.004