

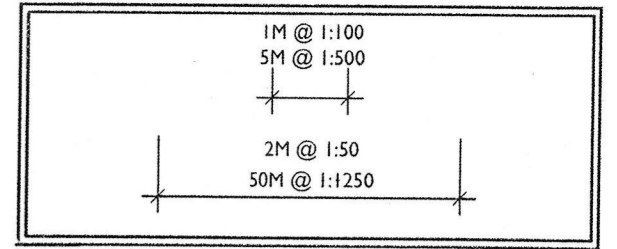


SITE LOCATION: 1:1250

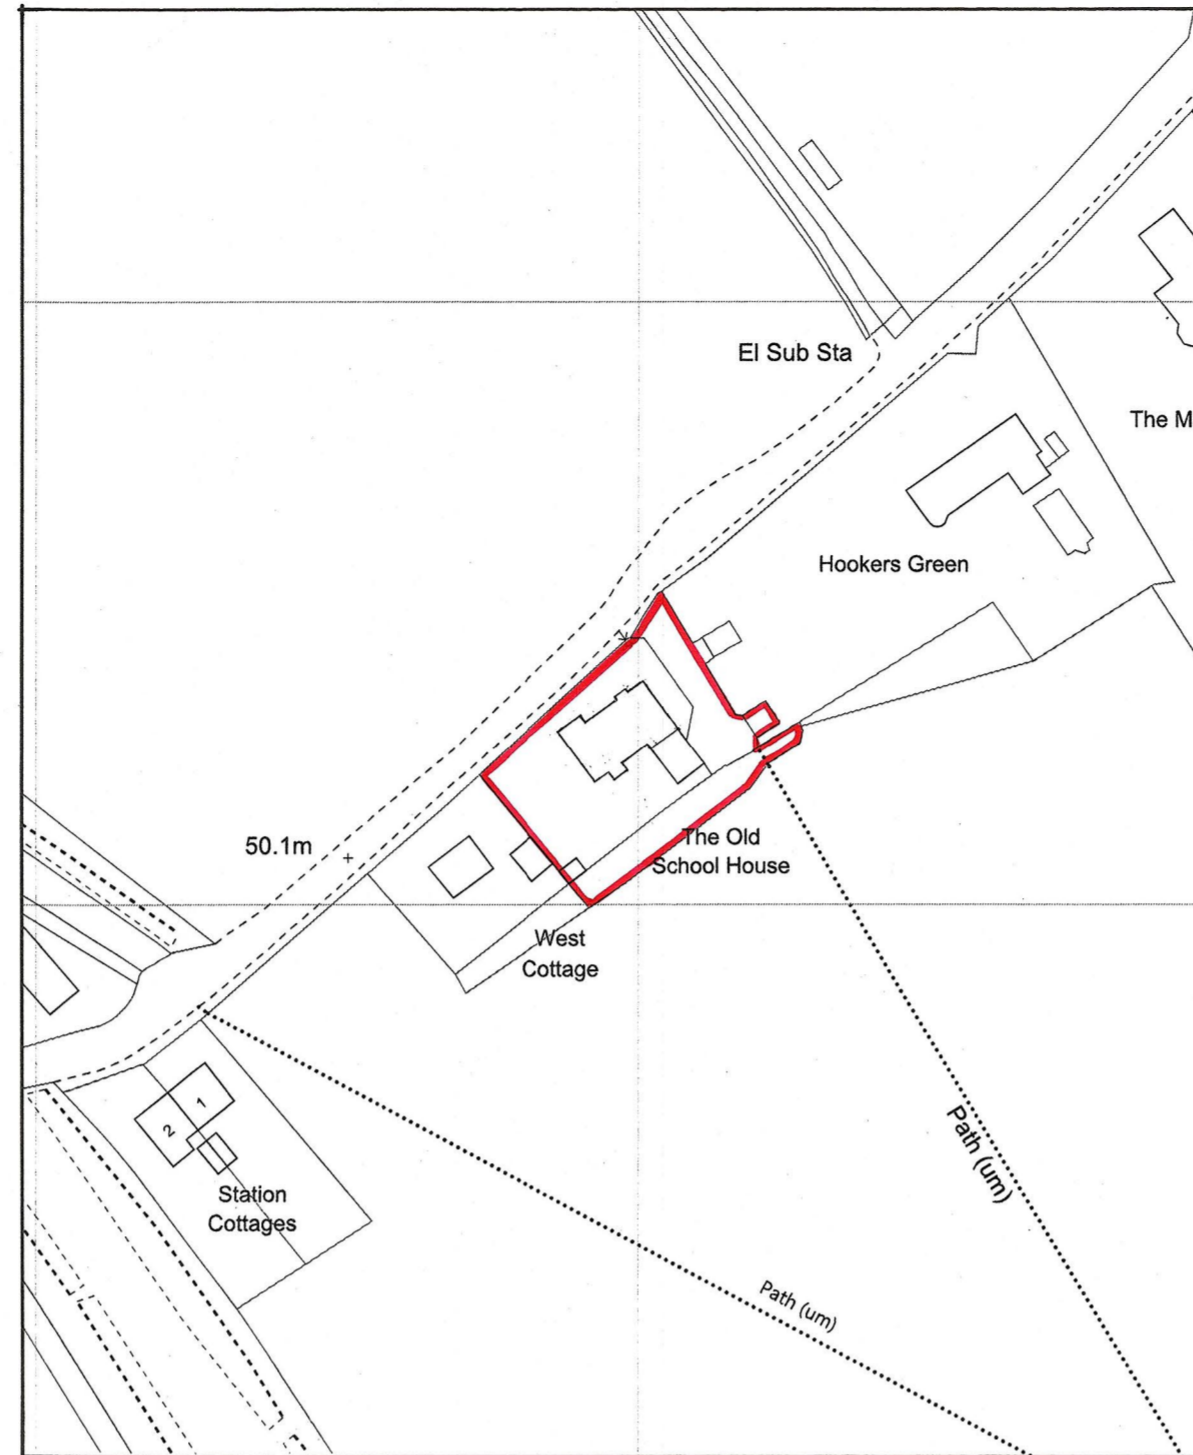

©Crown copyright 2023
All rights reserved
VGH Licence Number 100045381

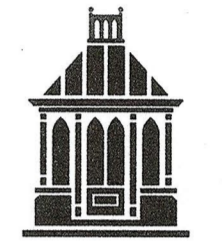

VALE
GARDEN
HOUSES
LTD

LONDONTHORPE ROAD
GRANTHAM
LINCOLNSHIRE, NG31 9SJ
TEL: 01476 364433 FAX: 01476 378555

NOTE:
BASEWORKS ARE TO BE SET OUT ONLY TO FOUNDATION DRAWINGS. CONTRACTORS AND ERECTORS MUST VERIFY ALL DIMENSIONS ON SITE BEFORE WORK COMMENCES.

THIS DRAWING, ITS DESIGN AND APPLICATION TO SITE, AND ITS COMPONENTS REMAINS THE PROPERTY OF VALE GARDEN HOUSES LTD. AND MAY NOT BE REPRODUCED IN ANY WAY WITHOUT PRIOR CONSENT

Rev	Date:	Details:

Client: 54460
MRS PRICHARD JONES

Address:
OLD SCHOOL HOUSE
BISHOPSBOURNE
CANTERBURY
KENT
CT4 8JB


Scale: N/A	Date: 11 th JUNE 2023
---------------	-------------------------------------

Drawn By: AMY	Checked By: N/L
------------------	--------------------

Drawing:
SITE LOCATION PLAN

Drawing No.
A20 16095-26 P3

EXISTING BLOCK PLAN: 1:500 1:5N:

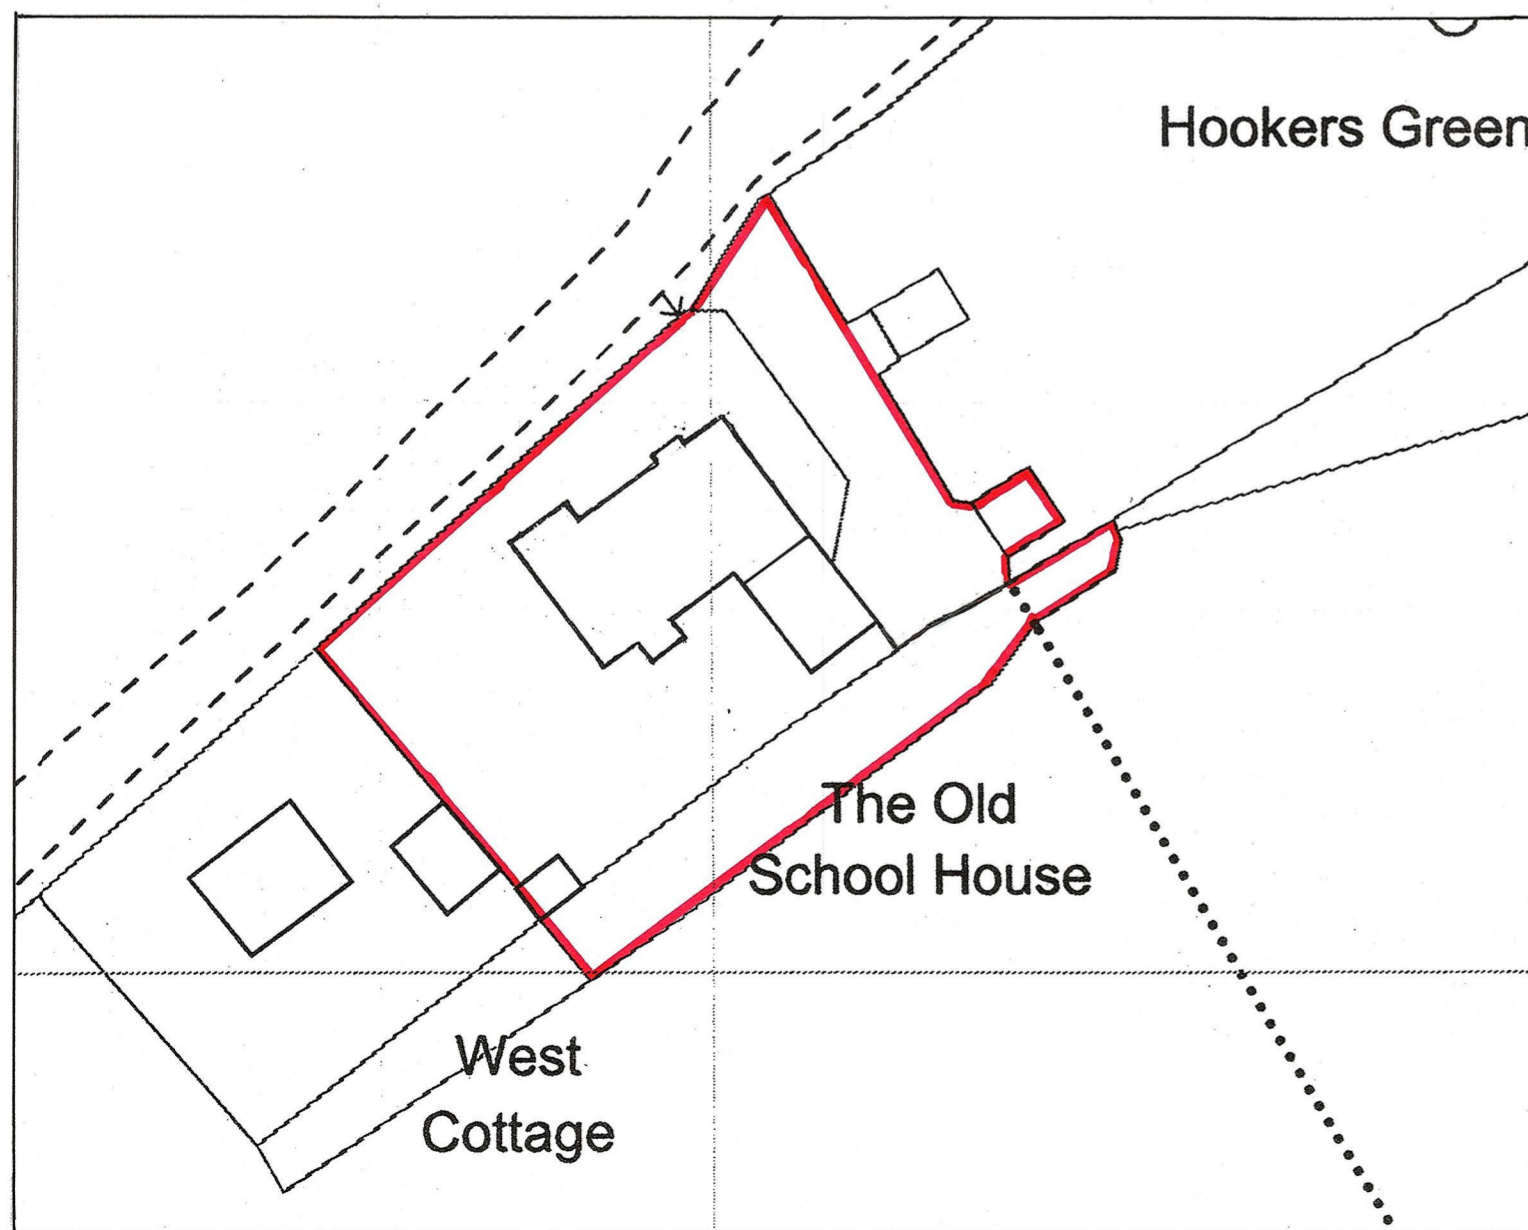

PROPOSED BLOCK PLAN: 1:500

