


EXISTING BLOCK PLAN
scale 1:500

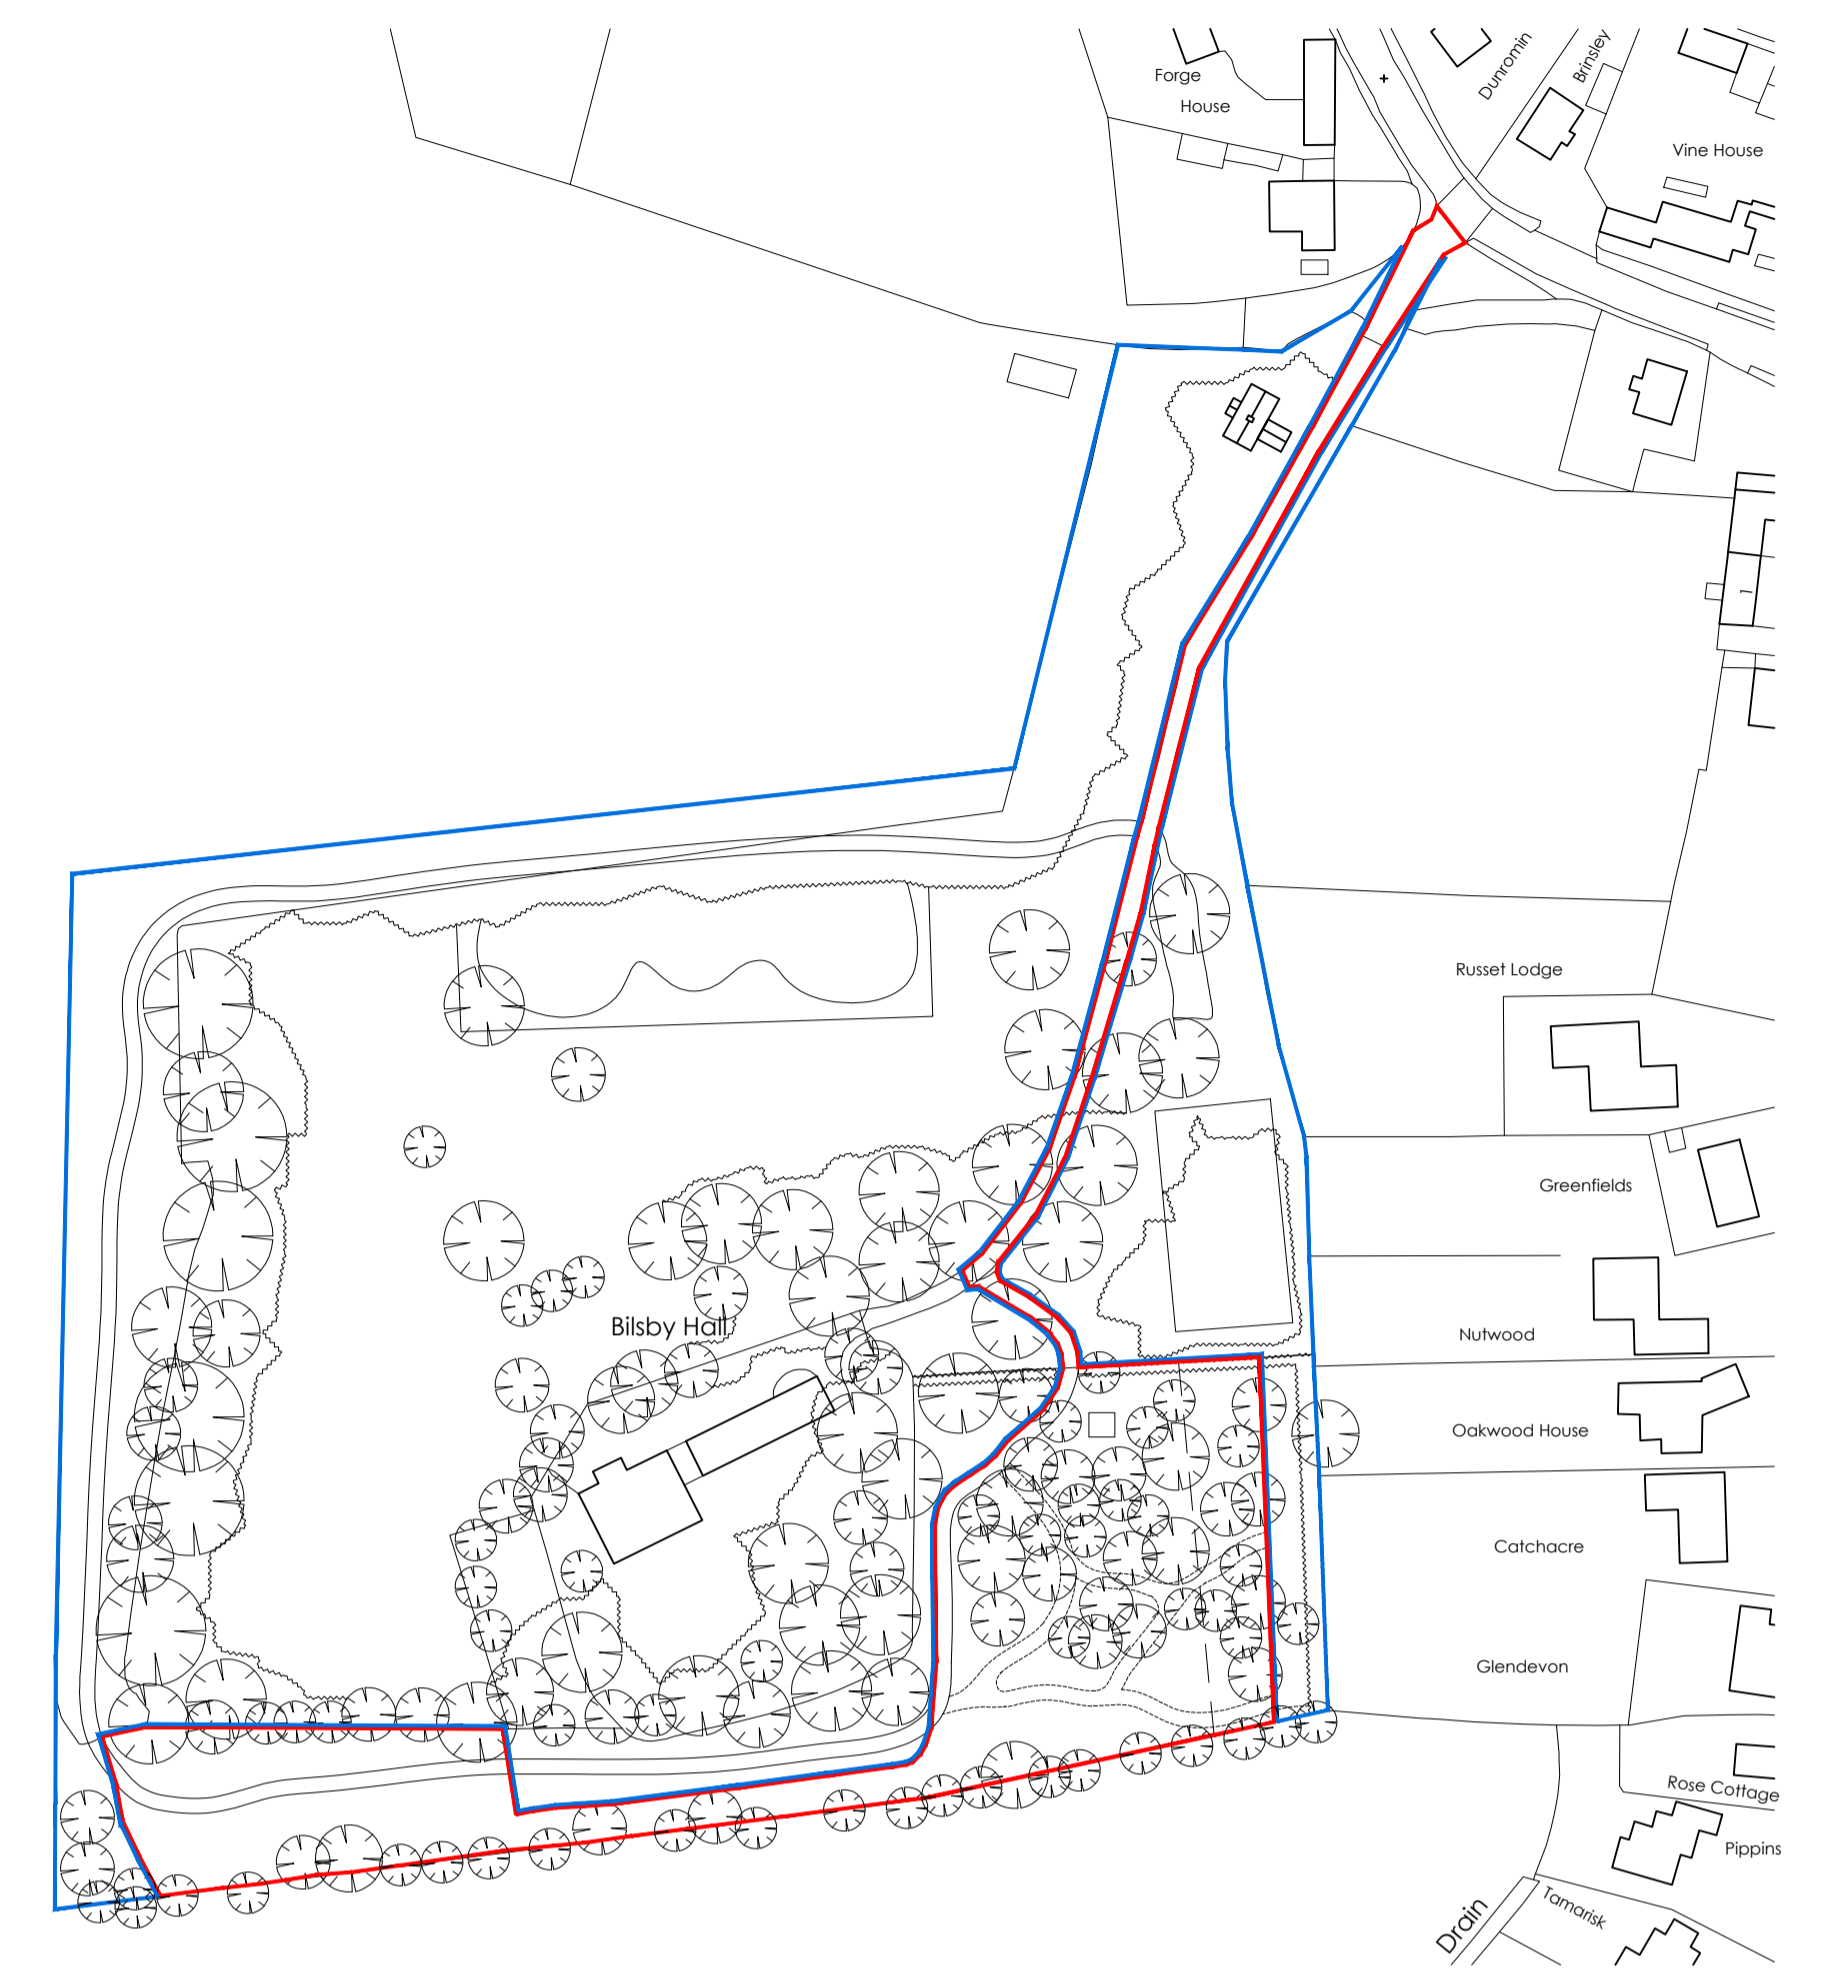

SITE LOCATION PLAN
scale 1:1250

DRAWING ISSUES AND REVISIONS
Lincx Design Consultancy | 12 Vickers Lane | Louth
| Lincolnshire | LN11 9PZ
T 01507 611155 E admin@lincxdesignconsultancy.co.uk



PROJECT Proposed Holiday Lodges
Bilby Hall
Thurby Road
Bilby

DATE September 2023

TITLE Existing

SCALE As Stated

ORIGINAL SIZE A1 (Landscape)

DRAWING NUMBER LDC4219-PL-01

This drawing is the copyright of Lincx Design Consultancy and must not be reproduced without written consent. The contractor is responsible for taking and checking all dimensions on site prior to commencement and reporting back to the architect and consultant any discrepancies. All materials specified on this drawing are to be used in strict accordance with manufacturers' written instructions and current codes of practice.

All Details and Specifications on this drawing and in relation to the specific project should be obtained to. If any dimensions occur the contractor/Client should obtain Lincx Design Consultancy immediately as we cannot be held responsible for errors resulting from undeclared detail and specification changes.