





Location Plan Scale 1:1250

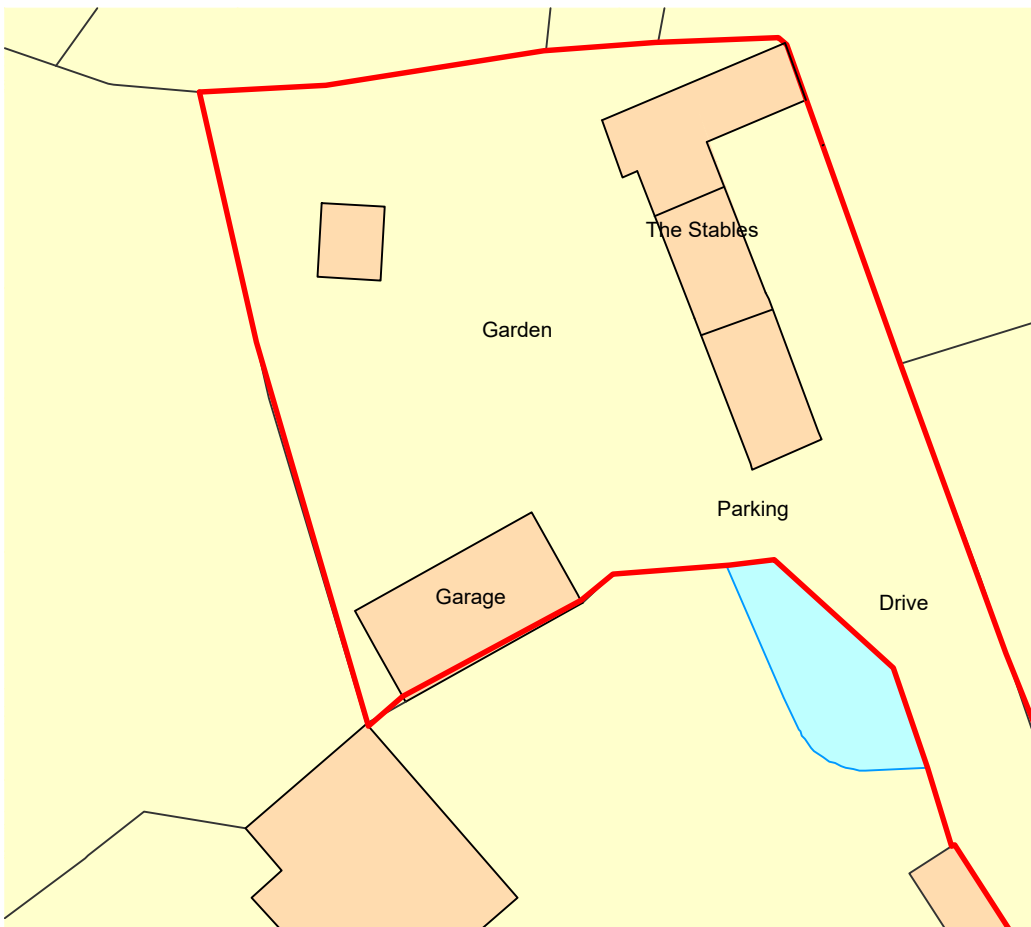

Block Plan Scale 1:500

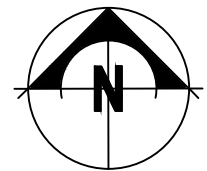

**The Stables  
Chesley Hill Wick  
Proposed Alterations & Extension**

title  
**Site & Block Plan**

scale  
1:1250 & 1:500 @ A4

Drawing No. **2023-1570-100** Revision:



1:500 @ A4

