


TYPICAL HORIZONTAL JAMB DETAIL

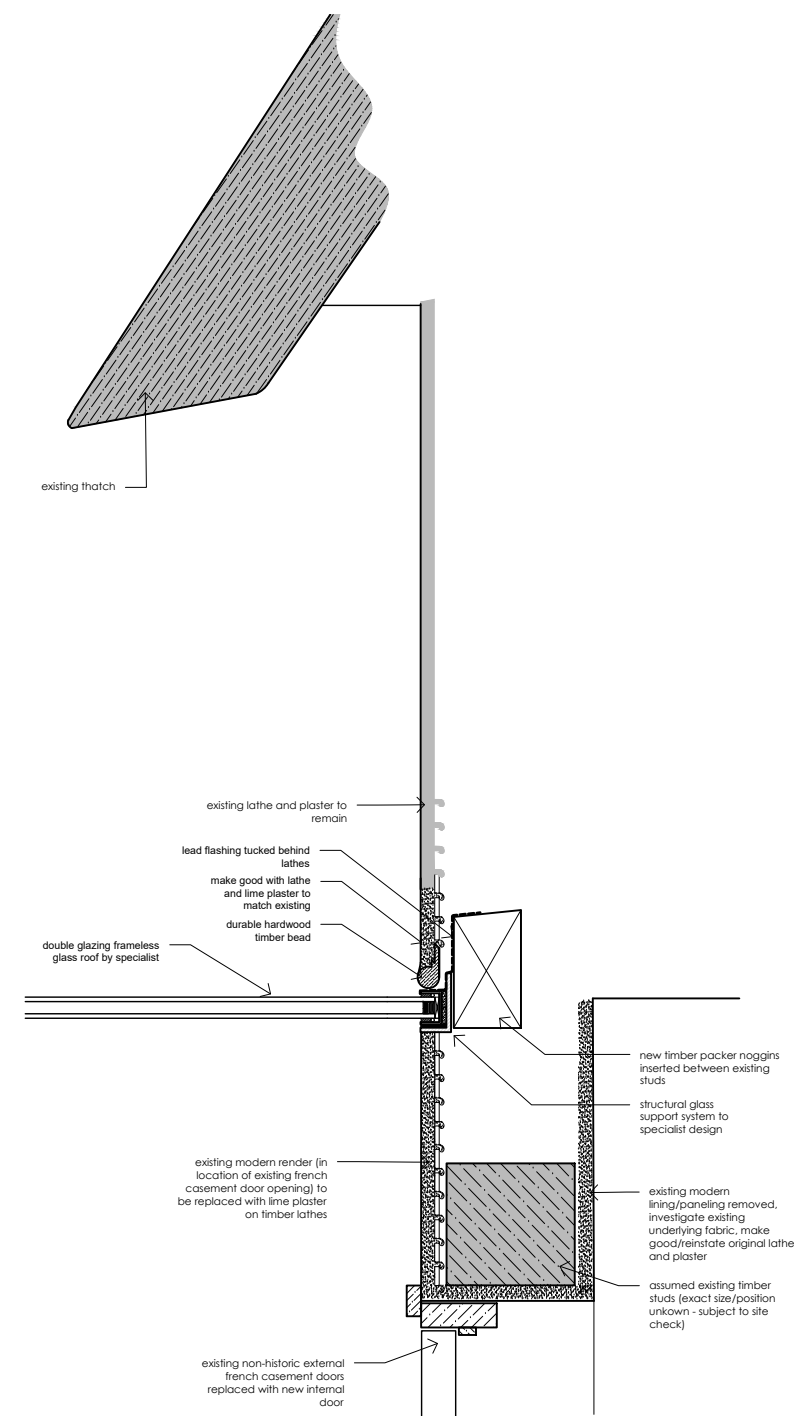

TYPICAL VERTICAL HEAD DETAIL

Client			
Richard Lawton			
Job Title			
Pratts Green Farmhouse, Kirtling			
Drawing Title			
Typical Glazed Link Details Proposed			
Scale	Date	Drawn	Drawing Number
1:10	02/23	AS	912/A3/340 -

snell david

Snell David Architects
Scutches Barn
17 High Street
Whittlesford
Cambridge
CB22 4LT

Tel: 01223 830880
e-mail: sda@snell-david.co.uk
web: www.snell-david.co.uk

This drawing is copyright and no portion should be used without consent. No dimensions are to be scaled off this drawing. All dimensions are to be verified on site.